




©Crown Copyright and database rights 2022 OS Licence no. AC0000849896

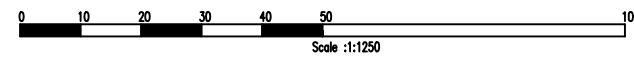

Drawn By	Title LOCATION PLAN	Client: Mr U Wijetunge 40 Old Farm Road West Drayton Middlesex UB7 7LE	C J ENVIRO DESIGN ATELIER LTD Mobil: 07789392864 E mail : cjenvirodesign@gmail.com
Drawing No OLD40PL03			
Date June 2022			
Scale 1:1250			