



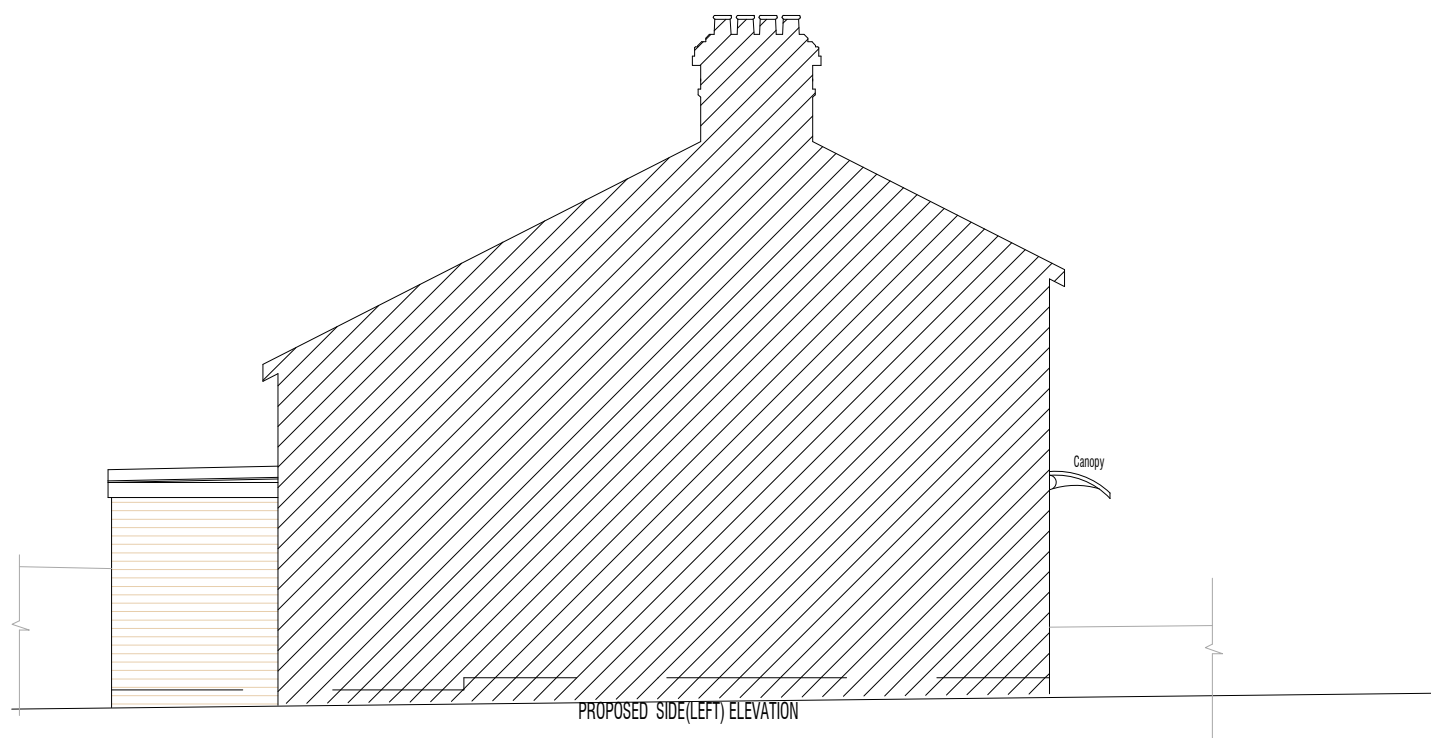

Emma 1200x800mm Canopy

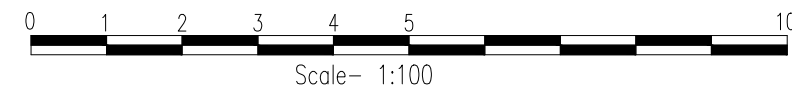

Drawn By	JB
Drawing No	OLD40PL02
Date	MAY 2021
Scale	1:100@A3

Title	SINGLE STOREY REAR EXTENSION
-------	------------------------------

Client:	Mr U Wijetunge 40 Old Farm Road West Drayton Middlesex UB7 7LE
---------	---

C J ENVIRO DESIGN ATELIER LTD Mobil: 07789392864 E mail : cjenvirodesign@gmail.com
--