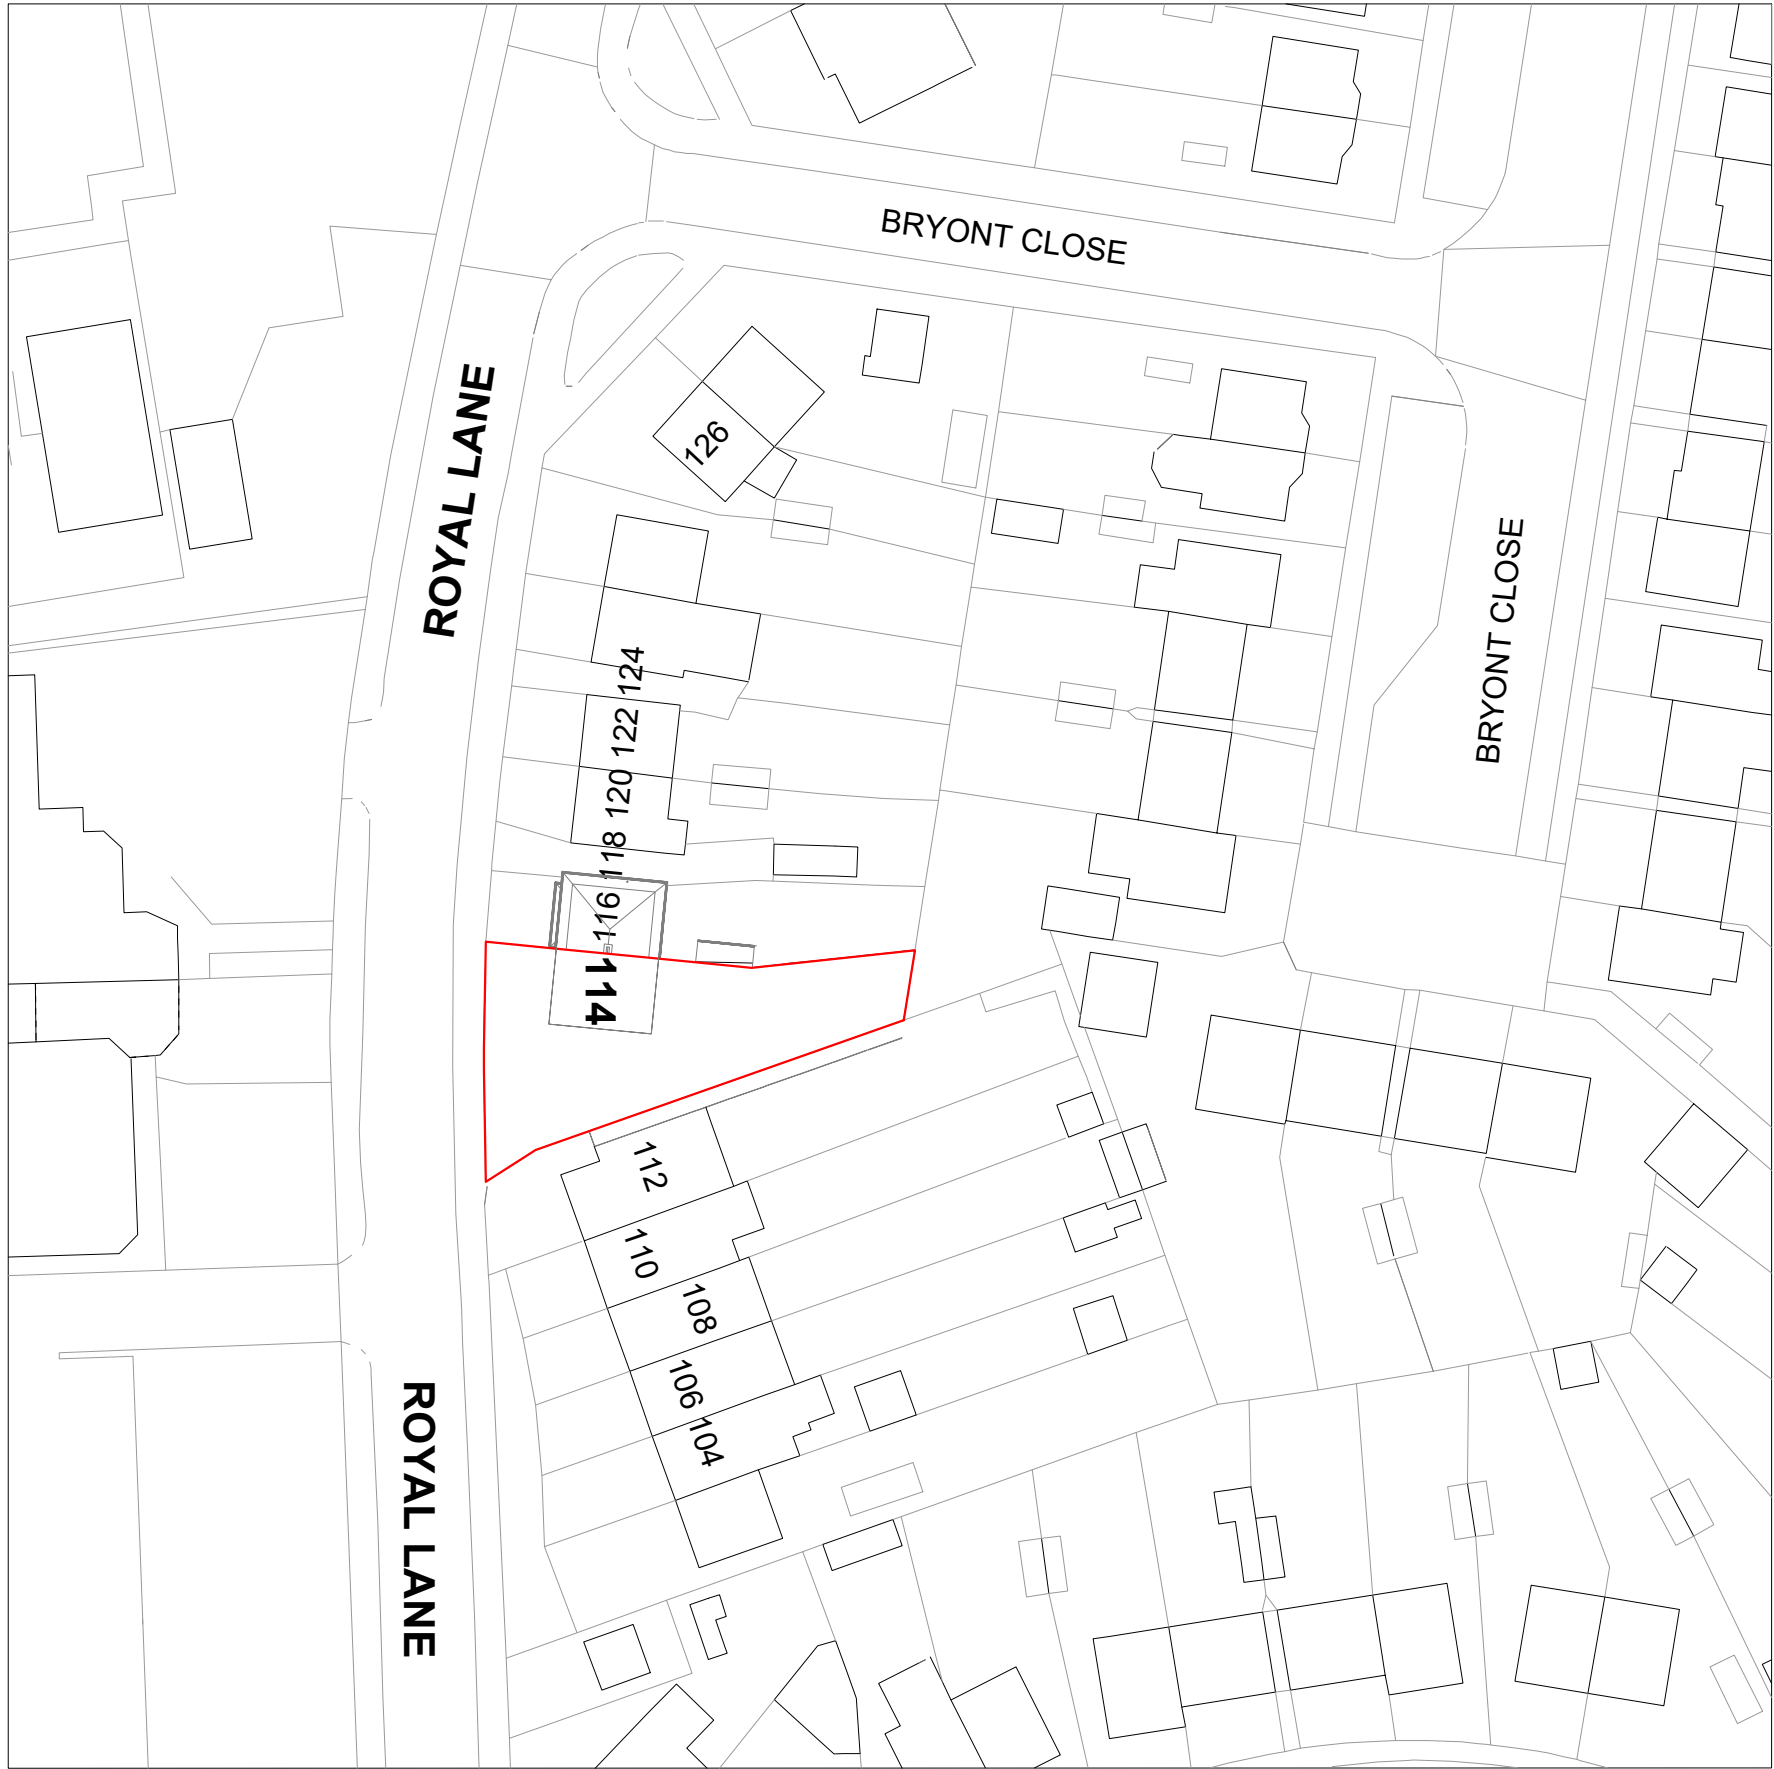


A&S Design

8, 90 Akerman Road London, SW9 6SN
info@as-d.co.uk | m:07588693045

Project:
114 Royal Lane
UB8 3Y

Title:
Site plan

REV: (A)

Scale:
1:1250@a3p

DN: S679-RL-08P