



COPYRIGHT: The contents of this drawing may not be reproduced in whole or in part without express written consent of Evolved Homes.

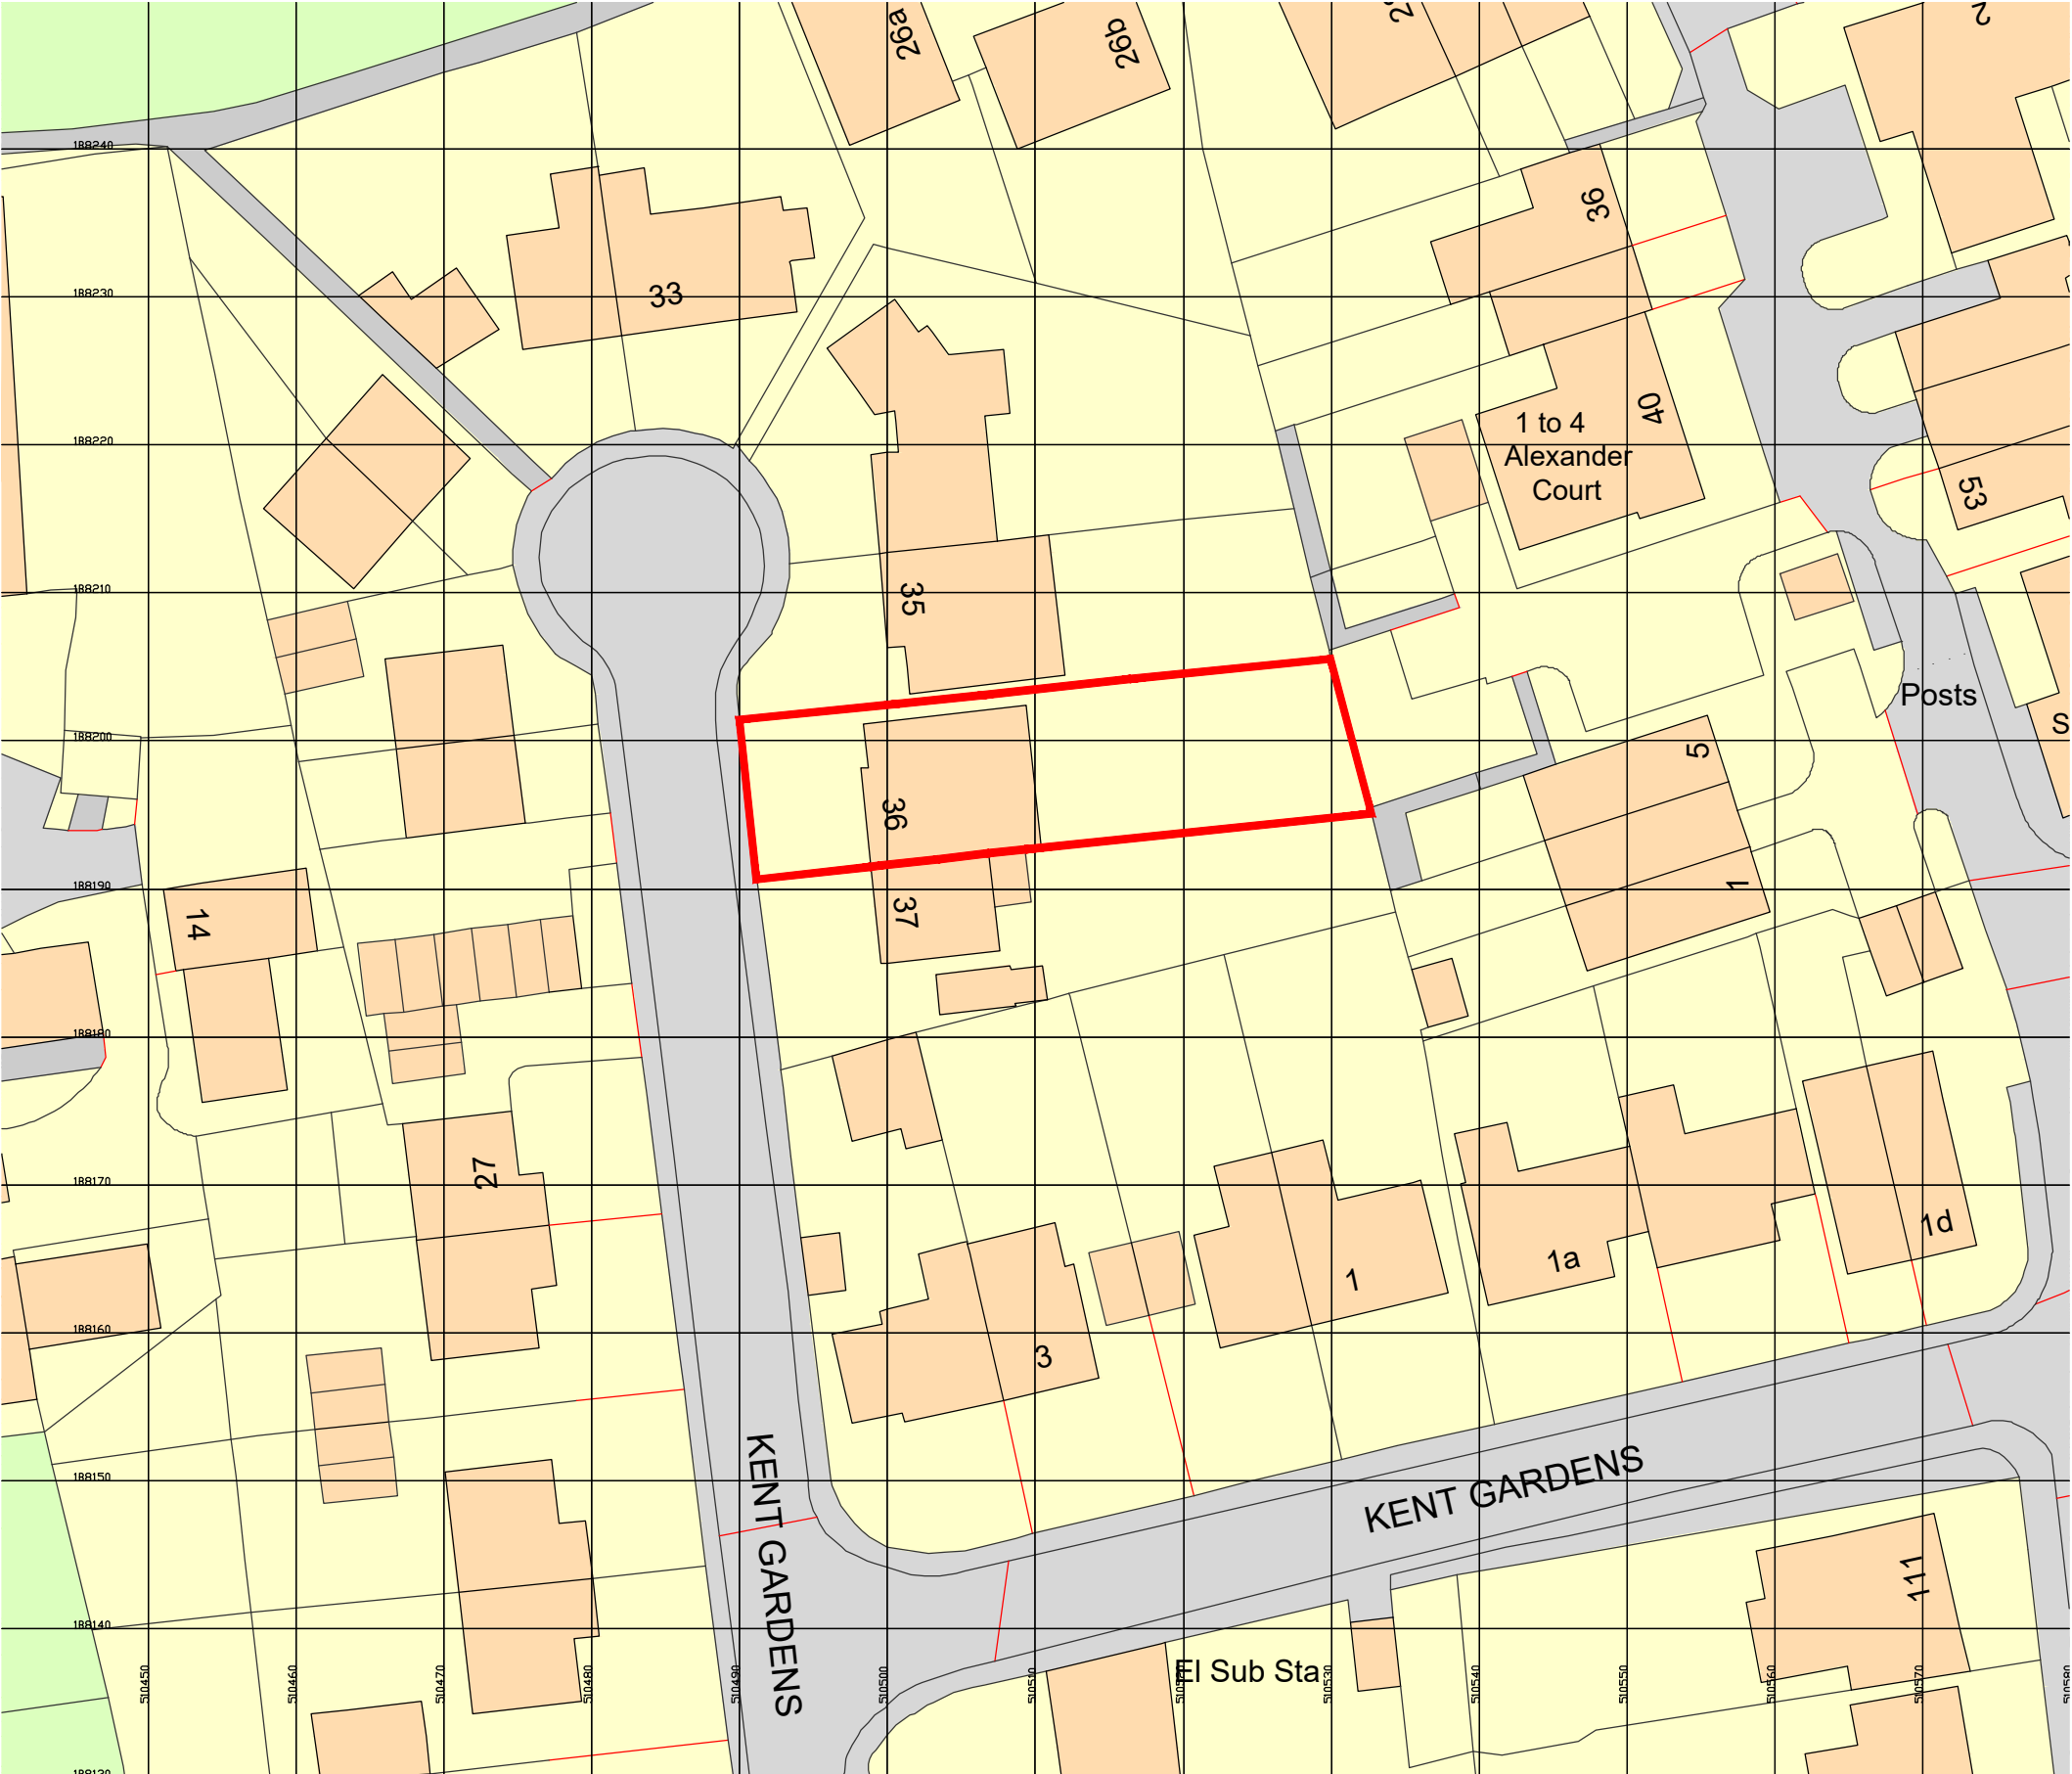

SITE LOCATION PLAN
SCALE 1:500

Scale in Metres (1/500)

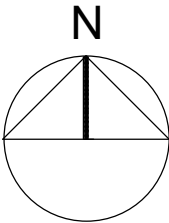