


A diagram of a circle with a vertical line segment extending from the center to the top edge. The letter 'N' is positioned above the top edge of the circle.

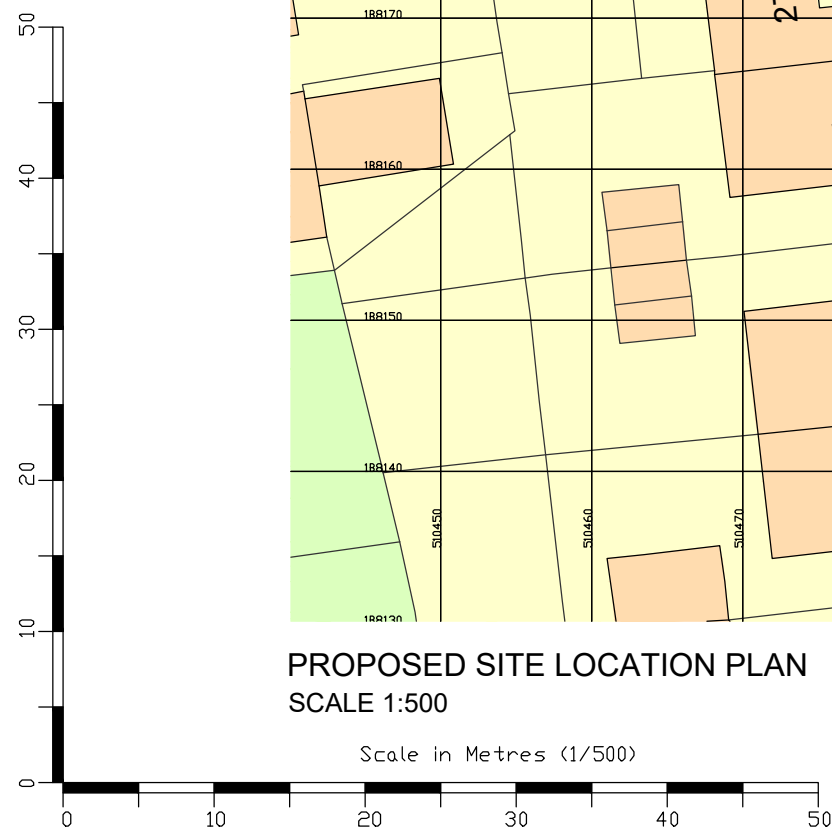

Revision Description			Drawn By Date
 EVOLVED HOMES			
Site	36 KENT GARDENS EASTCOTE, RUISLIP, HA4 8RX		
Title	PROPOSED SITE BLOCK PLAN		
Client:	MR JAY PATEL		
Drg.	23.003/PL/002		
Date	JUNE '23		Rev
Drawn	SJP		Scale 1:500 @ A3