



GROUND FLOOR

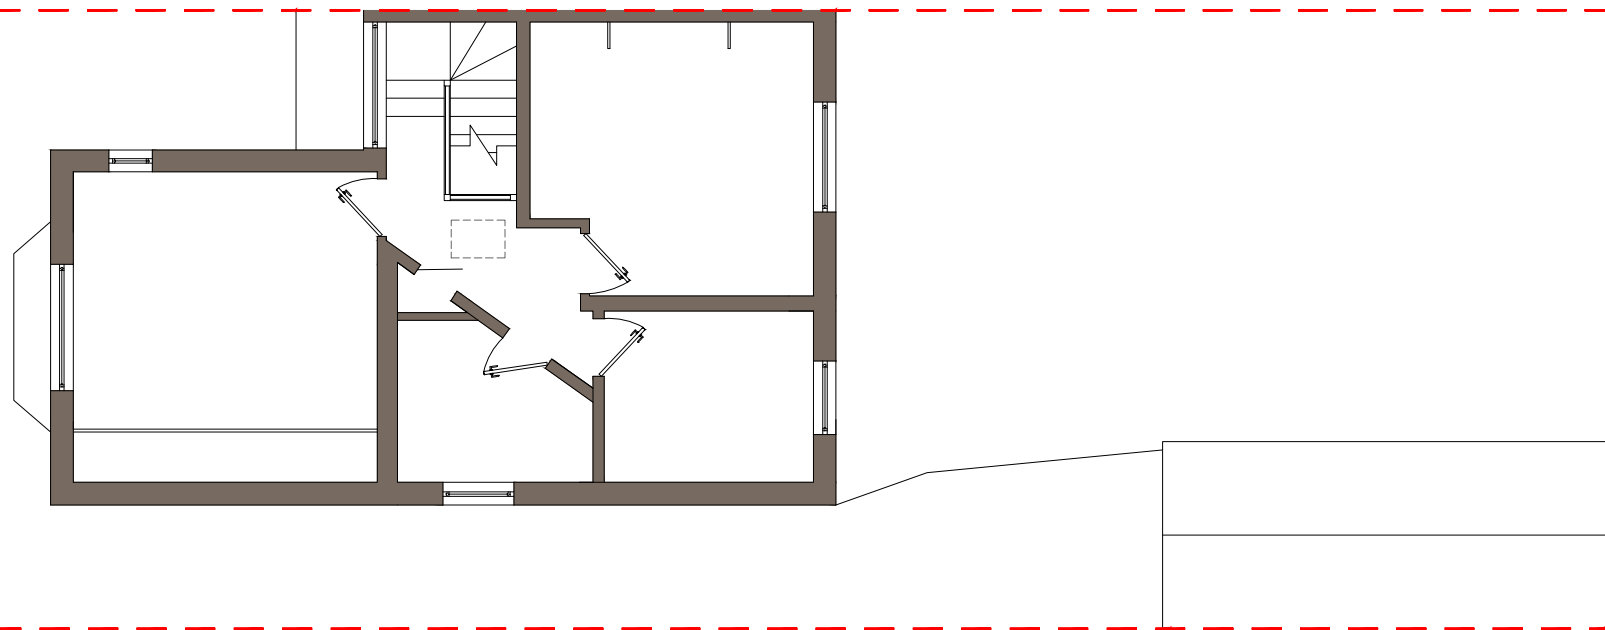

FIRST FLOOR

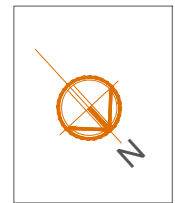

**This Is A Cad Drawing**  
 UNDER NO CIRCUMSTANCES SHALL  
 MANUAL ALTERATIONS BE MADE.  
 FIGURED DIMENSIONS TAKE PREFERENCE  
 TO SCALE.  
 VERIFY AND CHECK ALL DIMENSIONS ON  
 SITE BEFORE WORK IS PUT IN HAND, AND  
 ANY DISCREPANCIES ARE TO BE REFERED  
 TO THE ARCHITECT.

**Copyright Is Reserved**  
 COPYING OR REPRODUCTION OF THIS  
 DRAWING OR ELECTRONIC DATA WITHOUT  
 THE WRITTEN PERMISSION OF THE  
 ARCHITECT IS NOT PERMITTED

**Disclaimer**  
 THE HARD COPY ACCOMPANYING THE  
 ELECTRONIC DATA IS THE LEGAL

Rev.	Date.	Amendment.

Project.

245 Park Road,  
 Uxbridge, UB8 1NS.

167 Earls court road,  
 London SW5 9RF

T +44 (0)78 5228 6592  
 info@gestaltdevelopments.co.uk

Drawing title.  
**Existing Plans**

Status.  
**PLANNING.**

Scale.  
**1:100 @ A3**

DWG No.  
**GD09-05.1(Rev A)**

Date.  
**Mar'26**

Dwn.  
**Y.H**