


GROUND FLOOR

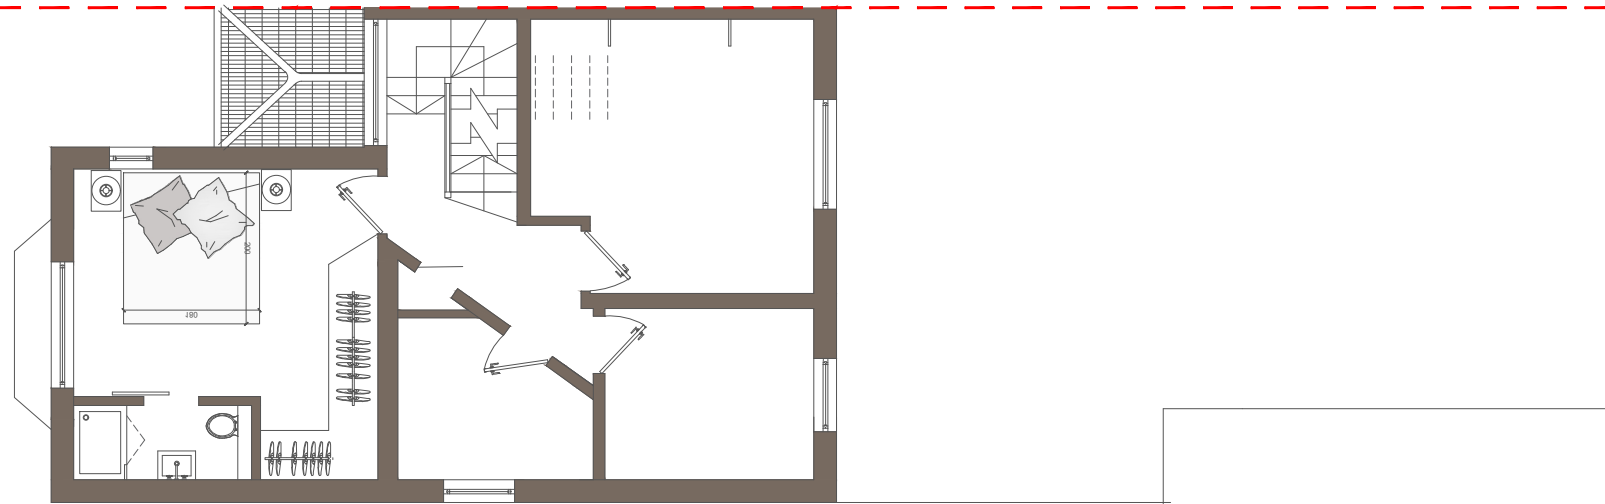

FIRST FLOOR

This Is A Cad Drawing
 UNDER NO CIRCUMSTANCES SHALL
 MANUAL ALTERATIONS BE MADE.
 FIGURED DIMENSIONS TAKE PREFERENCE
 TO SCALE.
 VERIFY AND CHECK ALL DIMENSIONS ON
 SITE BEFORE WORK IS PUT IN HAND, AND
 ANY DISCREPANCIES ARE TO BE REFERED
 TO THE ARCHITECT.

Copyright Is Reserved
 COPYING OR REPRODUCTION OF THIS
 DRAWING OR ELECTRONIC DATA WITHOUT
 THE WRITTEN PERMISSION OF THE
 ARCHITECT IS NOT PERMITTED

Disclaimer
 THE HARD COPY ACCOMPANYING THE
 ELECTRONIC DATA IS THE LEGAL

Rev.	Date.	Amendment.

Project.
 245 Park Road,
 Uxbridge, UB8 1NS.

167 Earls court road,
 London SW5 9RF

T +44 (0)78 5228 6592
 info@gestaltdevelopments.co.uk

Drawing title.
Proposed Plans

Status.
PLANNING.

Scale.
1:100 @ A3

DWG No.
GD09-05.5(Rev A)

Date.
Mar'26

Dwn.
Y.H

