





REV/NOTES:

Where building to the boundaries the adjacent owner is to be informed under the terms of the Party Wall Act 1996 and its provisions followed. Where building over boundaries the adjacent owner is to be served notice under section 65 of the Town & Country Planning Act 1990.

©This drawing and the works depicted are the copyright of ASB PROPERTY CONSULTANTS LTD and may not be reproduced or amended except by written permission of ASB PROPERTY CONSULTANTS LTD.

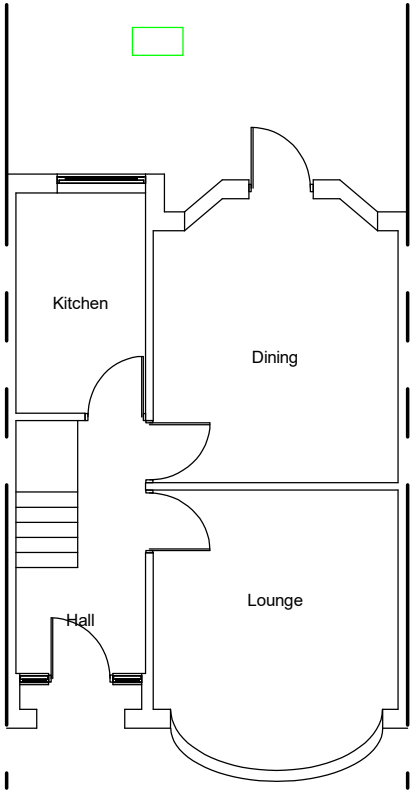

EXISTING GF LAYOUT
Scale 1:100

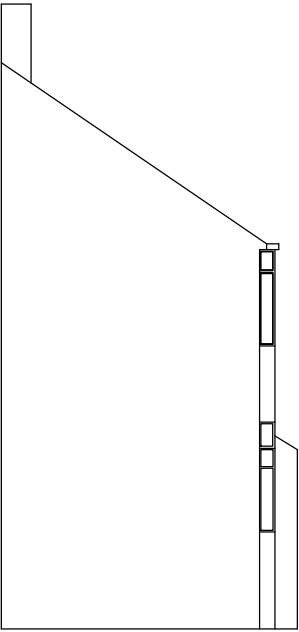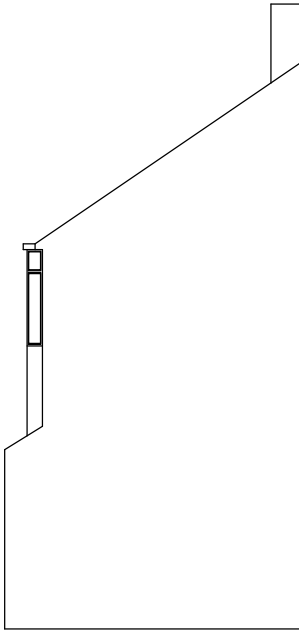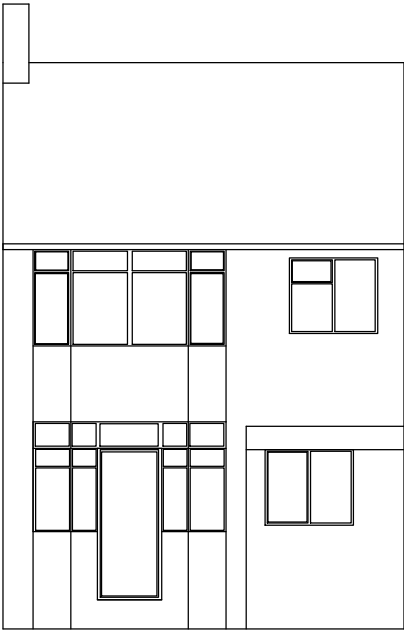

EXISTING REAR & SIDE ELEVATIONS
Scale 1:100

Application: LHE – GF Rear Extension			
Client:	Ms Khin Saw	Date:	22 nd May 2021
Site:	7 Stormont Drive, Hayes, UB3 1RG	Drawn By:	Gurps Benning
Scale:	Refer to Drawing @ A3	Dwg.No:	ASB867 – 01

ASB PROPERTY CONSULTANTS LTD
Planning consultants and Surveyors

Exchange House 494
Midsummer Boulevard
Central Milton Keynes Tel : 0121 502 3339 / 07854 351 934
MK9 2EA Email : asb@gtdesignzLtd.com

Copyright © 2021 ASB PROPERTY CONSULTANTS LTD
(All rights reserved)