


General Notes


© ABAY ARCHITECTURE RIBA

All dimensions and levels to be checked on site and any discrepancies to be reported to the architect before construction.

Written dimensions to be taken in preference to scaled dimensions.

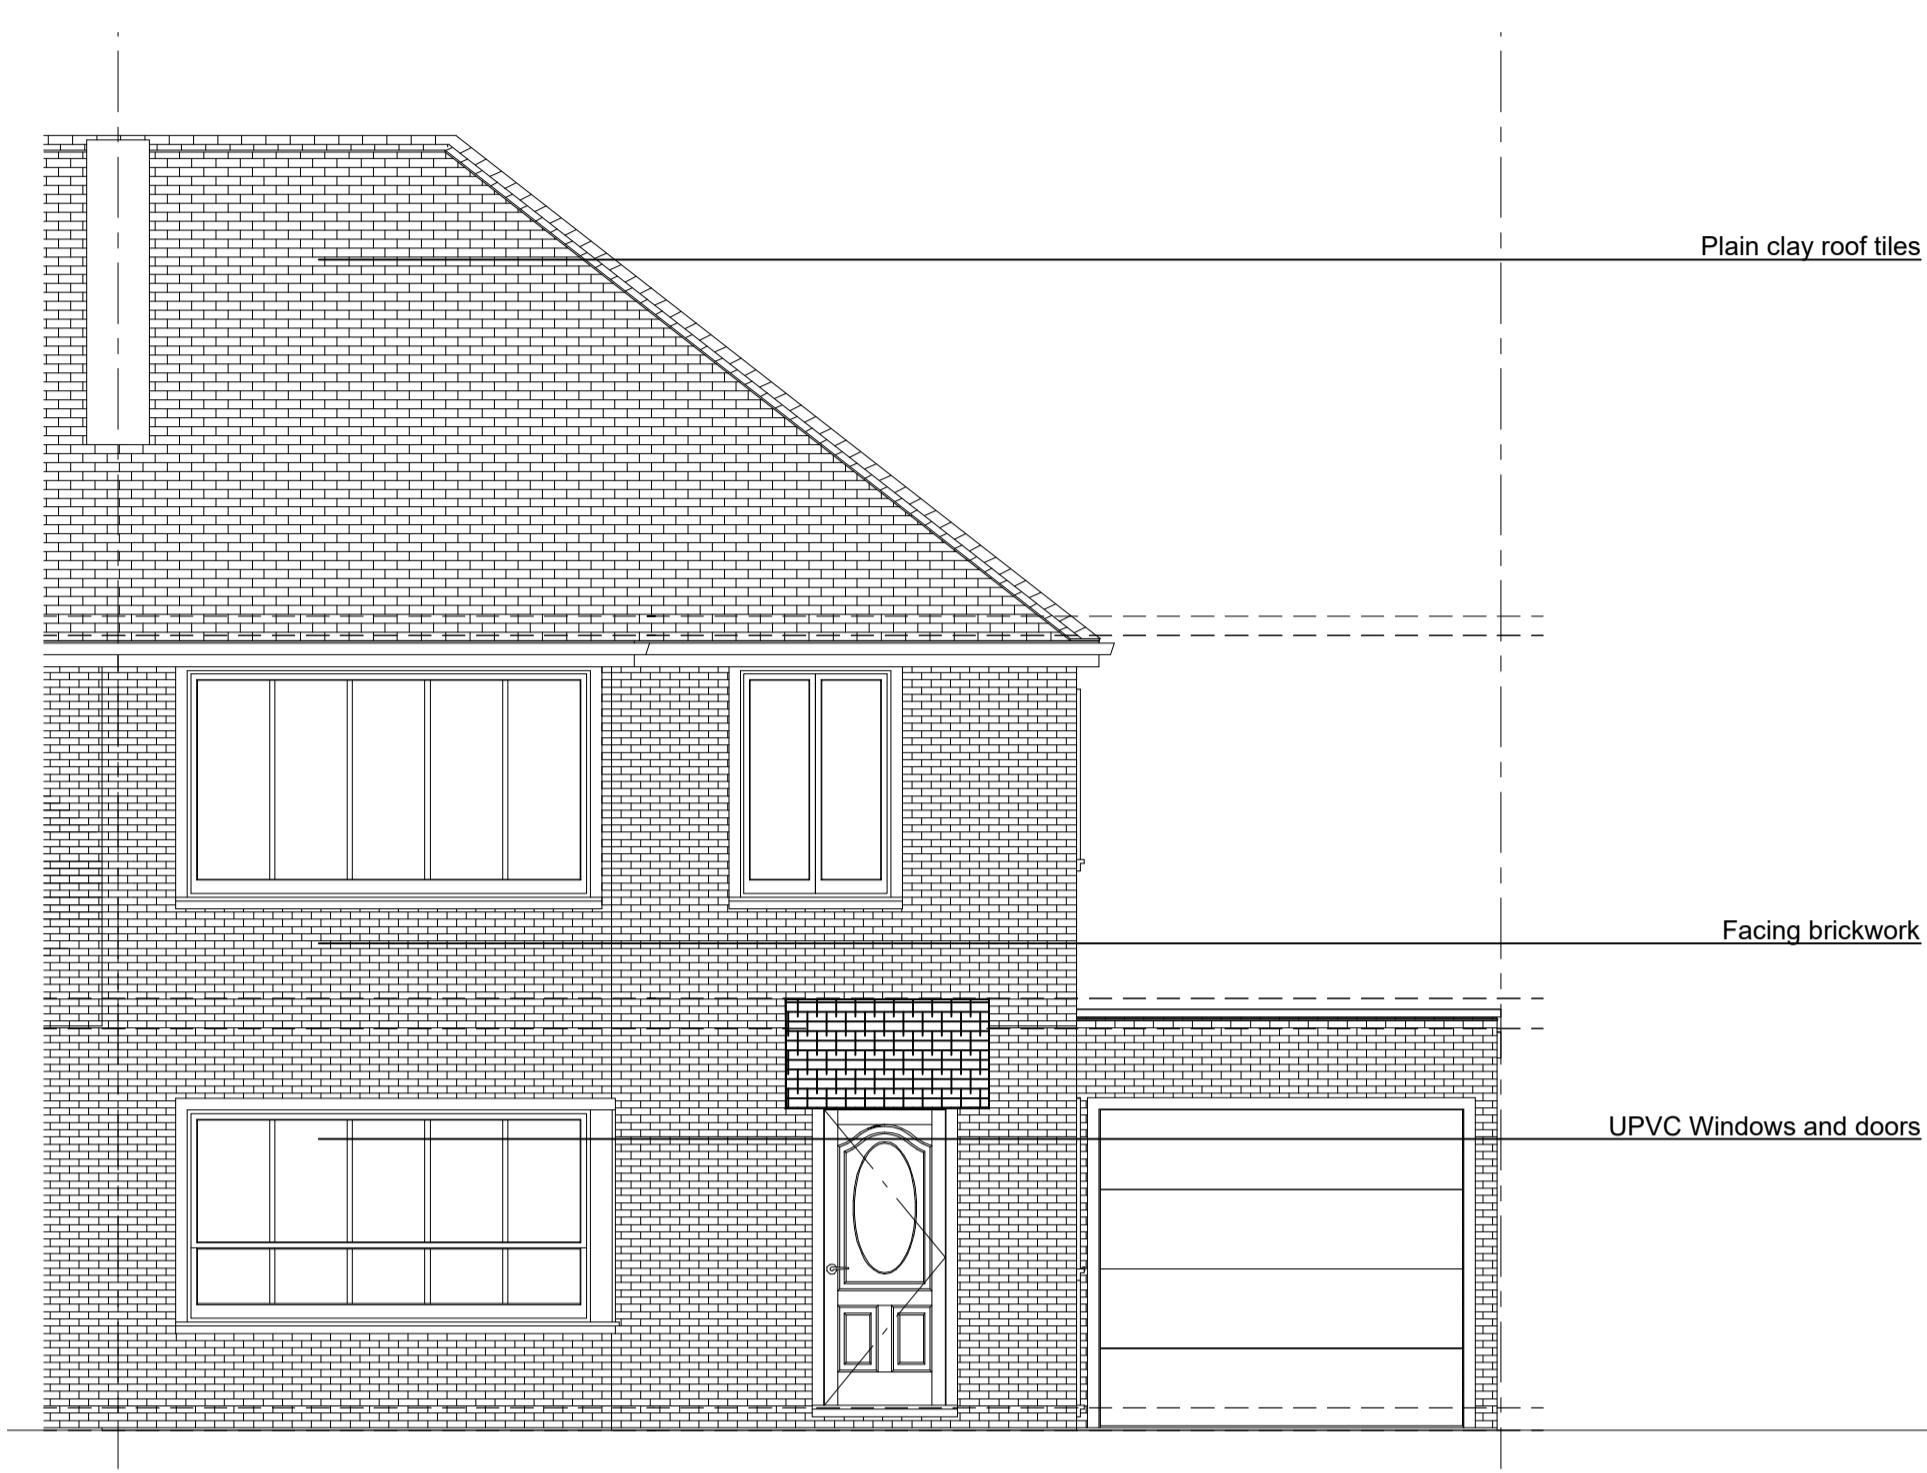


EXISTING ELEVATION A
FRONT

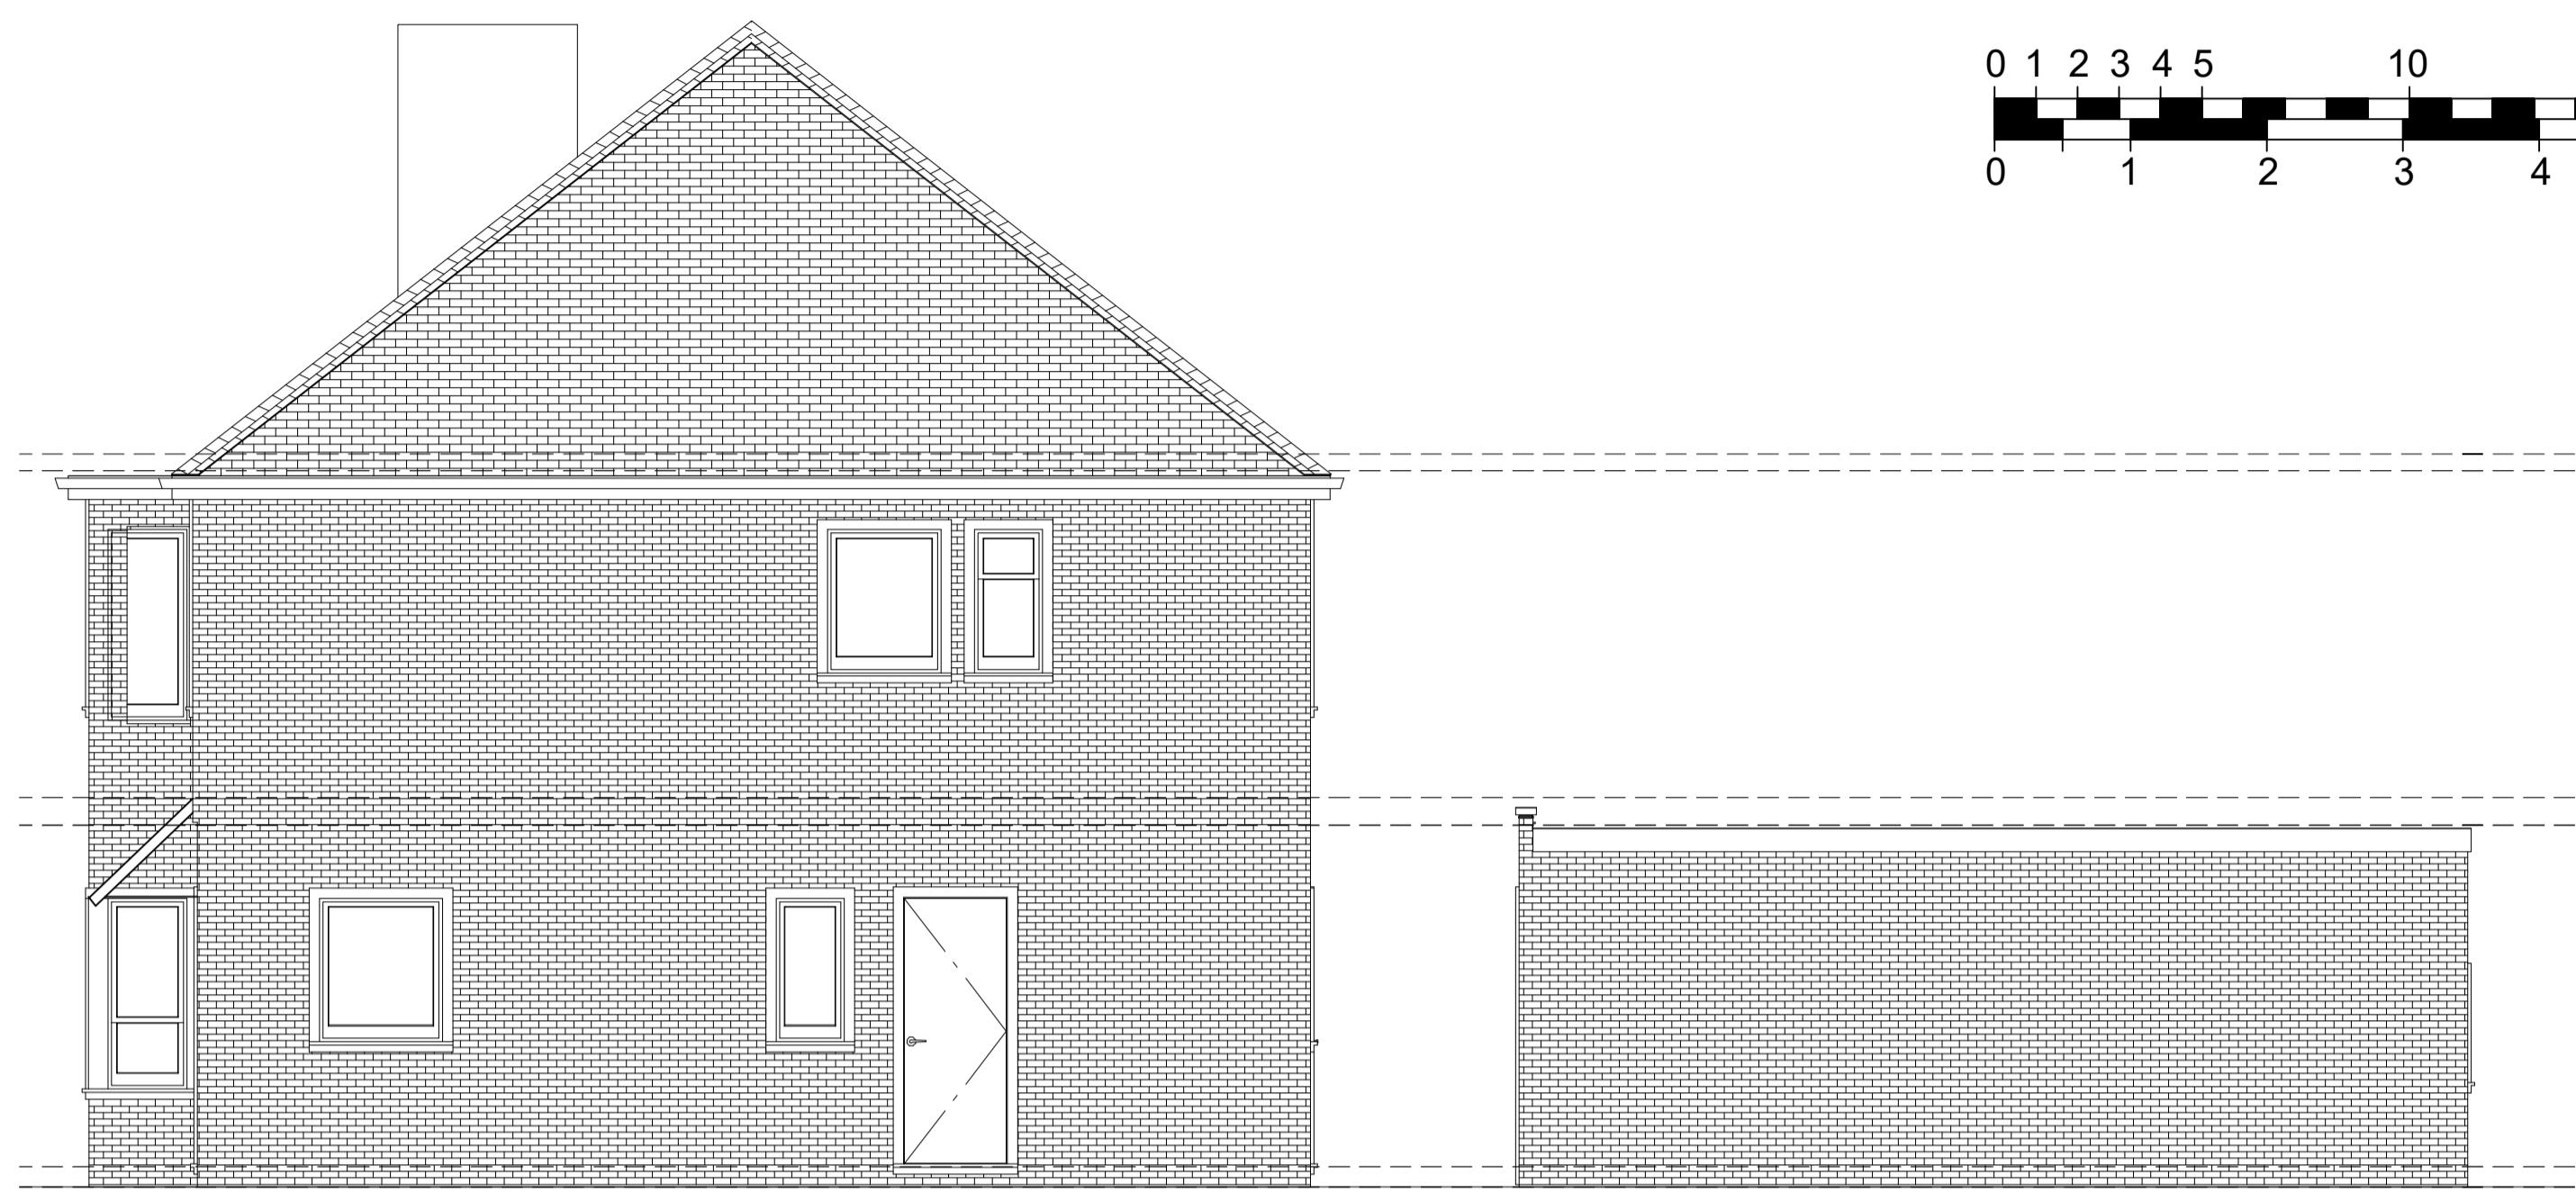


EXISTING ELEVATION B
SIDE



EXISTING ELEVATION C
REAR

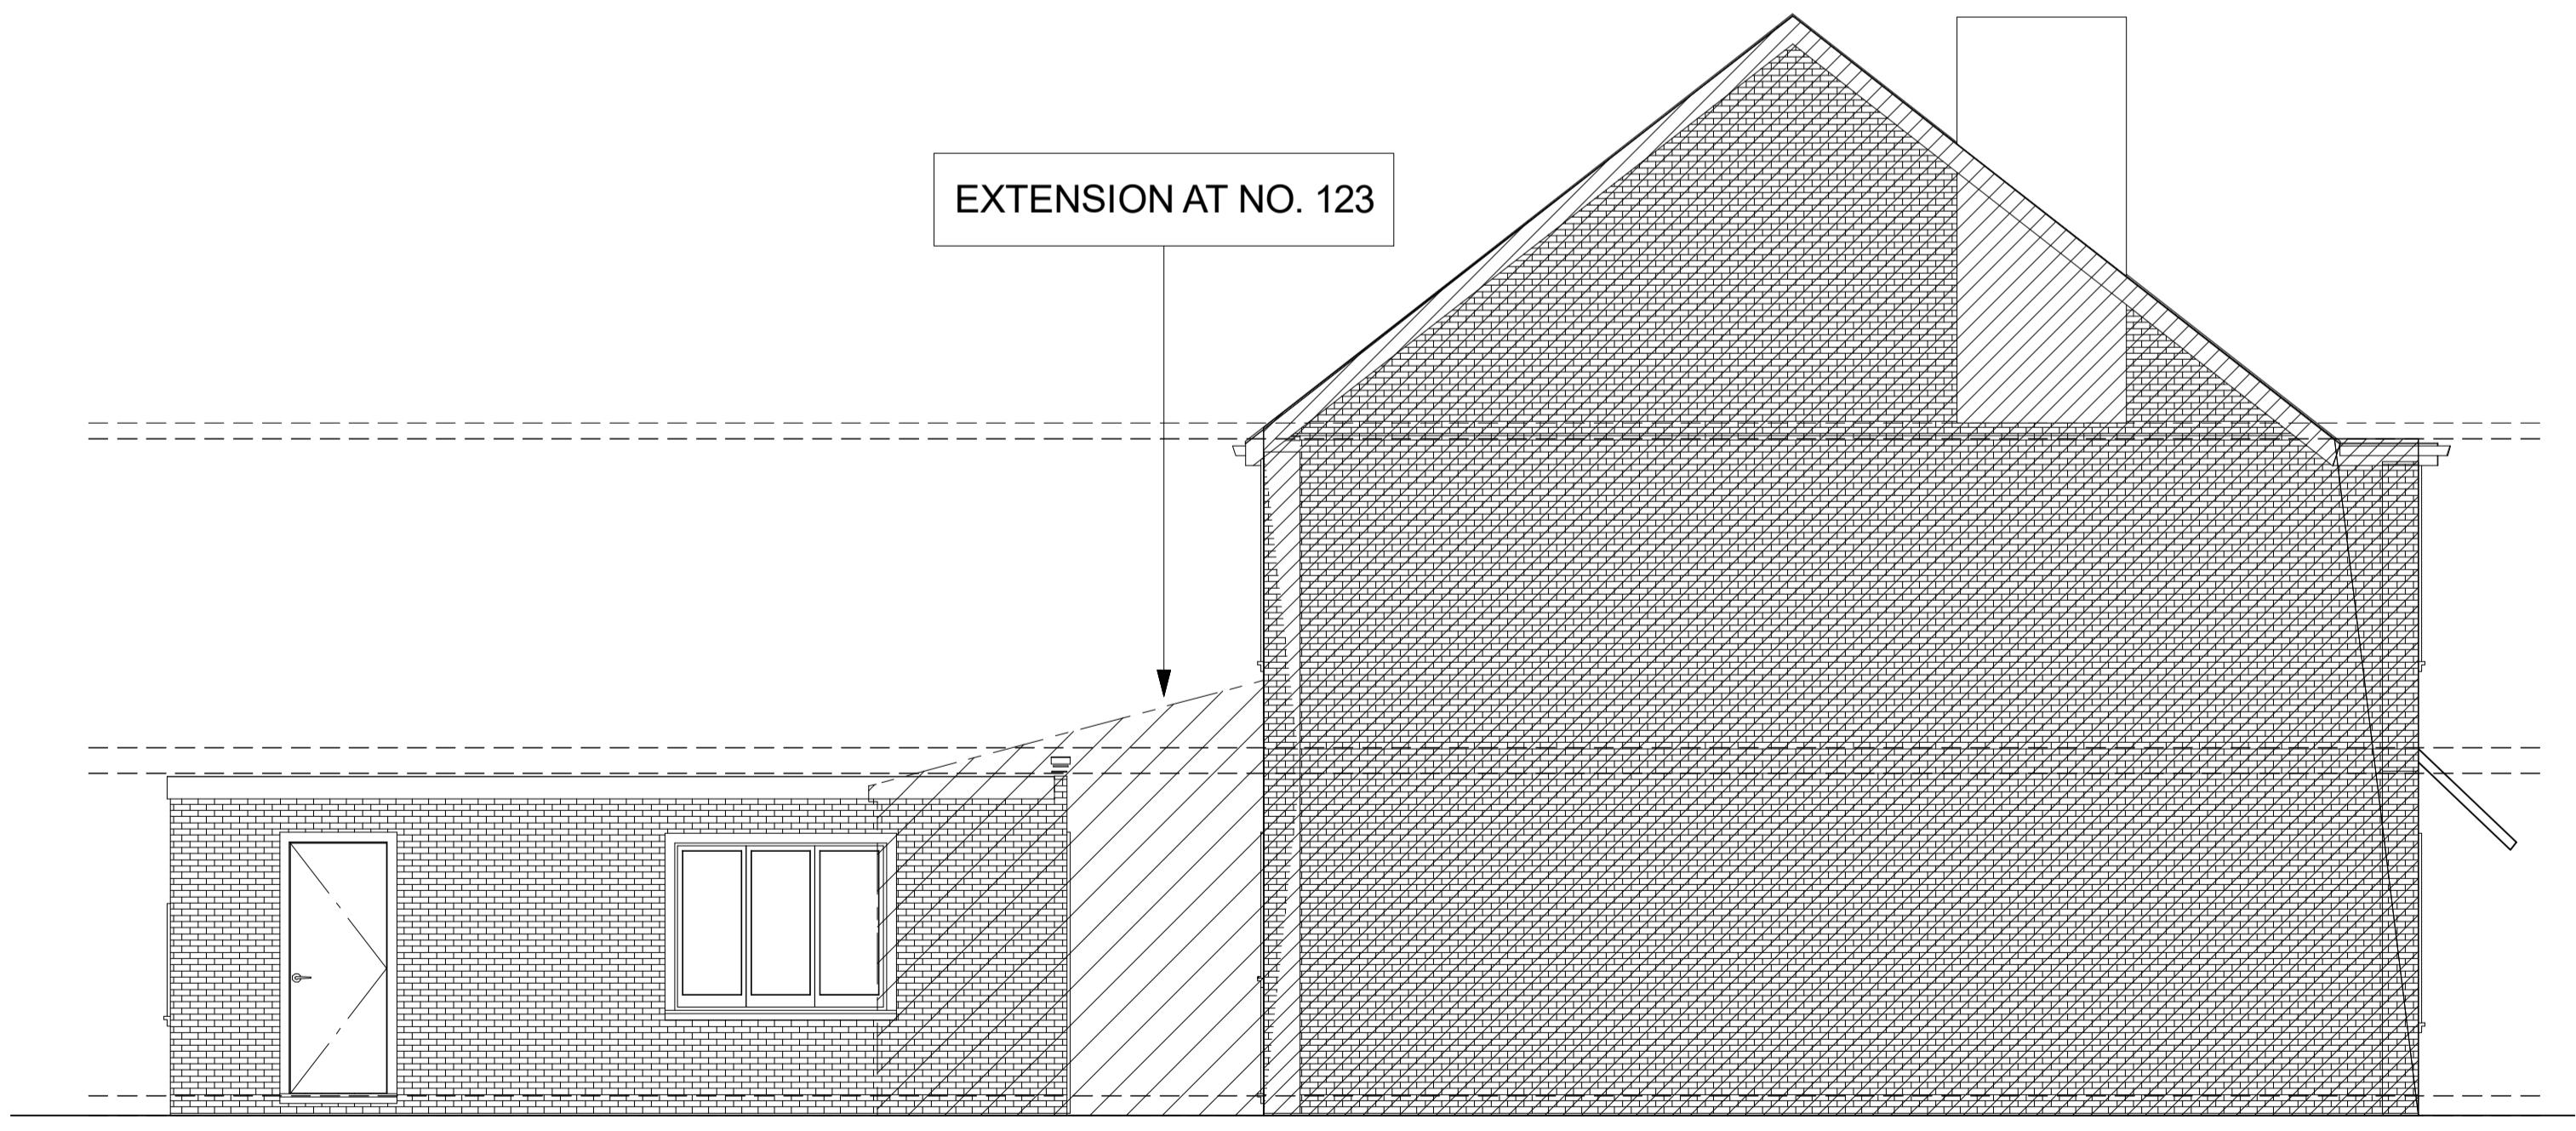

EXISTING ELEVATION D
SIDE

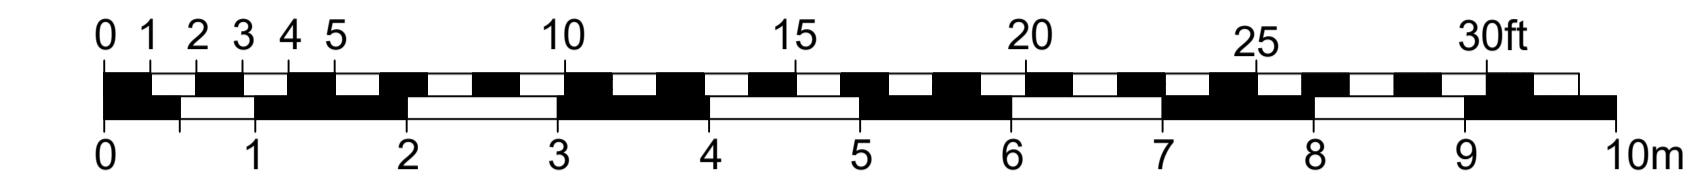

Rev	Date	Amendment
-----	------	-----------

CLIENT

125 SWEETCROFT LANE
UXBRIDGE
UB10 9LQ

PROJECT

EXISTING
Elevations

DATE
03.11.22

SCALE
1:50 @ A1

DRAWN
NA

REV

DRAWING NUMBER
1363-P-003

Neha Abayawardana RIBA
abay.architecture@yahoo.com

ABAY ARCHITECTURE