


General Notes


© ABAY ARCHITECTURE RIBA

All dimensions and levels to be checked on site and any discrepancies to be reported to the architect before construction.



Written dimensions to be taken in preference to scaled dimensions.

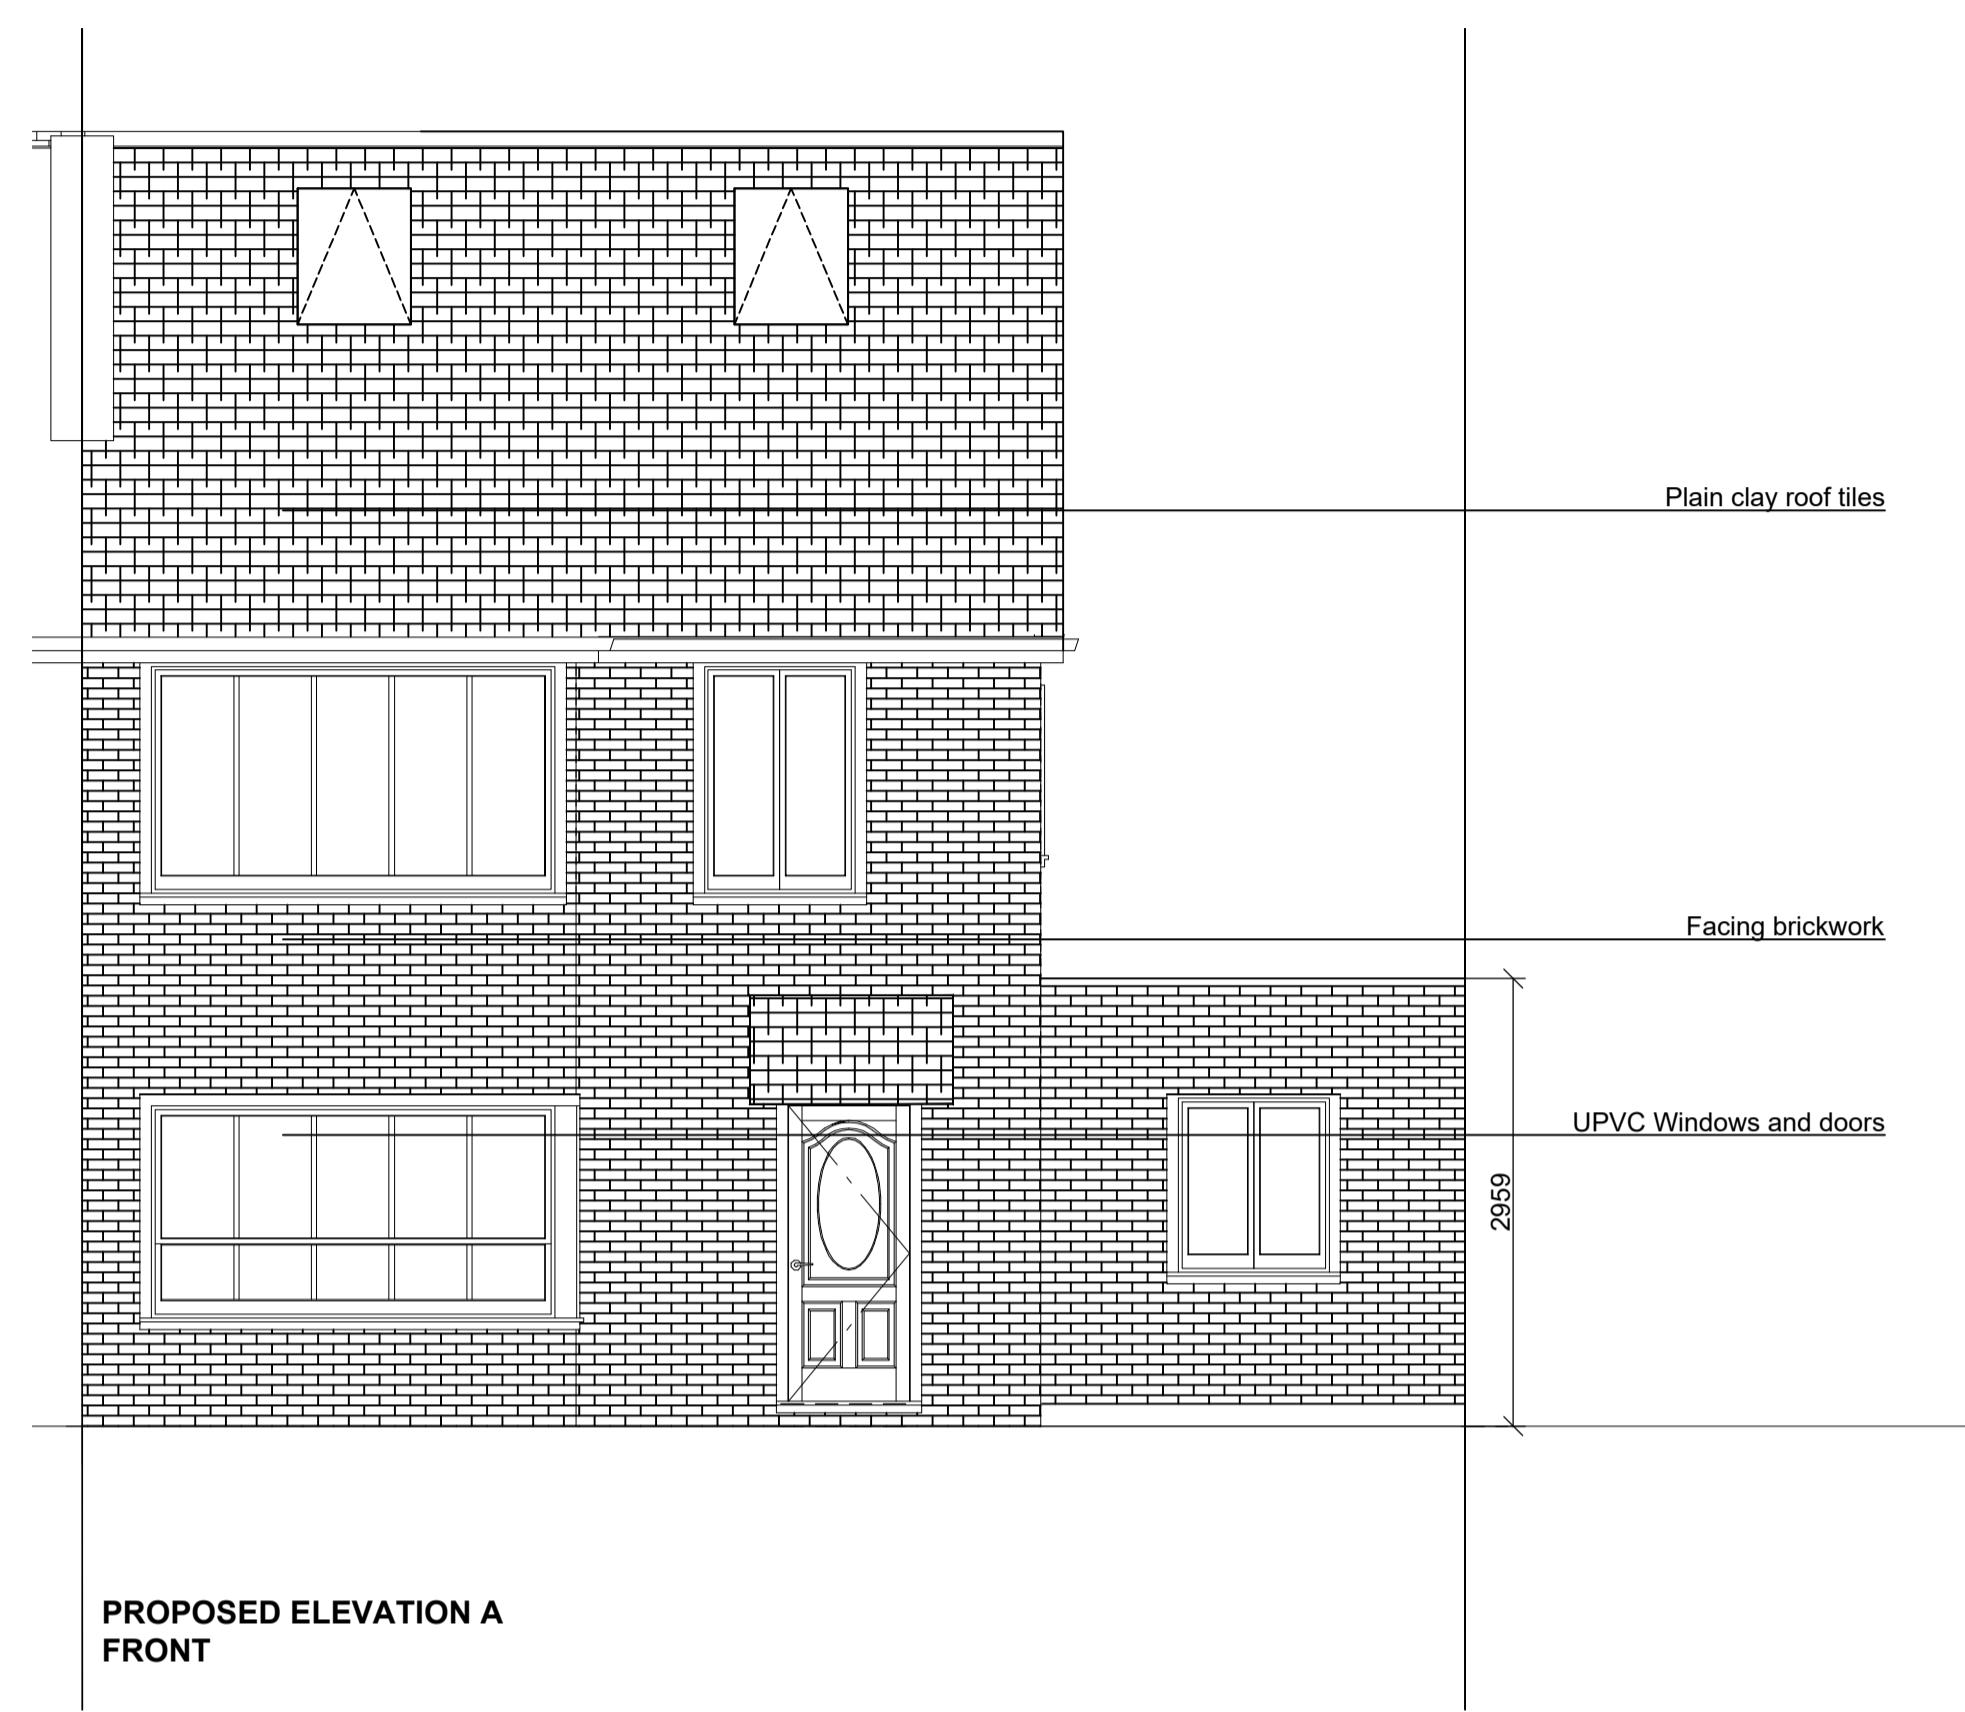


PROPOSED ELEVATION A
FRONT

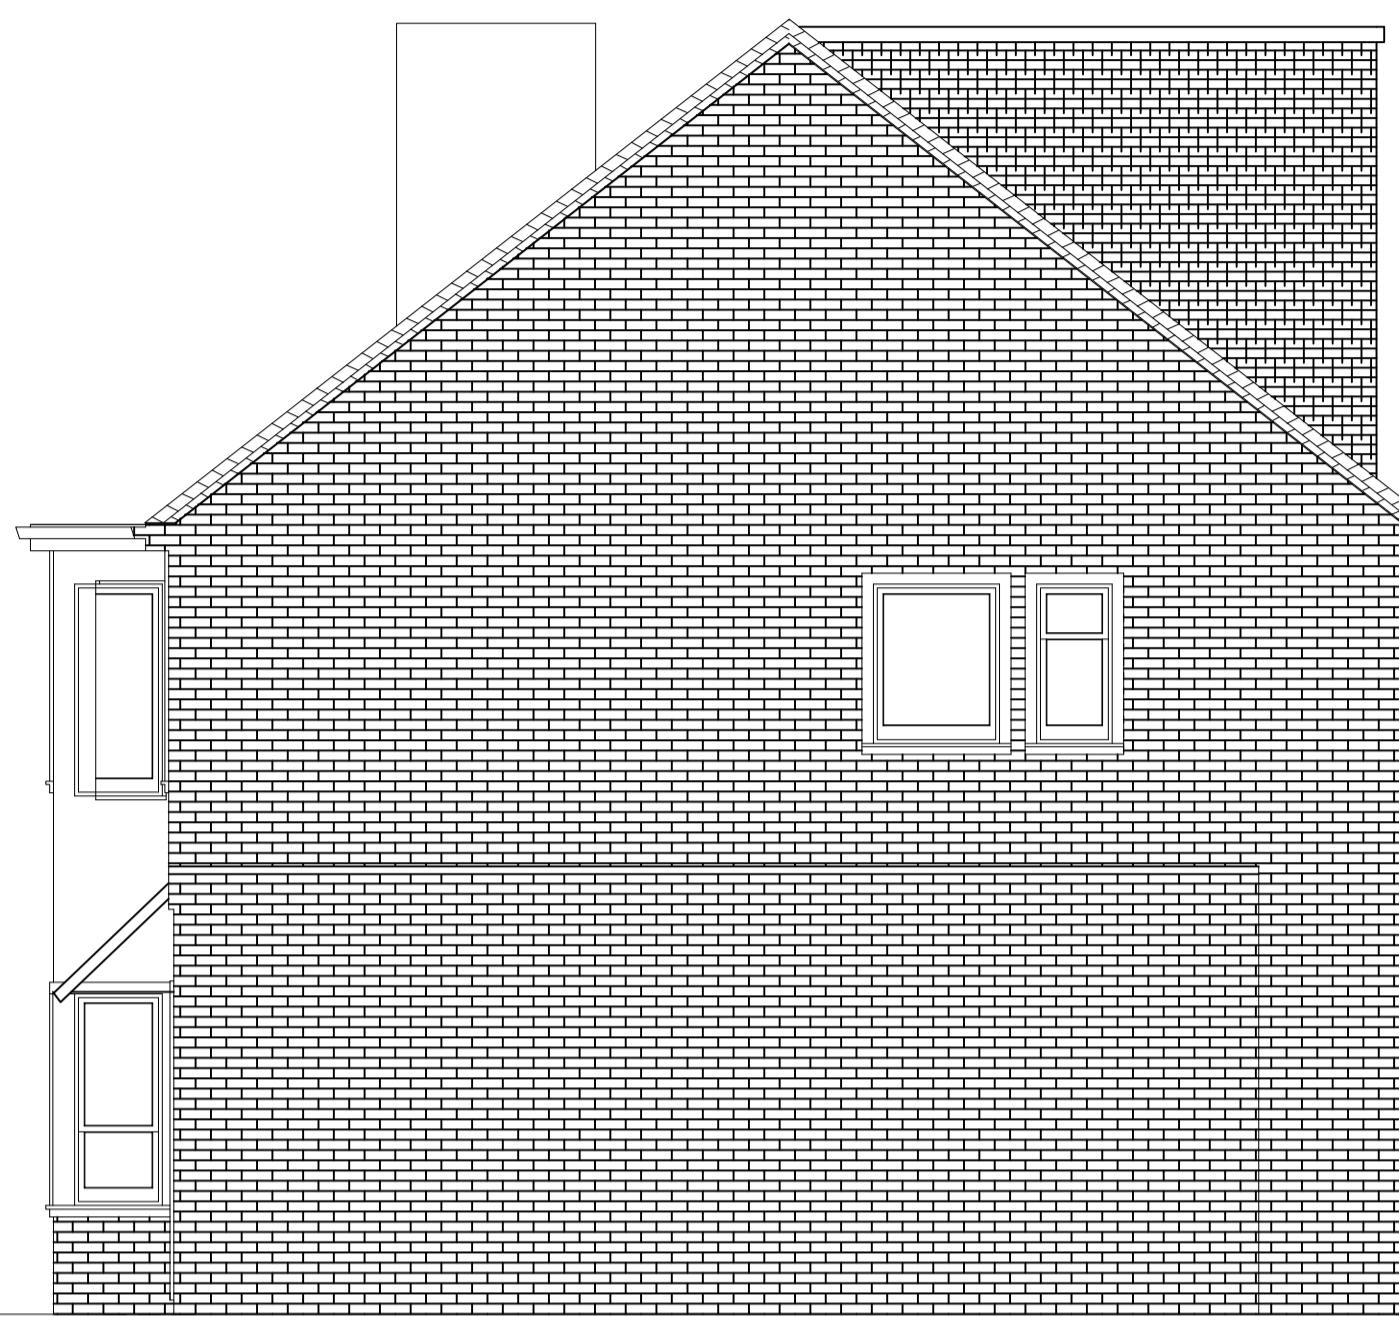


PROPOSED ELEVATION B
SIDE

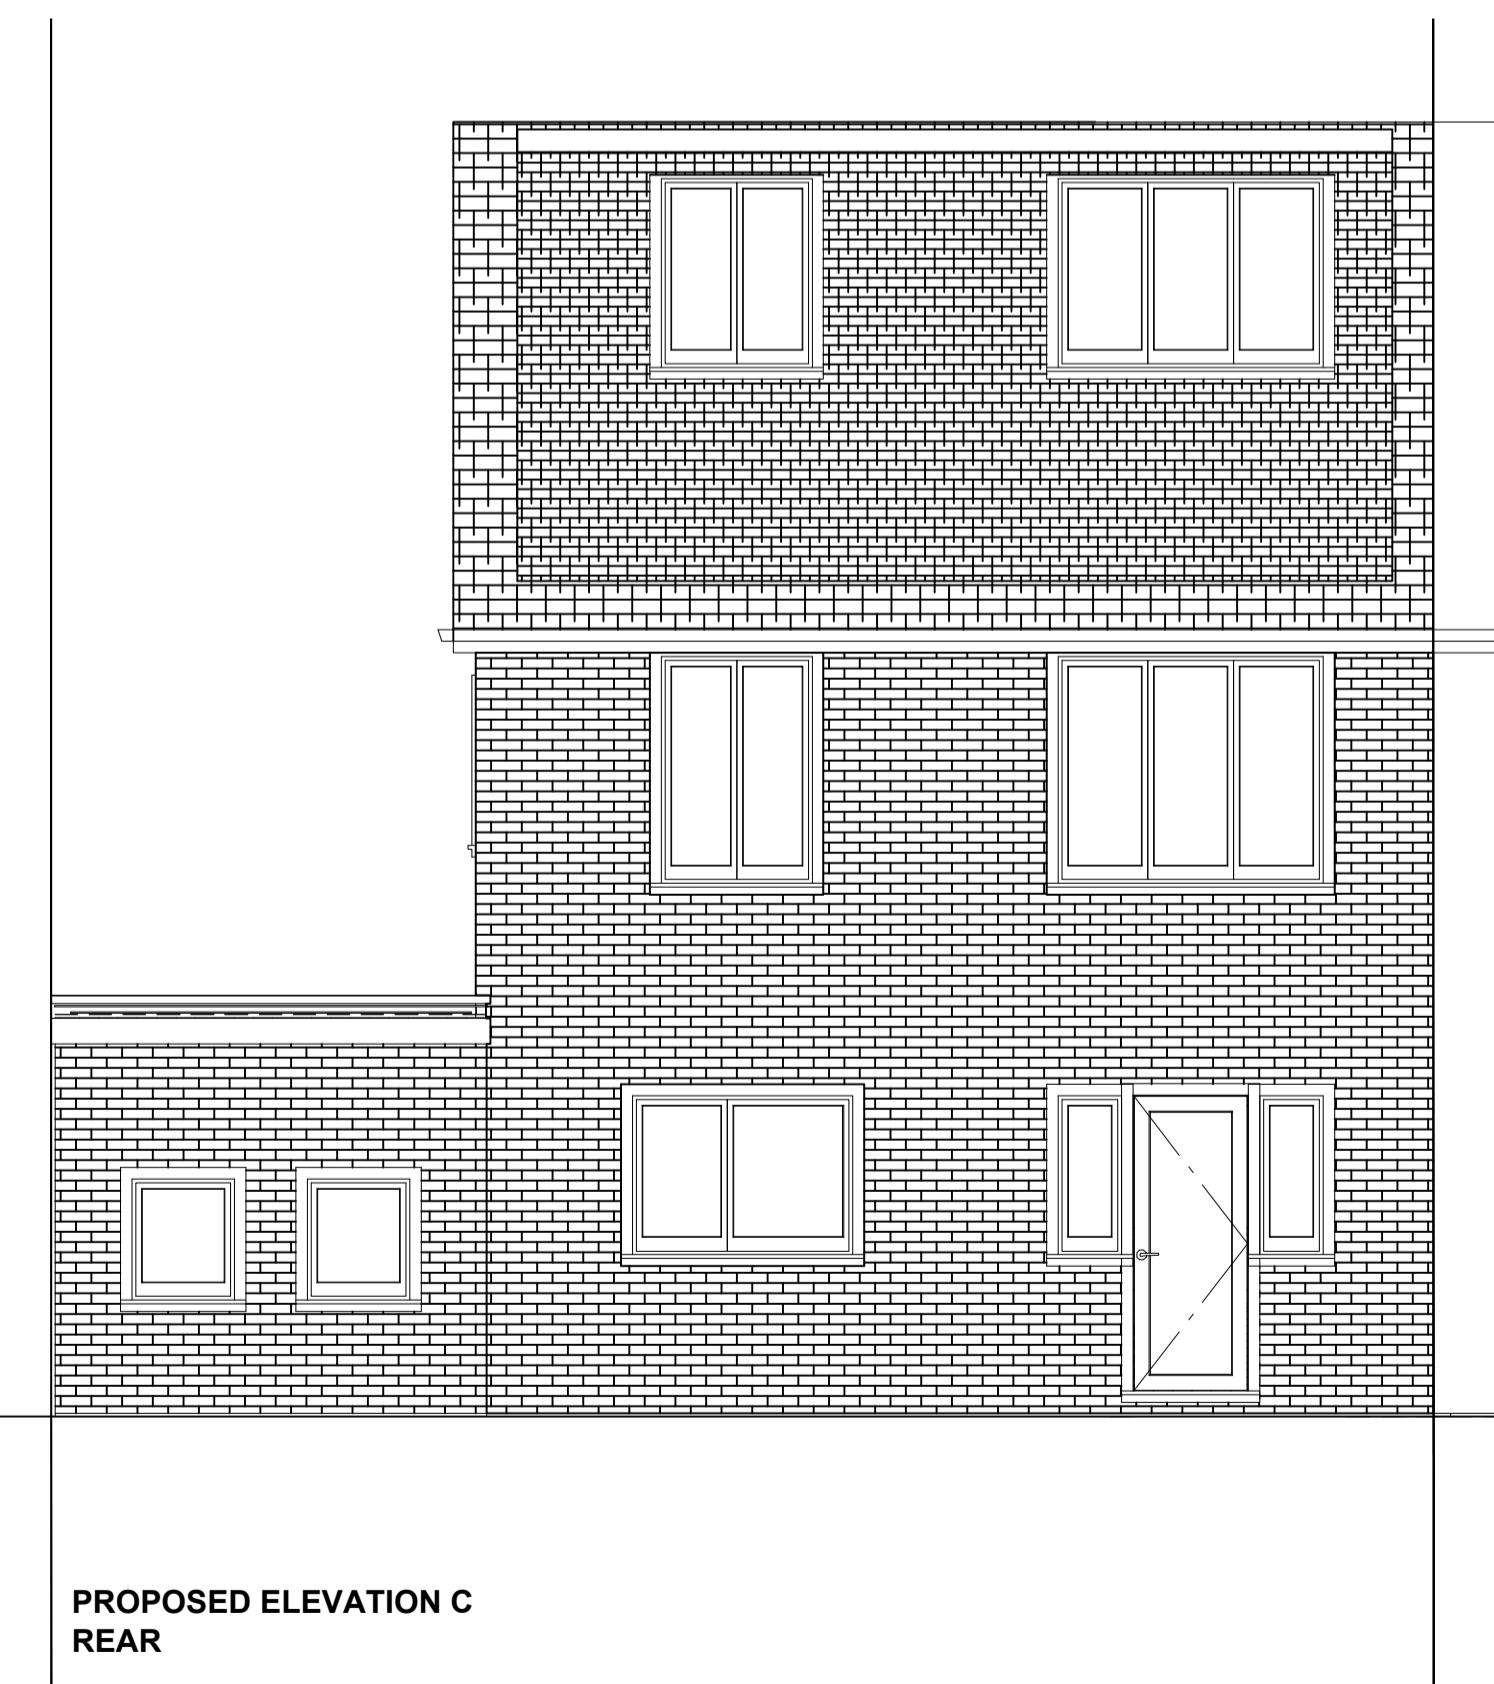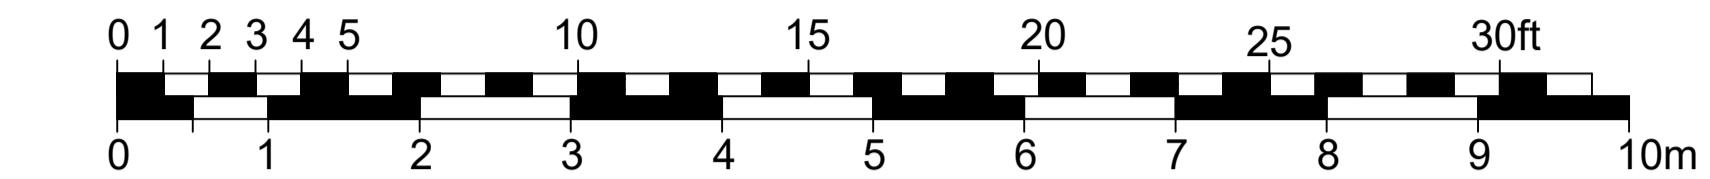

PROPOSED ELEVATION C
REAR

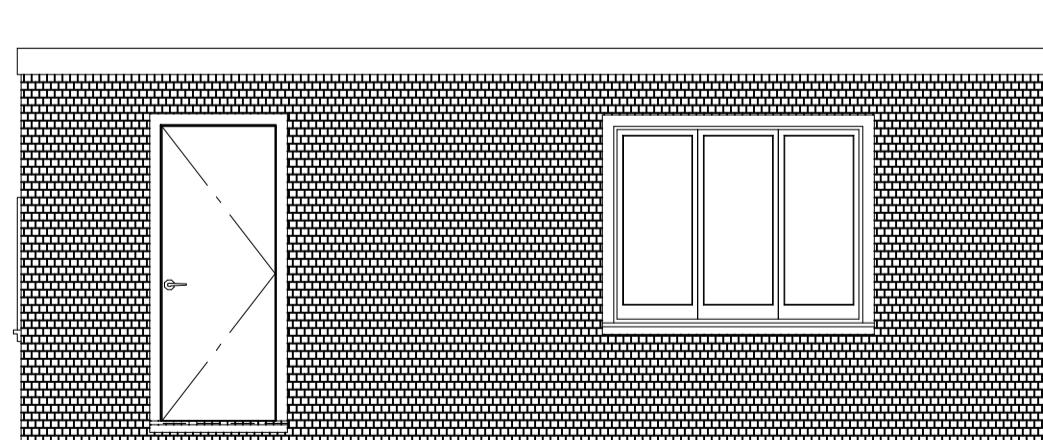

PROPOSED ELEVATION D
SIDE

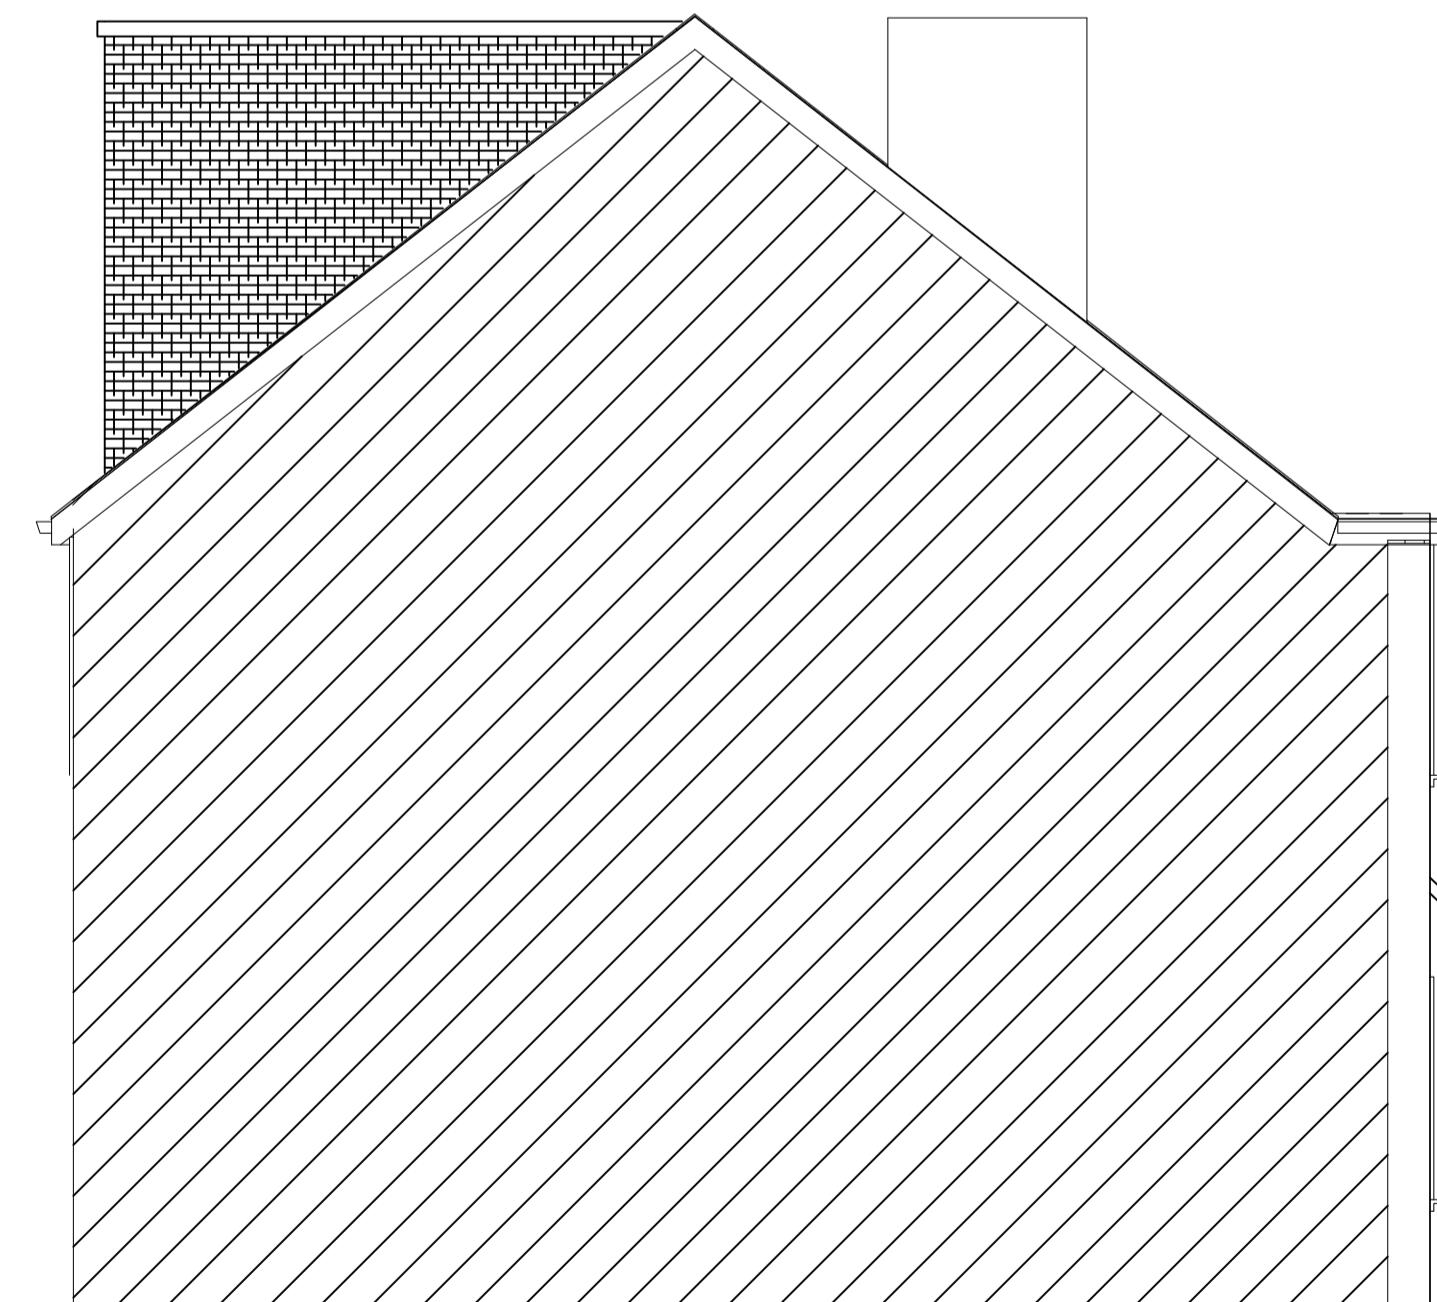

| Rev | Date | Amendment |
|-----|------|-----------|
|-----|------|-----------|

CLIENT

125 SWEETCROFT LANE
UXBRIDGE
UB10 9LQ

PROJECT

PROPOSED
Elevations

DATE

03.11.22

SCALE

1:50 @ A1

DRAWN

NA

REV

DRAWING NUMBER
1363-P-006

Neha Abayawardana RIBA
abay.architecture@yahoo.com

ABAY ARCHITECTURE