


## General Notes


© ABAY ARCHITECTURE RIBA

All dimensions and levels to be checked on site and any discrepancies to be reported to the architect before construction.



Written dimensions to be taken in preference to scaled dimensions.

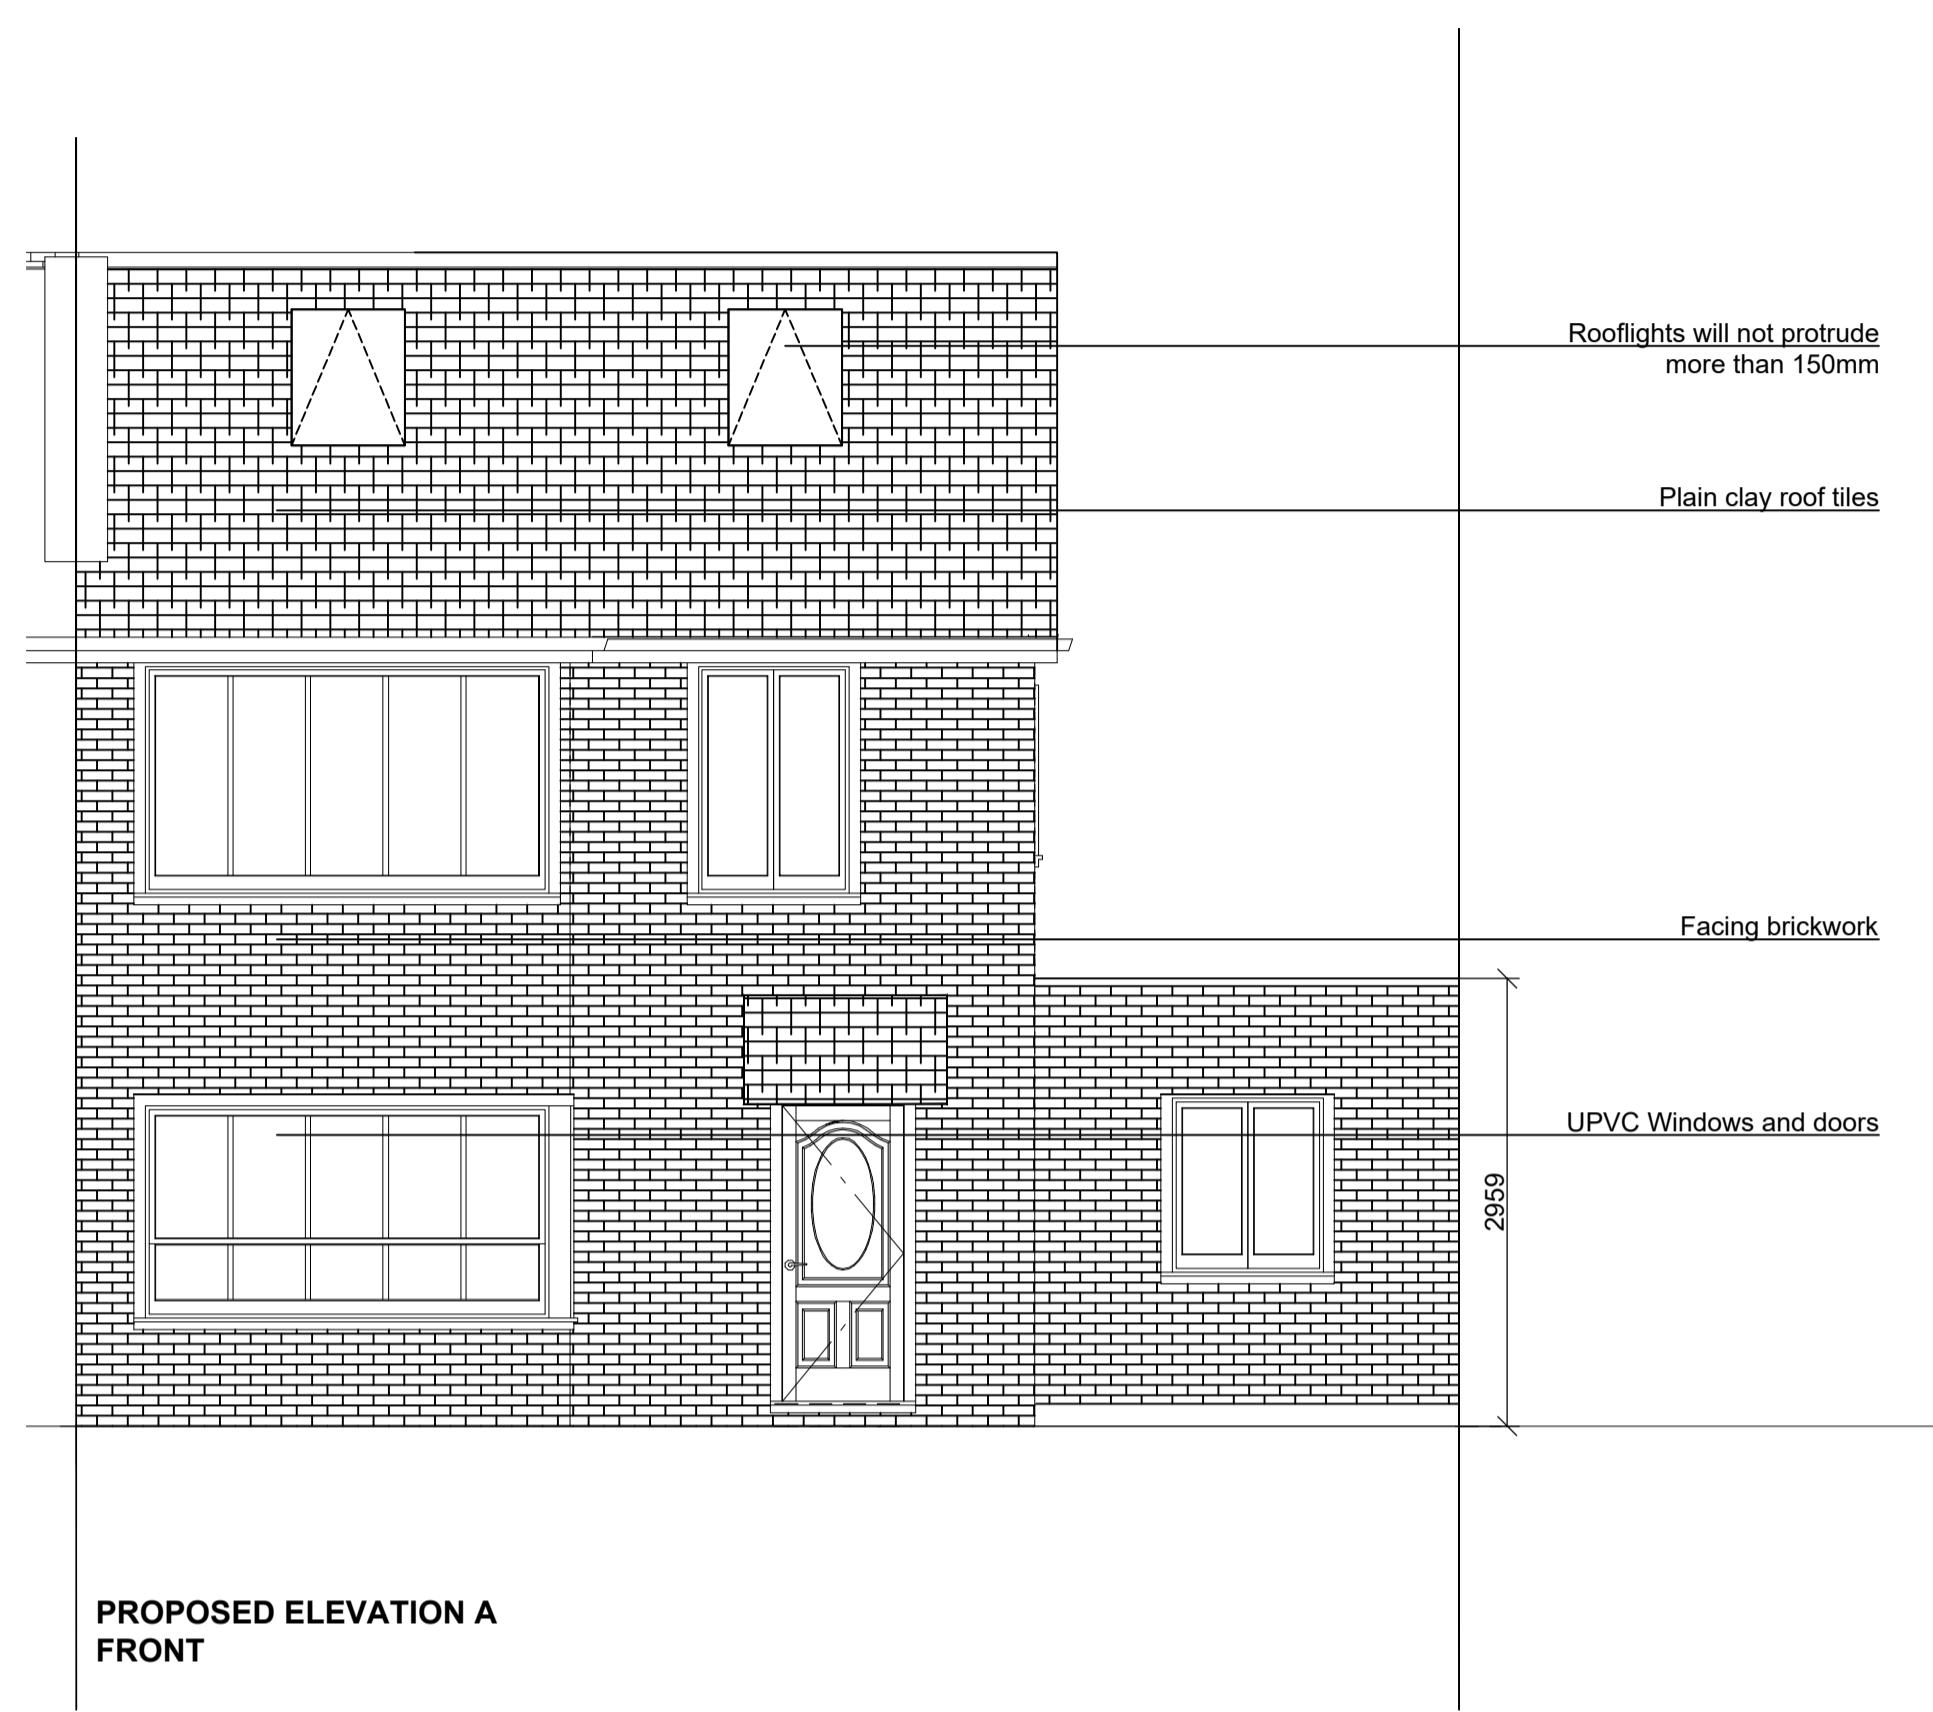

PROPOSED ELEVATION A  
FRONT

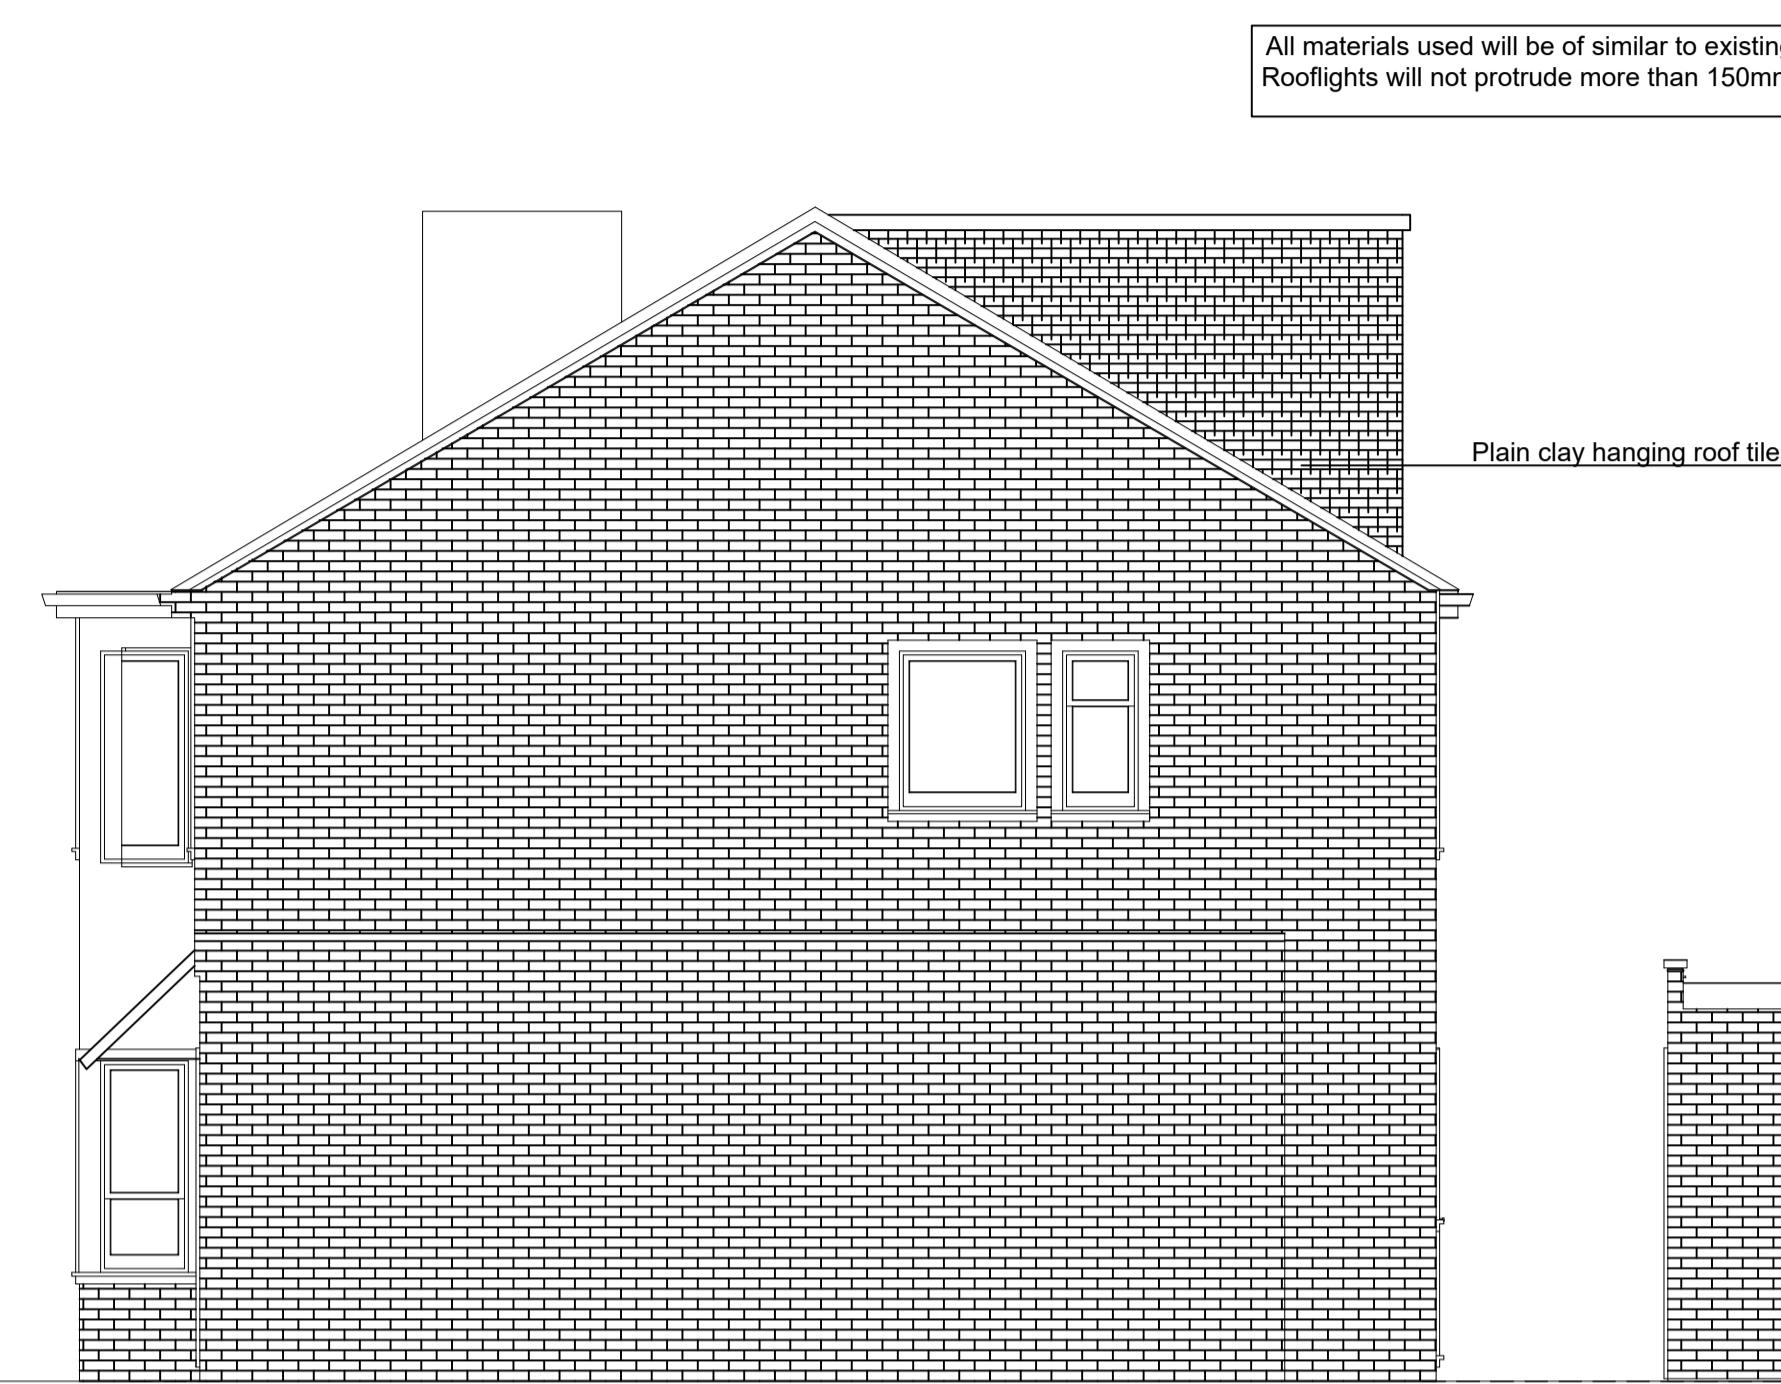


PROPOSED ELEVATION B  
SIDE

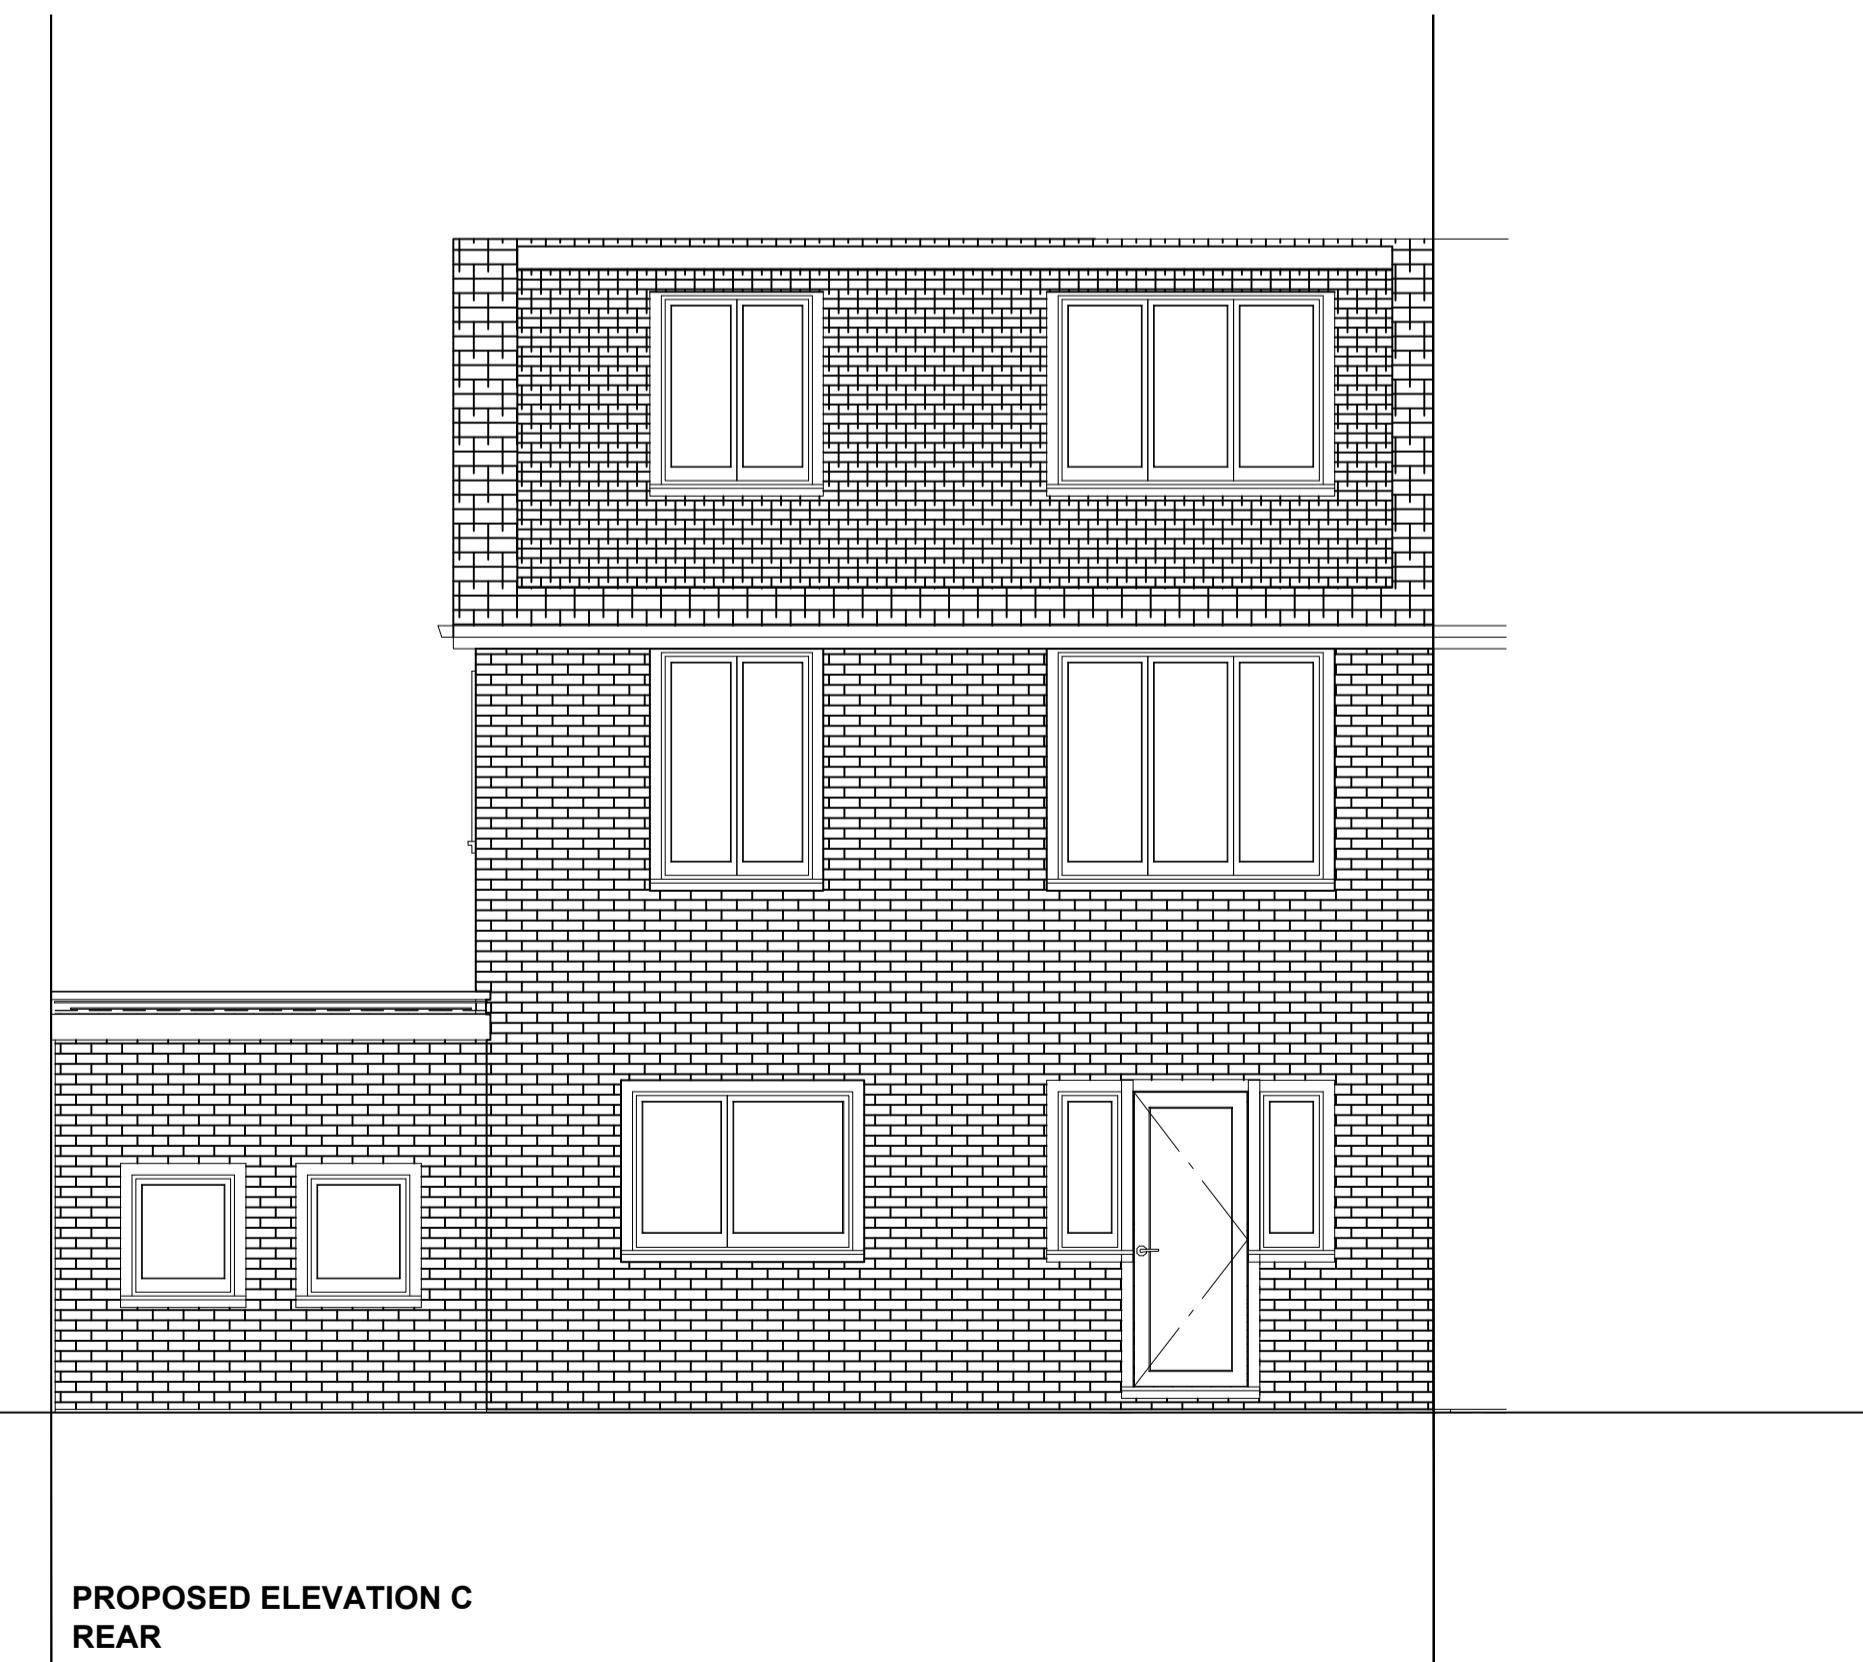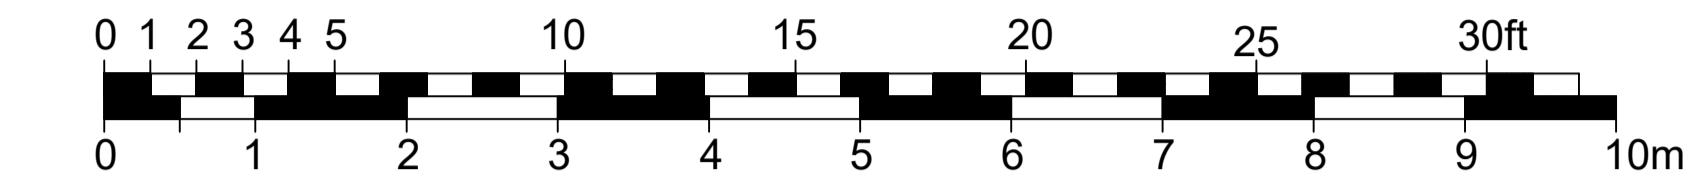

PROPOSED ELEVATION C  
REAR



PROPOSED ELEVATION D  
SIDE

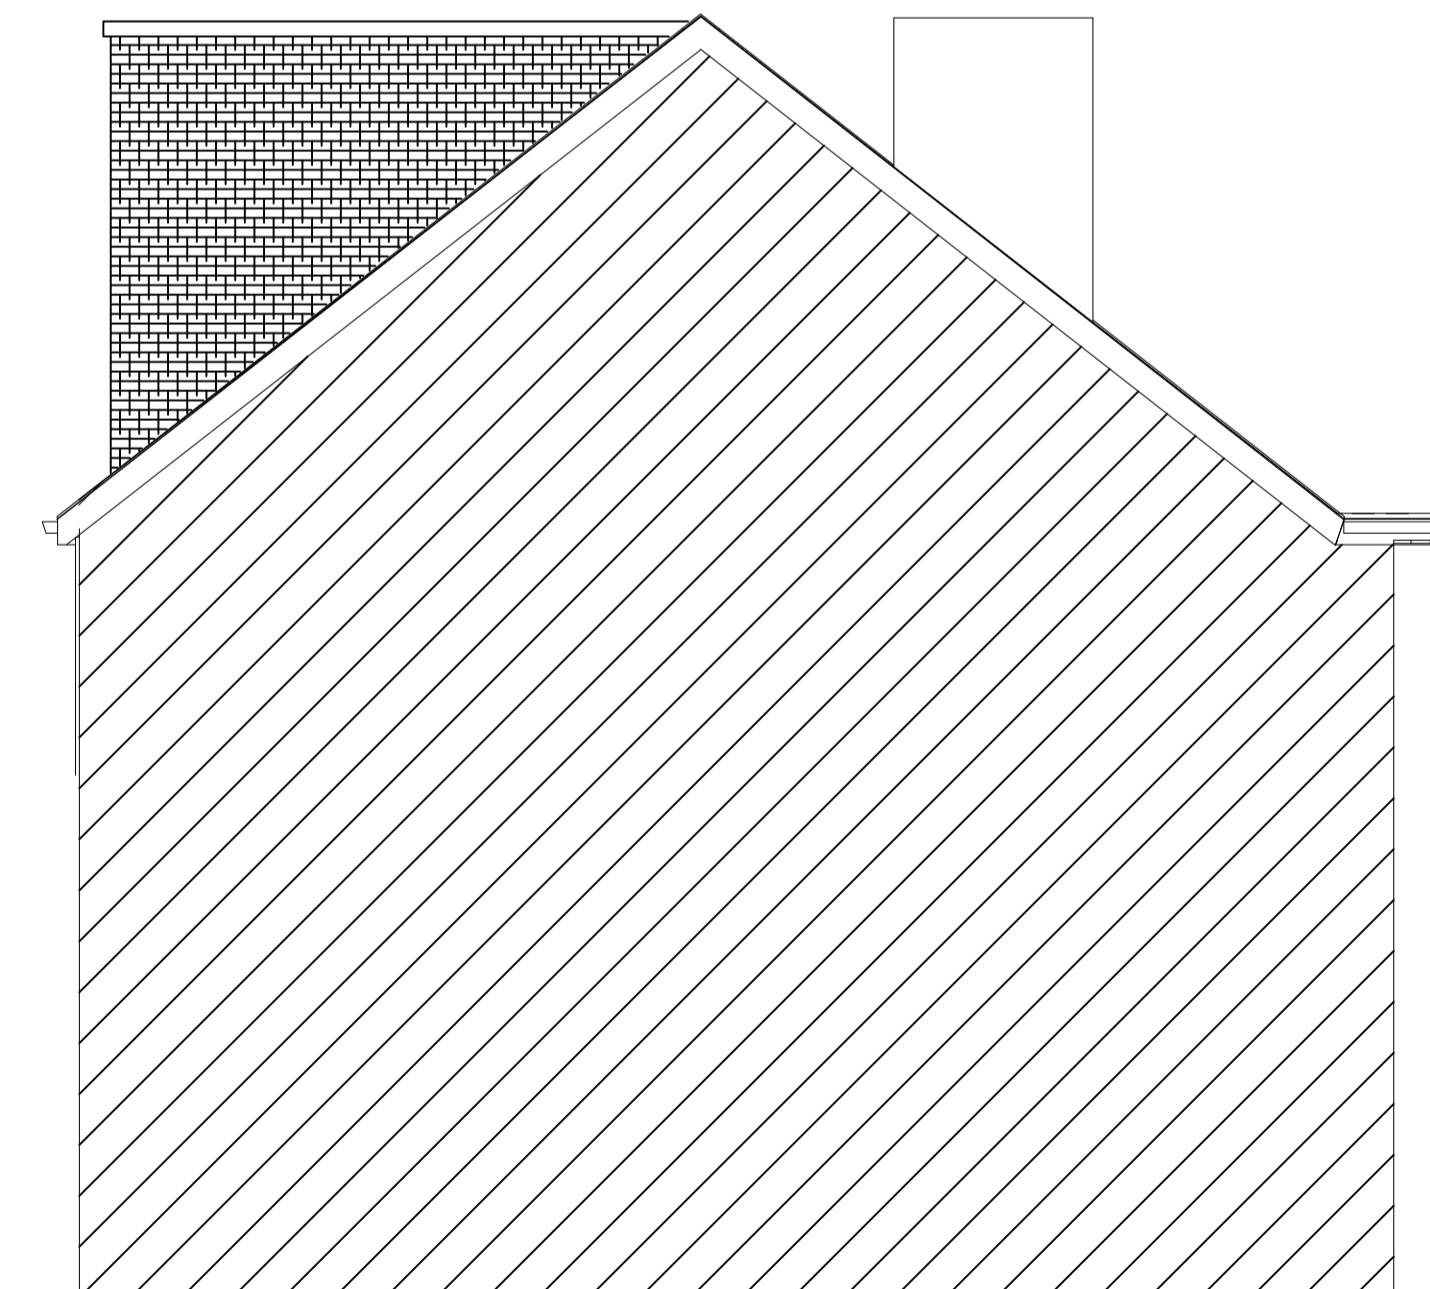

Rev	Date	Amendment
A	28.11.22	Overall height amended.

## CLIENT

125 SWEETCROFT LANE  
UXBRIDGE  
UB10 9LQ

## PROJECT

PROPOSED  
Elevations

## DATE

03.11.22

## SCALE

1:50 @ A1

## DRAWN

NA

## REV

A

DRAWING NUMBER  
1363-P-006

Neha Abayawardana RIBA  
abay.architecture@yahoo.com