


CLASSIFICATION

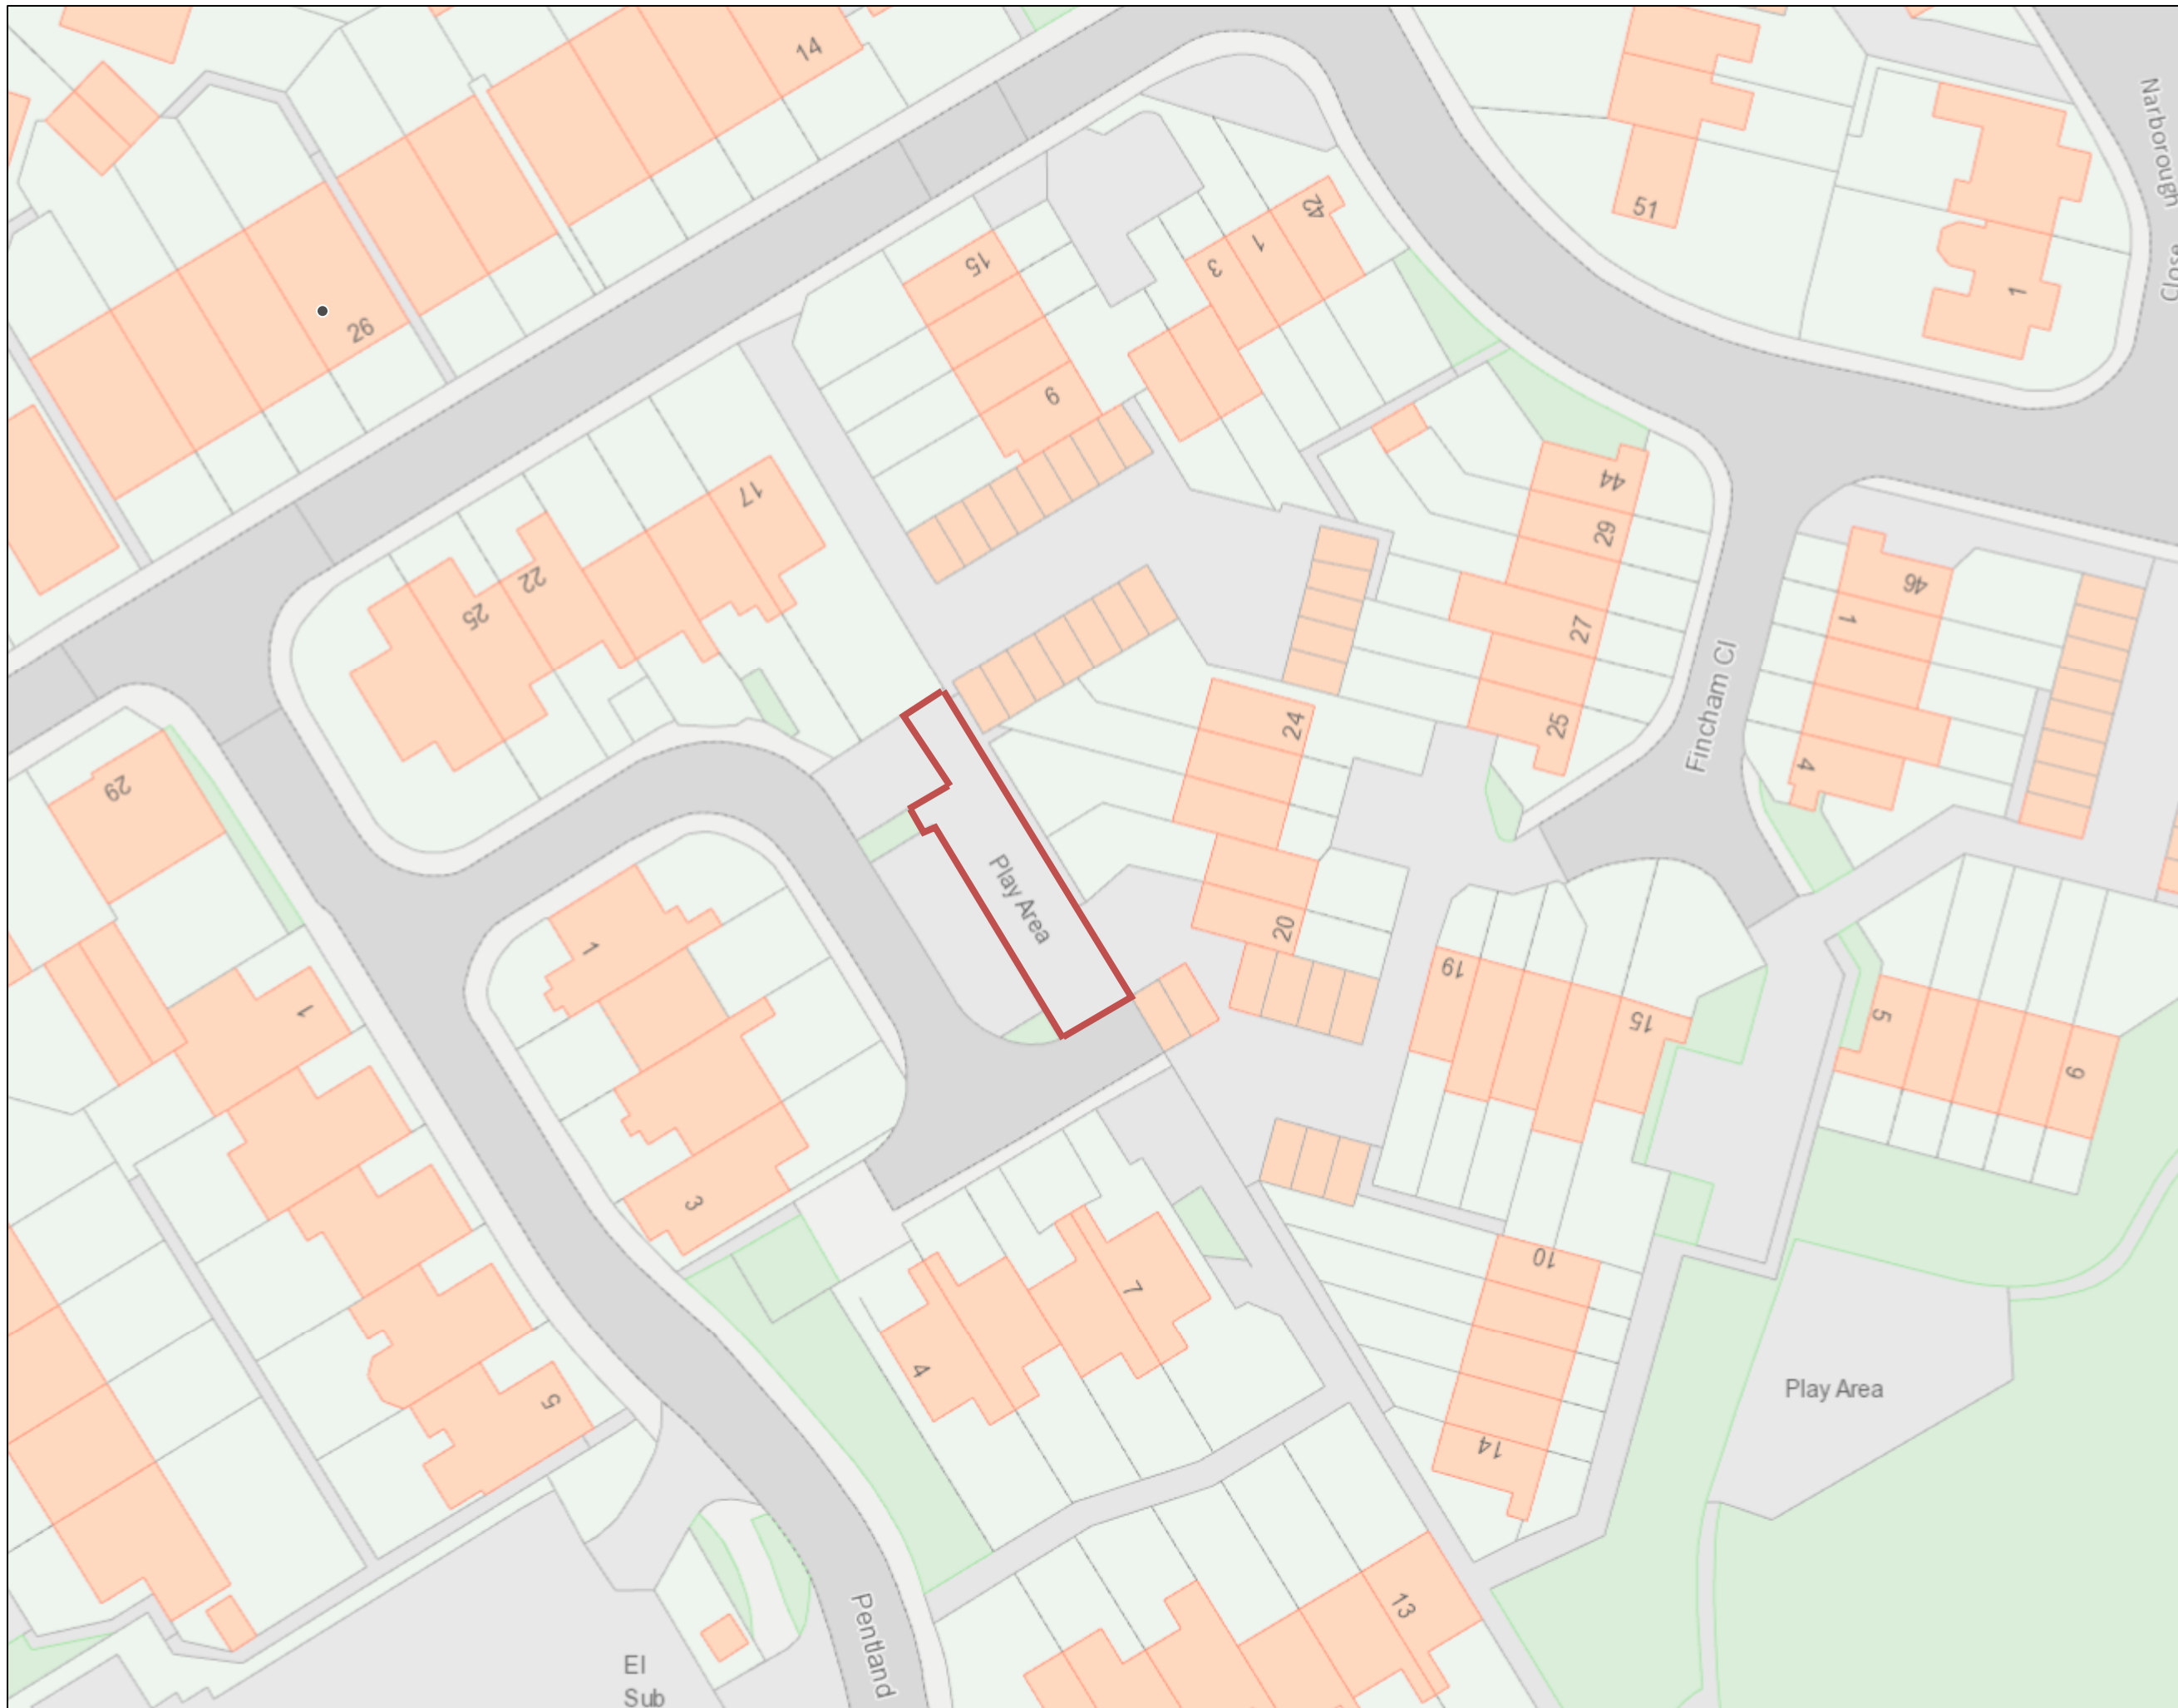

Defence
Infrastructure
Organisation

Location


Site Plan

Play Area
Heacham Avenue
Ichenham
Middlesex
UB10 8TR

Legend

Name :

Date : 9th June 2021

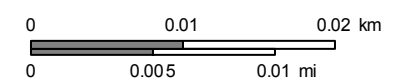

Map Centre Coordinates:
0°26'15.25"W 51°33'58.63"N
British National Grid

This map has been produced
using a web-based application,
definitive measurements should
not be calculated from it.

© Crown Copyright and
database right 2015.



CLASSIFICATION