


Hint.

Harry Connor &
Stefany Baylis
38 Wyteleaf Close
Ruislip
HA4 7SP


General Notes

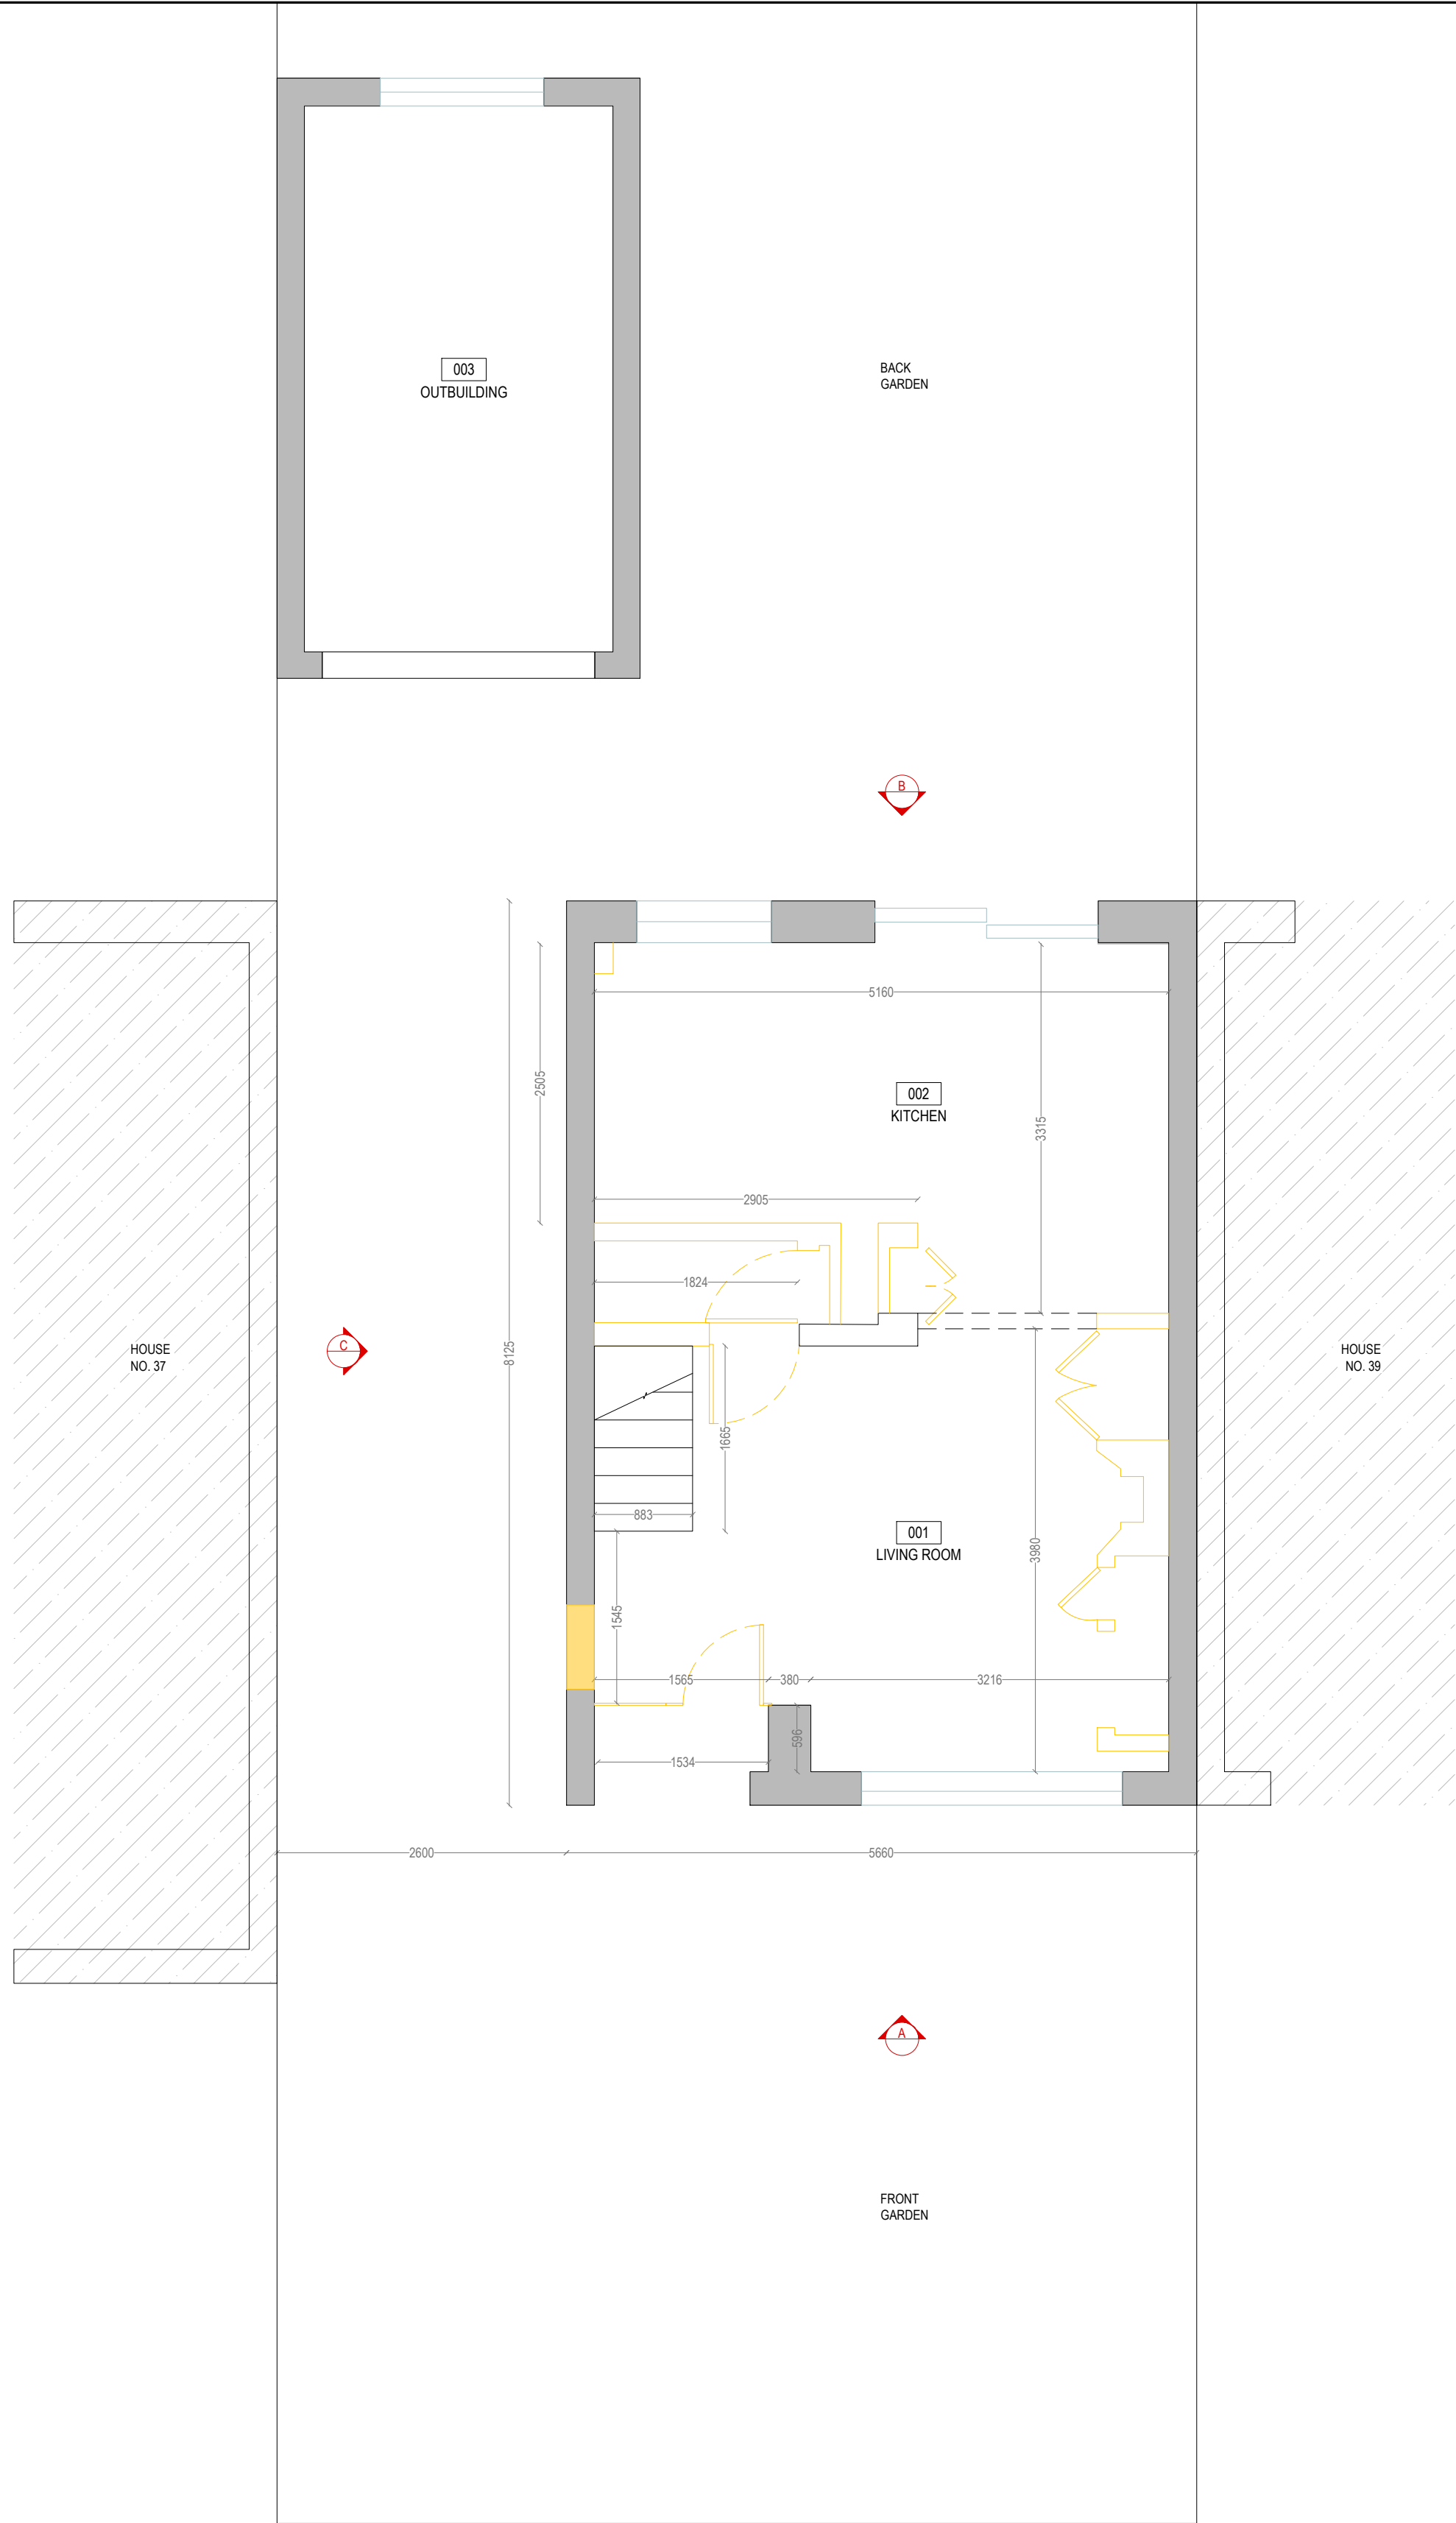


A ELEVATION - EXISTING
SCALE: 1:50



B ELEVATION - EXISTING
SCALE: 1:50

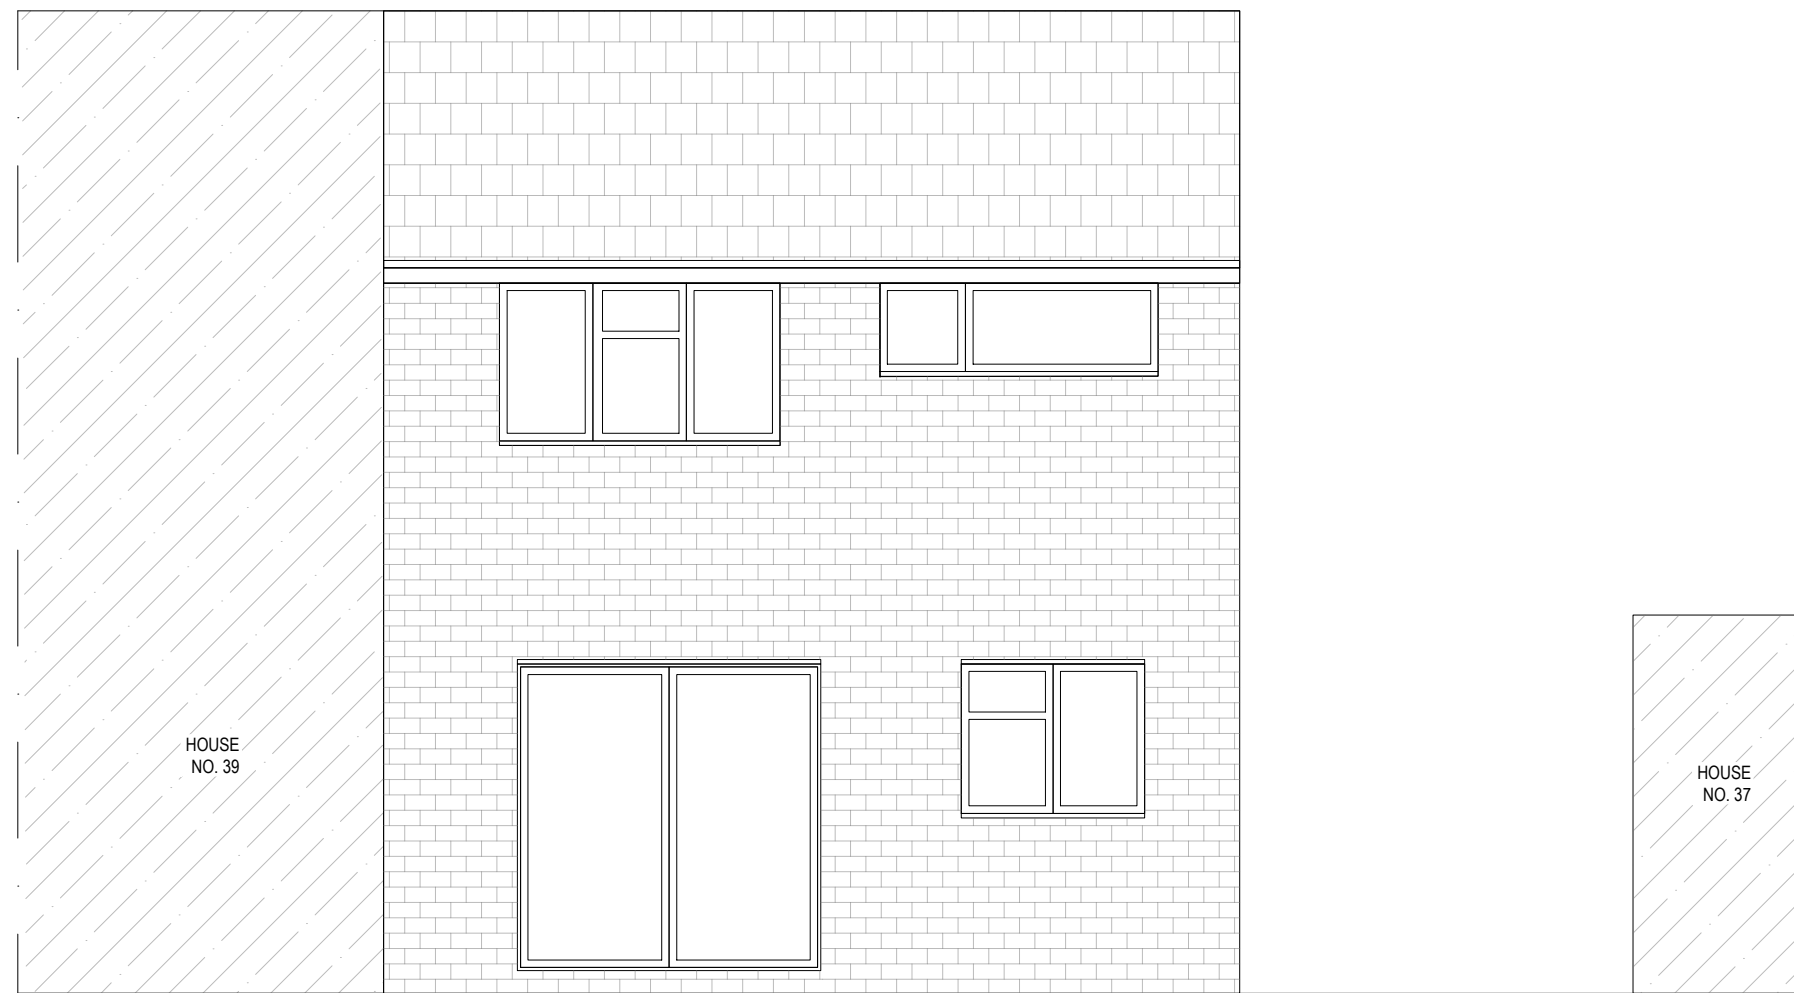

C ELEVATION - EXISTING
SCALE: 1:50

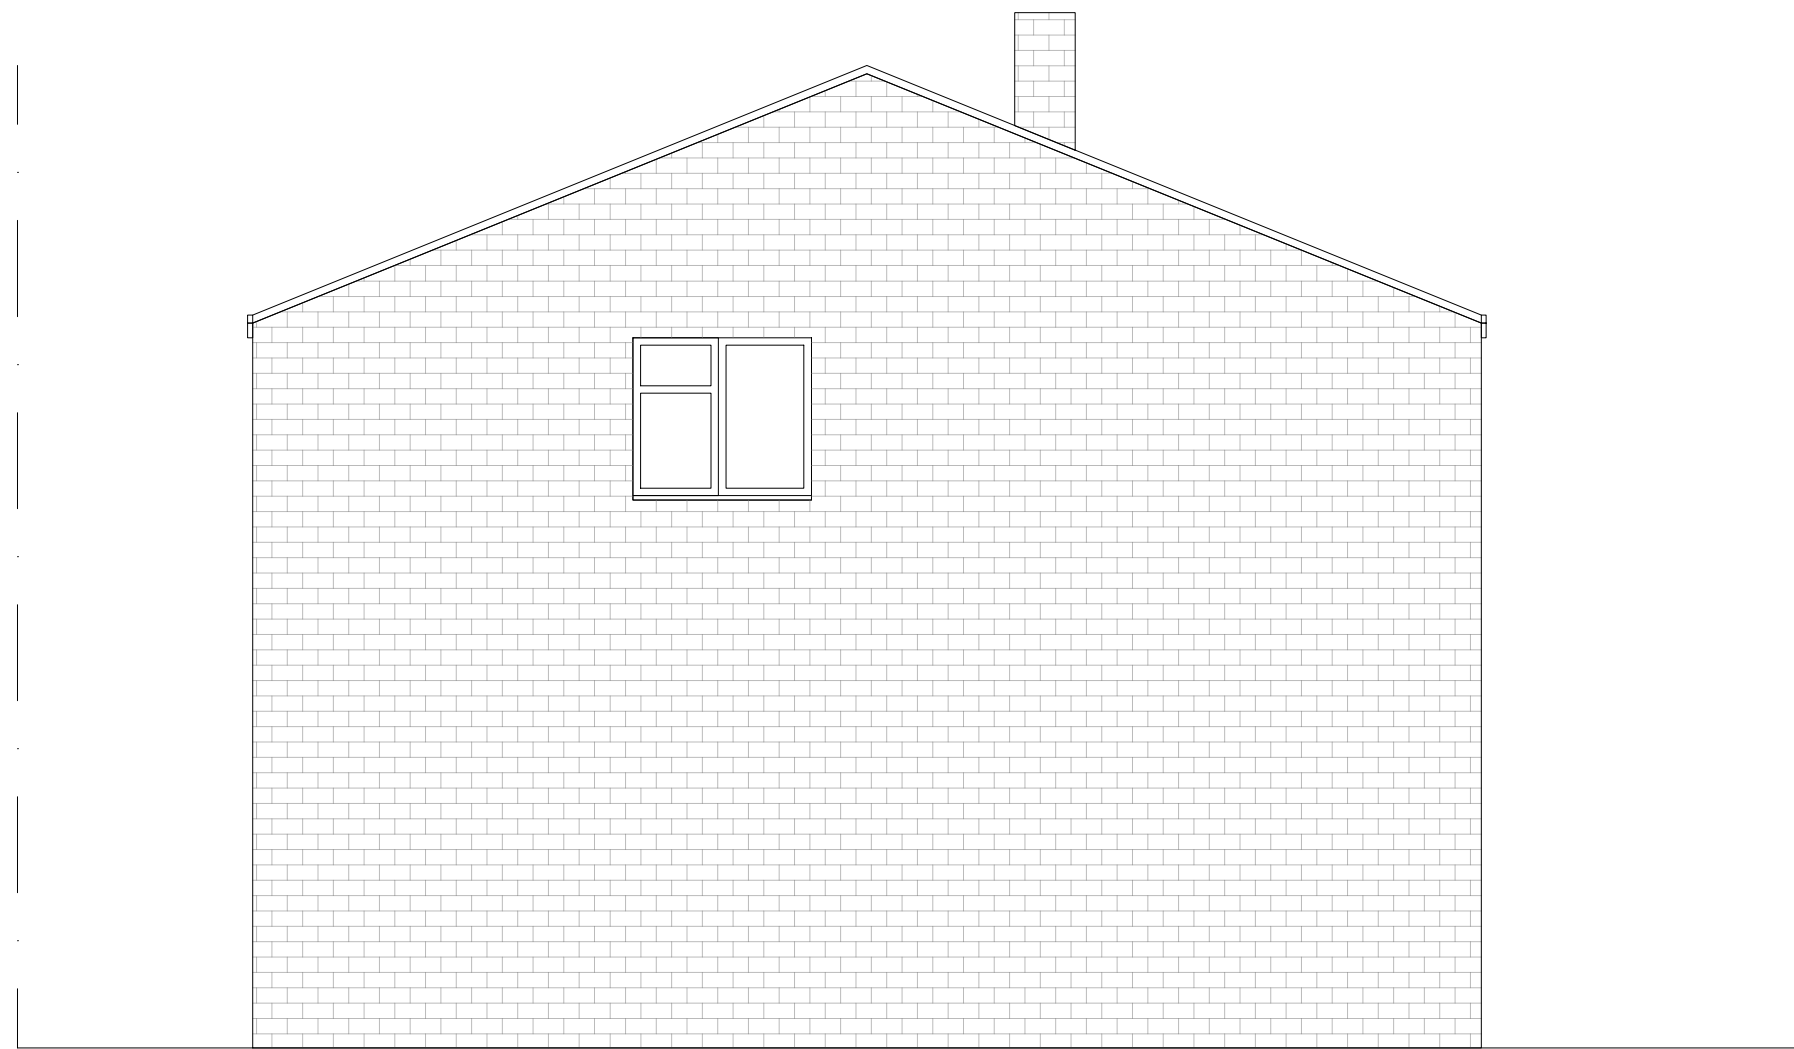

Revisions		
01	PLANNING ISSUE	24.05.2021
NO.	ISSUE	DATE
Date		
24.05.2021		
Job Number		
1:50 @ A1		
Scale		
HE		
Drawn		
HE		
Checked		
HE		
Approved		
Tide		

38 WYTELEAF CLOSE
EXISTING PLAN & ELEVATIONS

Sheet

HI-WC38-00-02_EXISTING

Issue for Planning

01 PLAN - EXISTING
SCALE: 1:50

LEGEND	
SYMBOL	DESCRIPTION
—	EXISTING WALLS - RETAIN
—	EXISTING WALLS - DEMOLISH
—	NEW WALLS

