





Harry Connor &
Stefany Baylis
38 Wyteleaf Close
Ruislip
HA4 7SP


General Notes

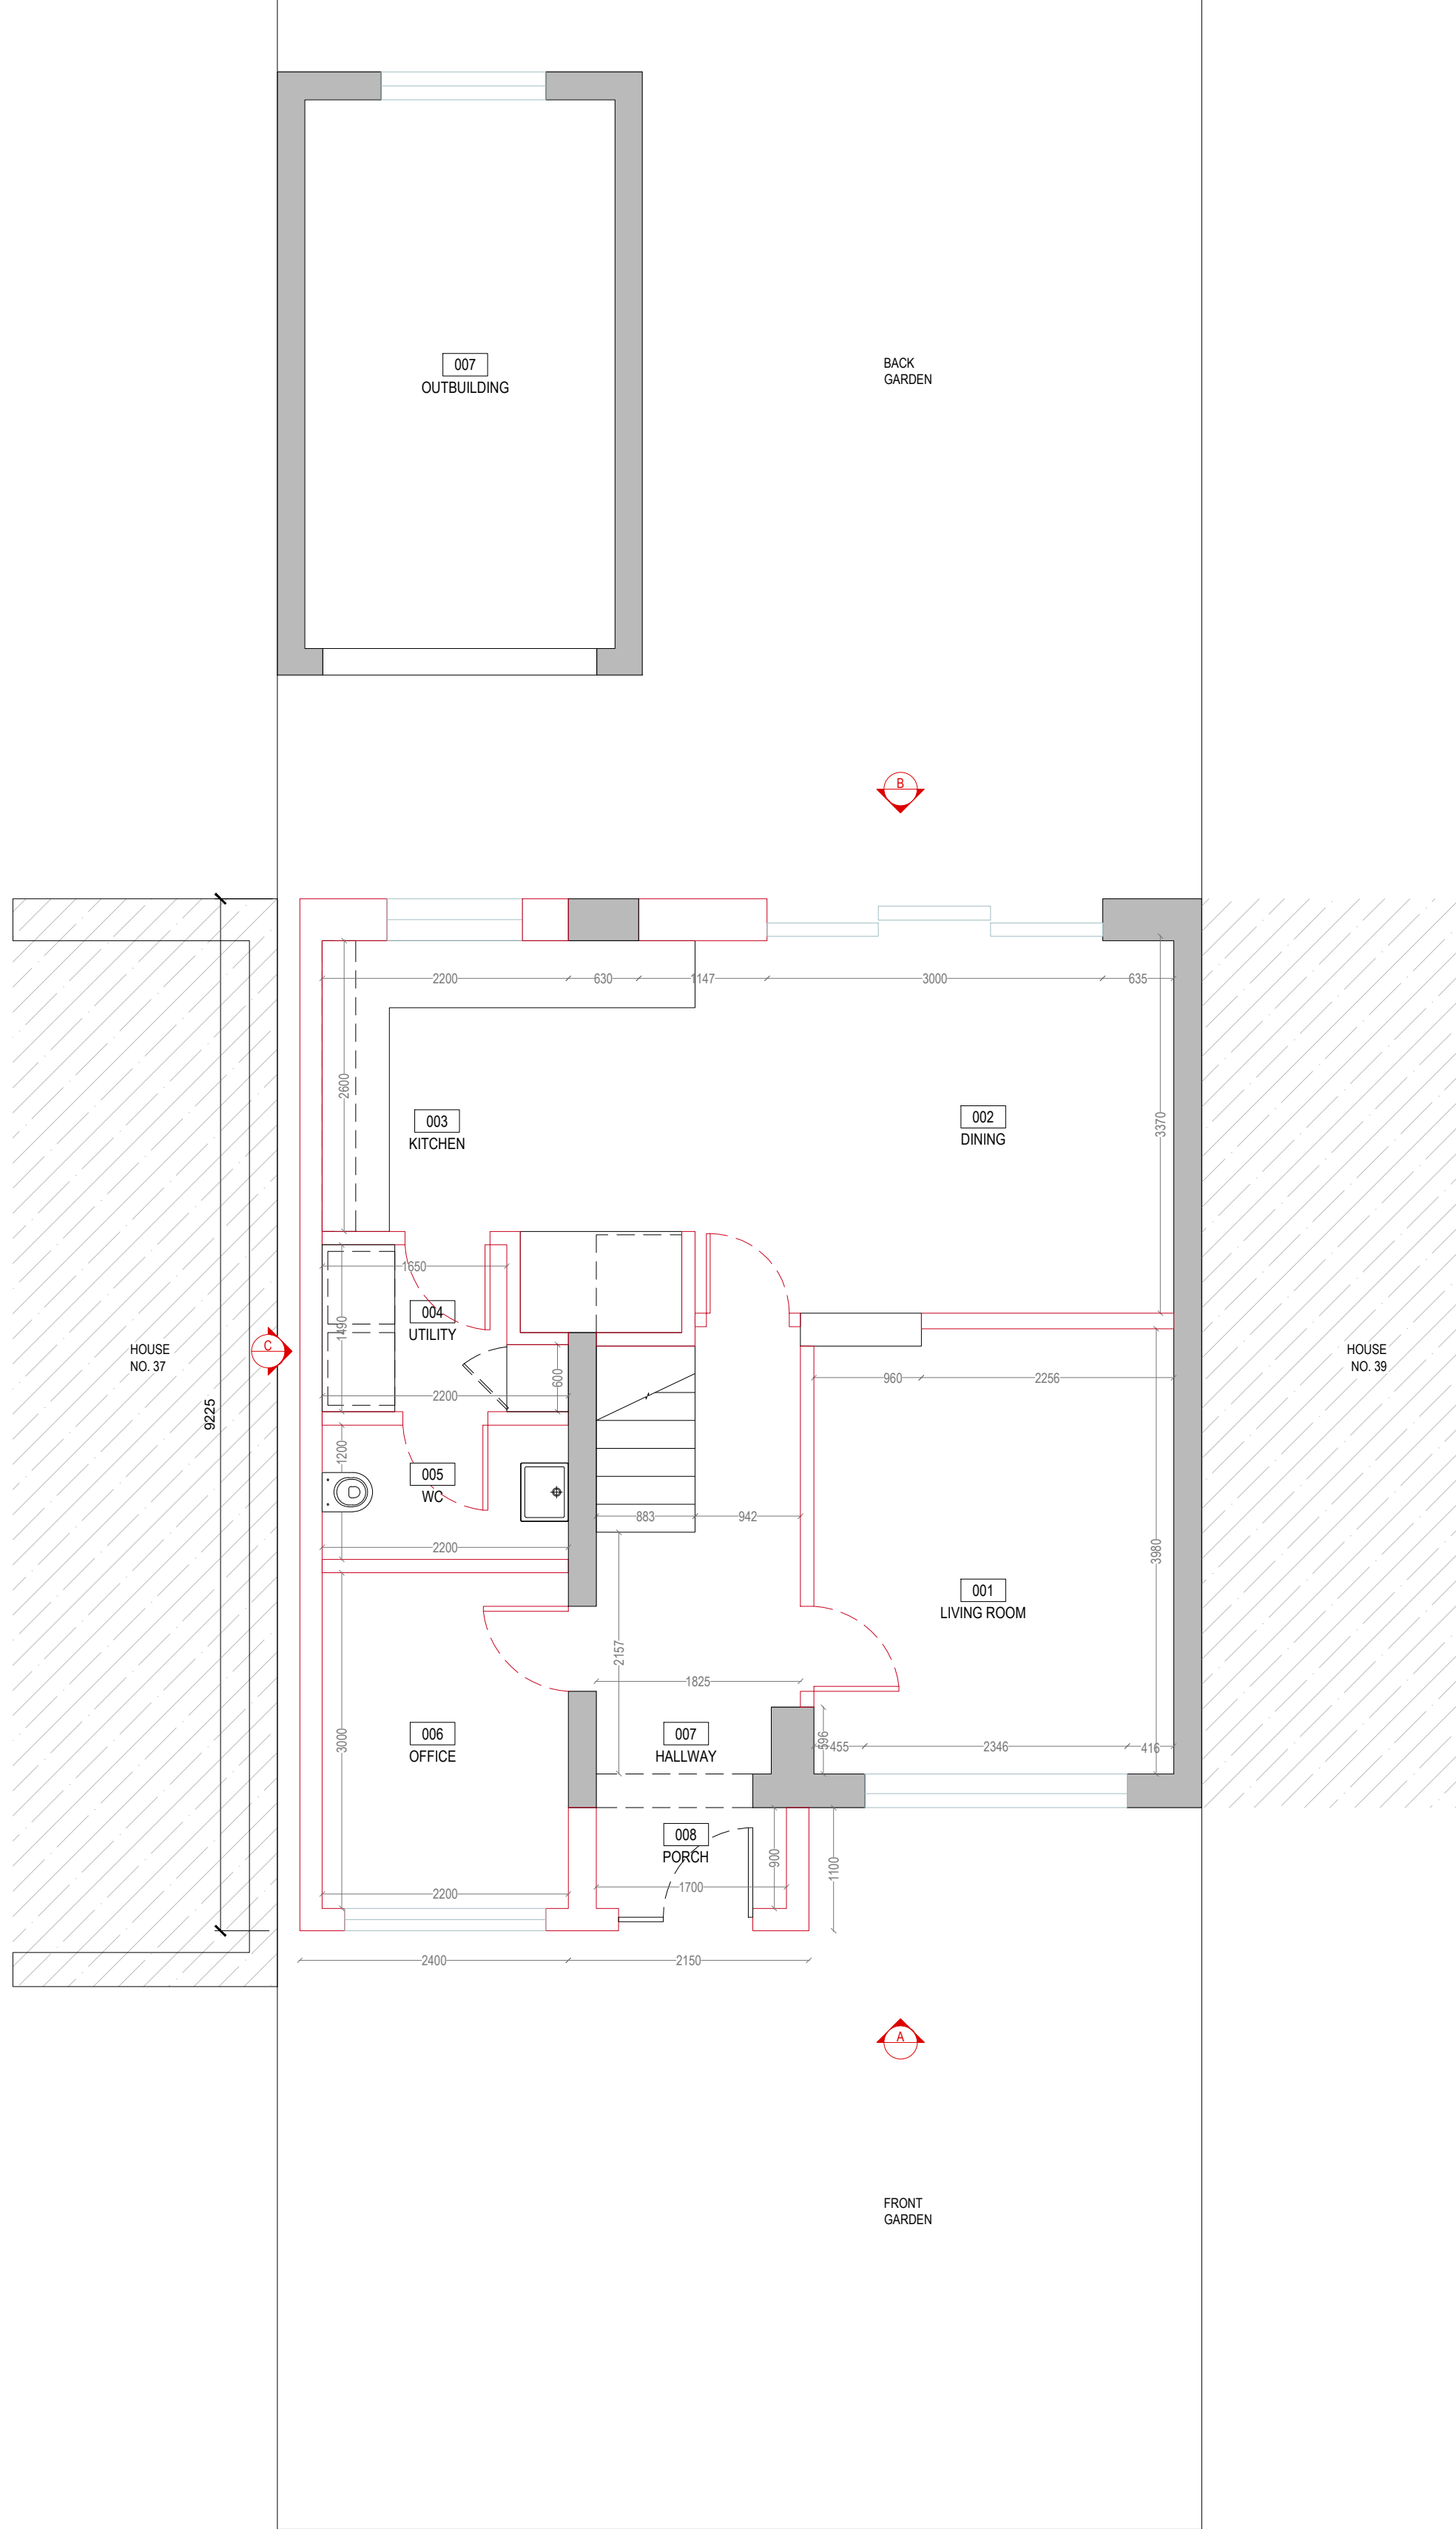

A	ELEVATION - PROPOSED SCALE: 1:50
---	-------------------------------------

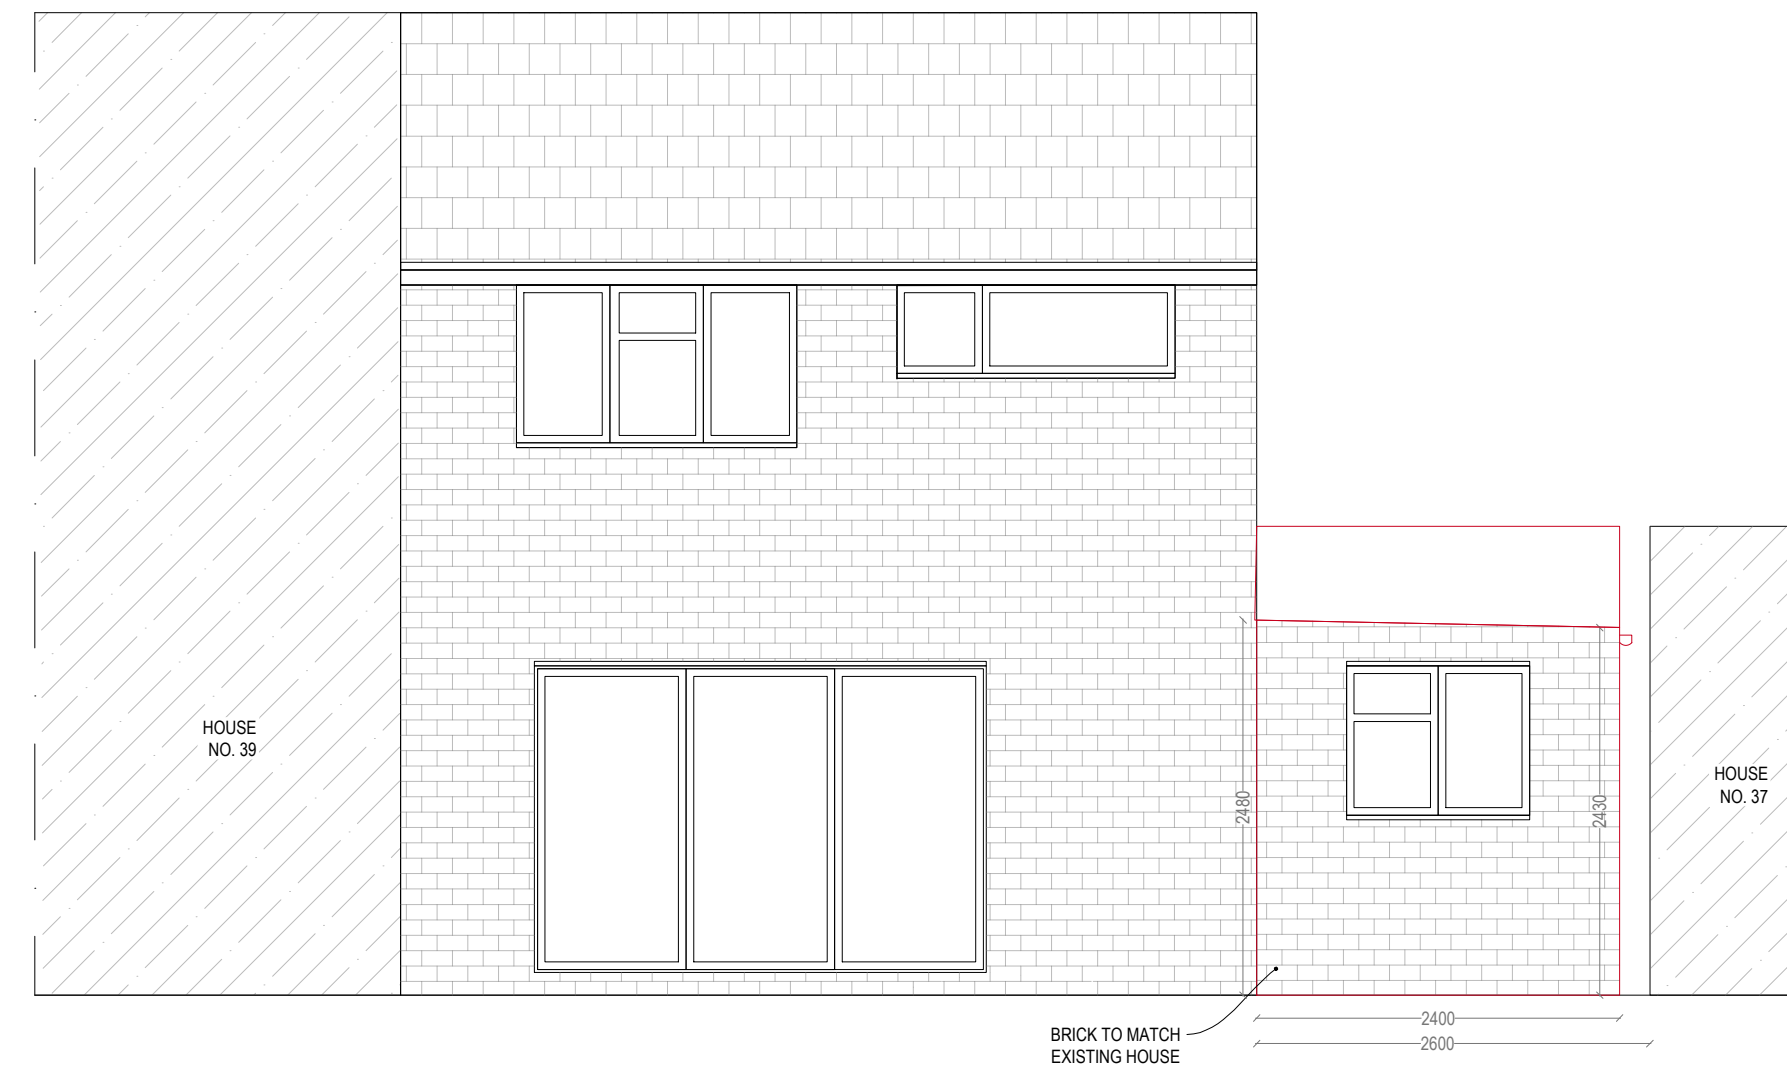

B	ELEVATION - PROPOSED SCALE: 1:50
---	-------------------------------------

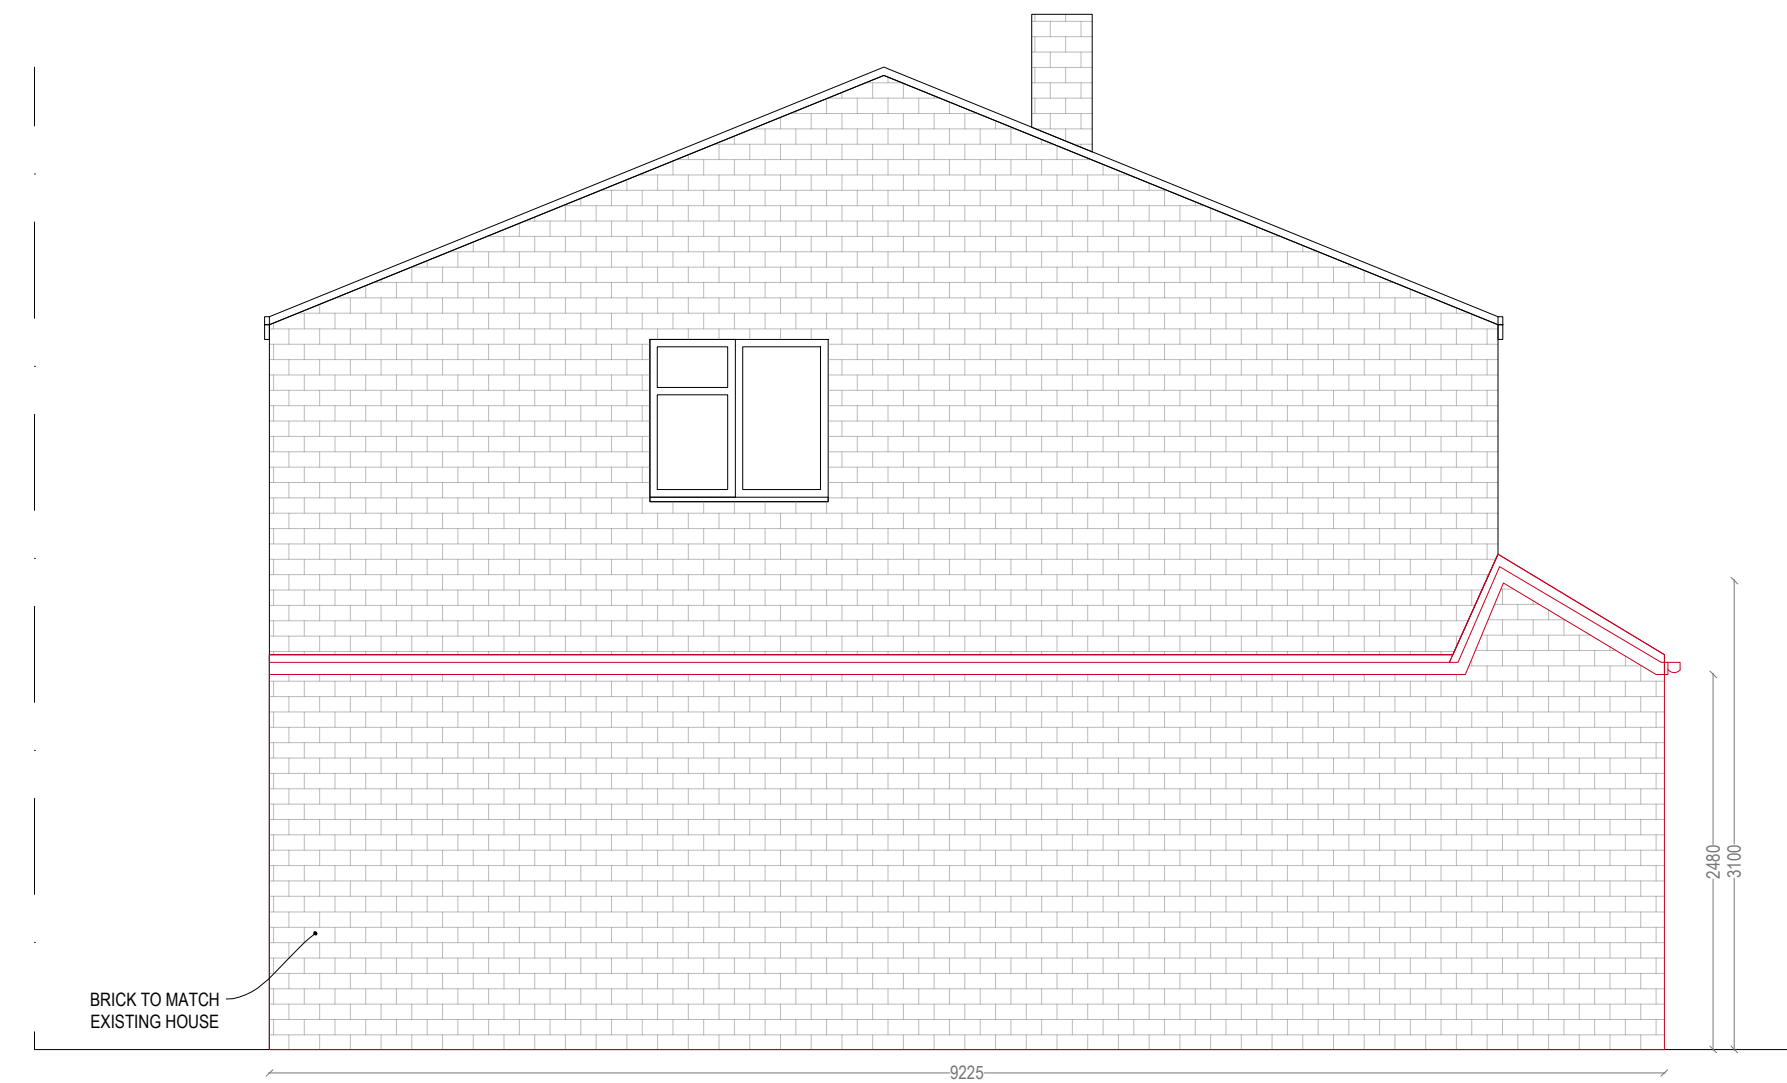

C	ELEVATION - PROPOSED SCALE: 1:50
---	-------------------------------------

01	PLAN - PROPOSED SCALE: 1:50
----	--------------------------------

LEGEND	
SYMBOL	DESCRIPTION
	EXISTING WALLS - RETAIN
	EXISTING WALLS - DEMOLISH
	NEW WALLS

		Revisions
01	PLANNING ISSUE	24.05.2021
NO.	ISSUE	DATE
Date		24.05.2021
Job Number		
Scale	1:50 @ A1	
Drawn	HE	
Checked	HE	
Approved	HE	
		Title

38 WYTELEAF CLOSE
PROPOSED PLAN & ELEVATIONS

Sheet
I-WC38-00-03_PROPOSED

Issue for Planning

