
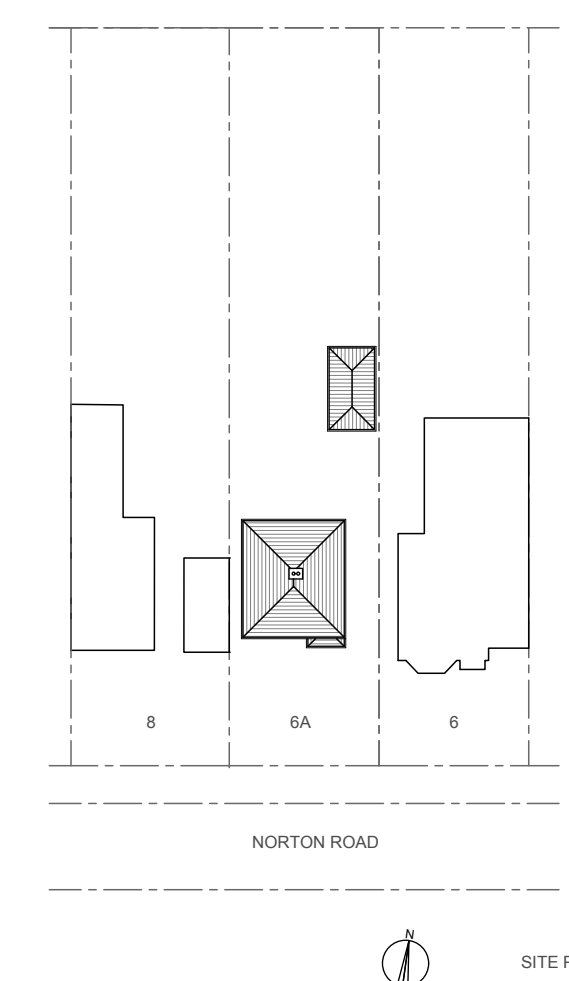
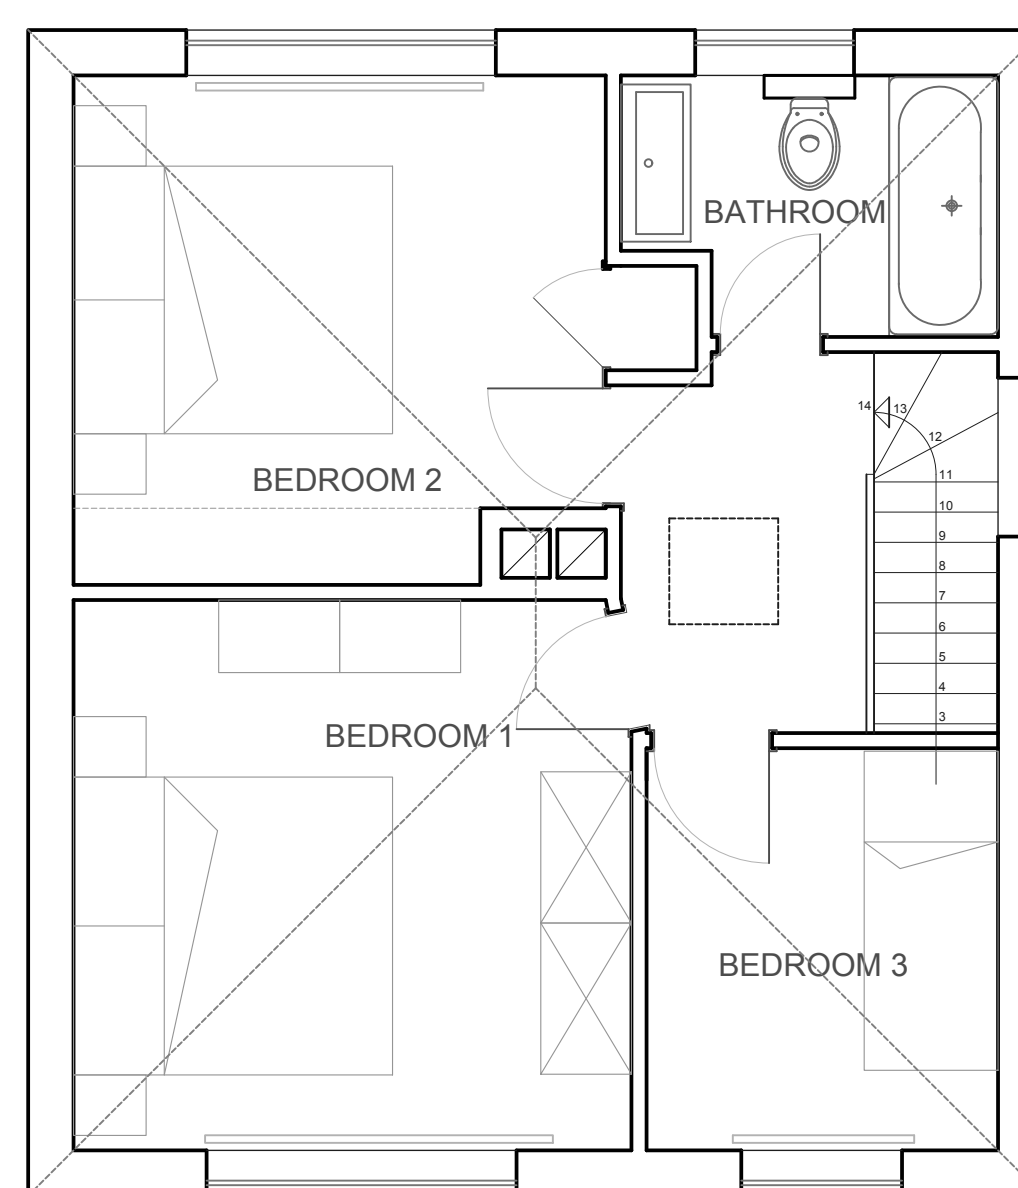
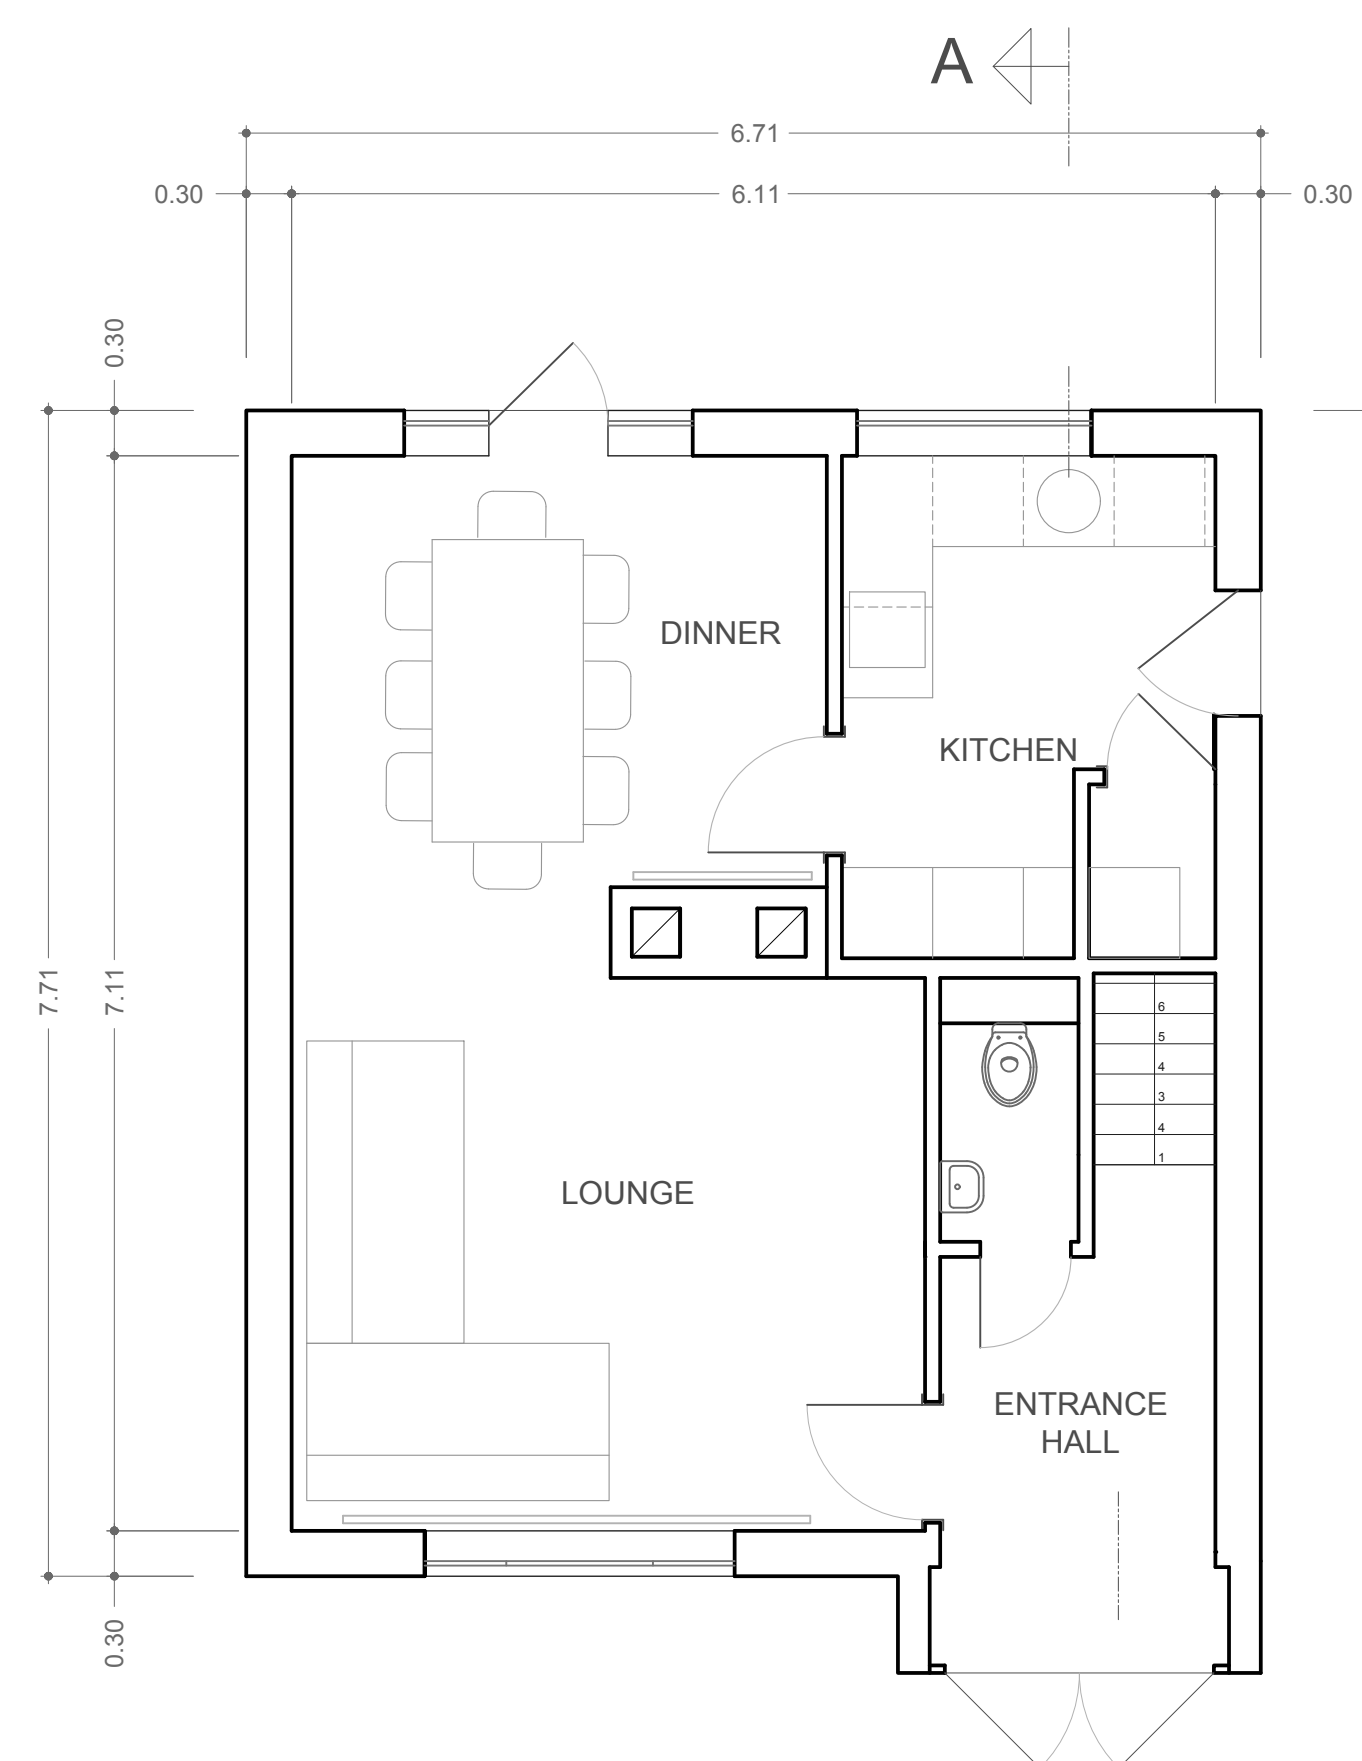
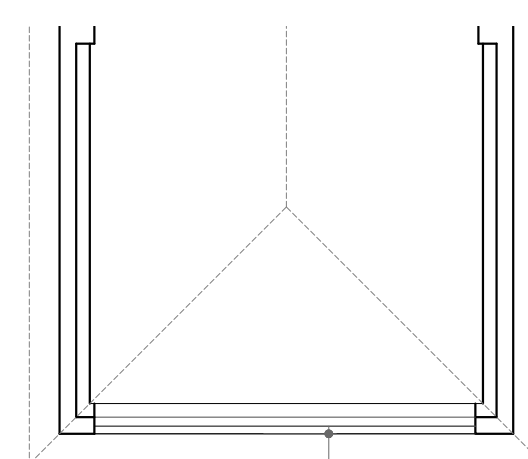
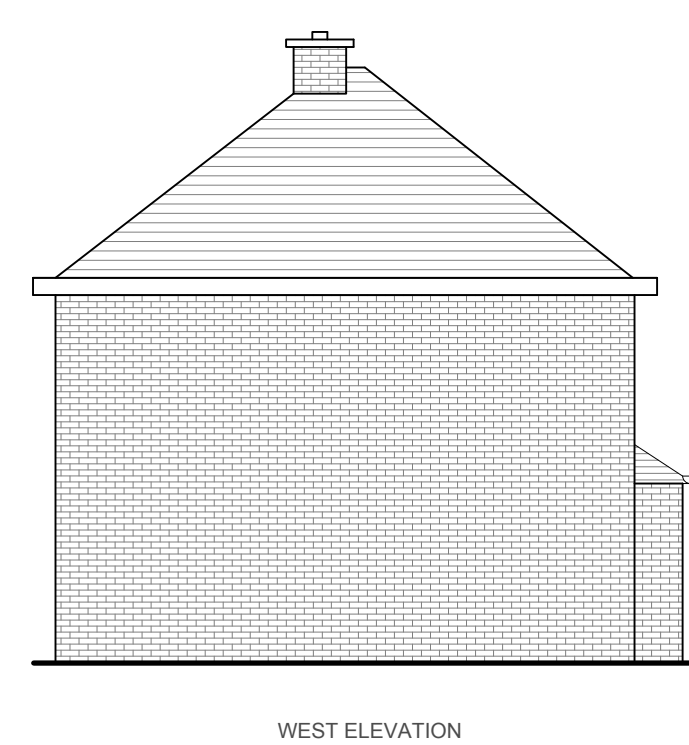


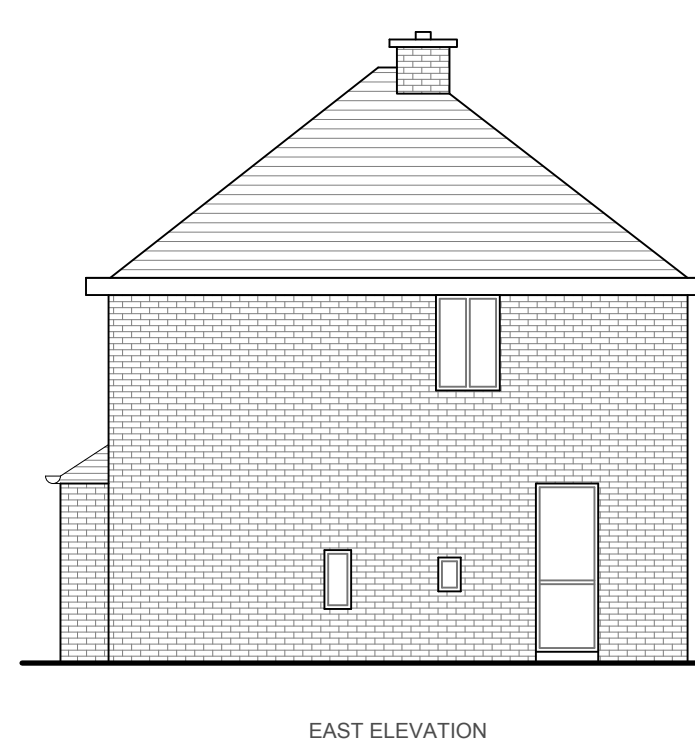

6A NORTON ROAD
UXBRIDGE

EXISTING PLANS, ELEVATIONS,
SECTION

Scale 1 : 50
1 : 100
1 : 500

Date: MAY 2021