

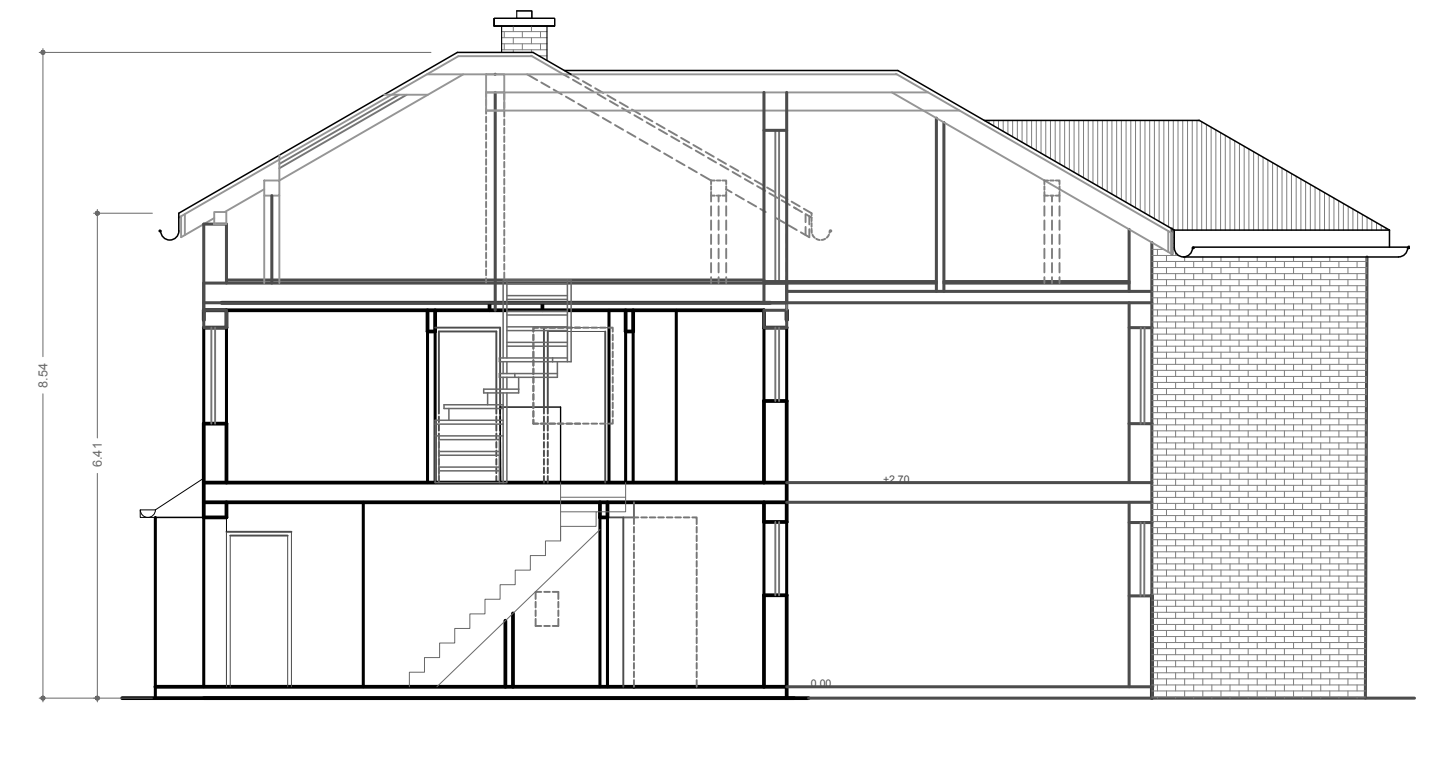
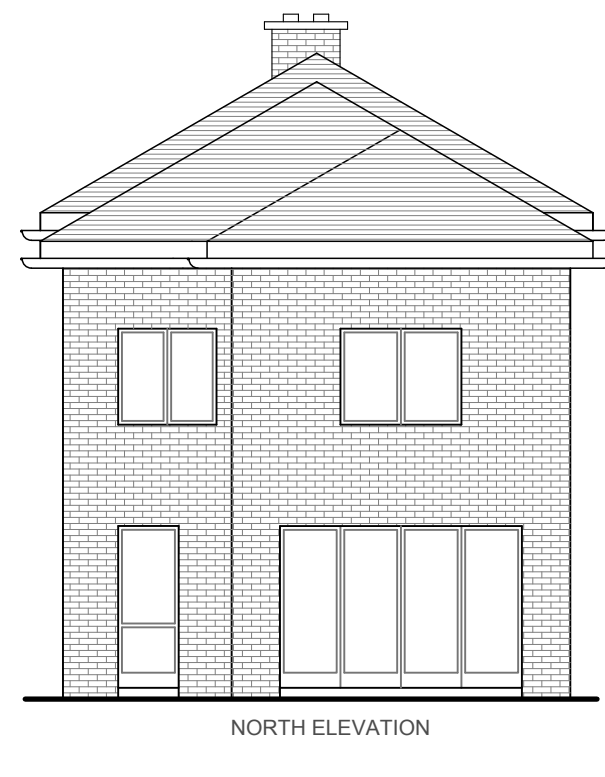
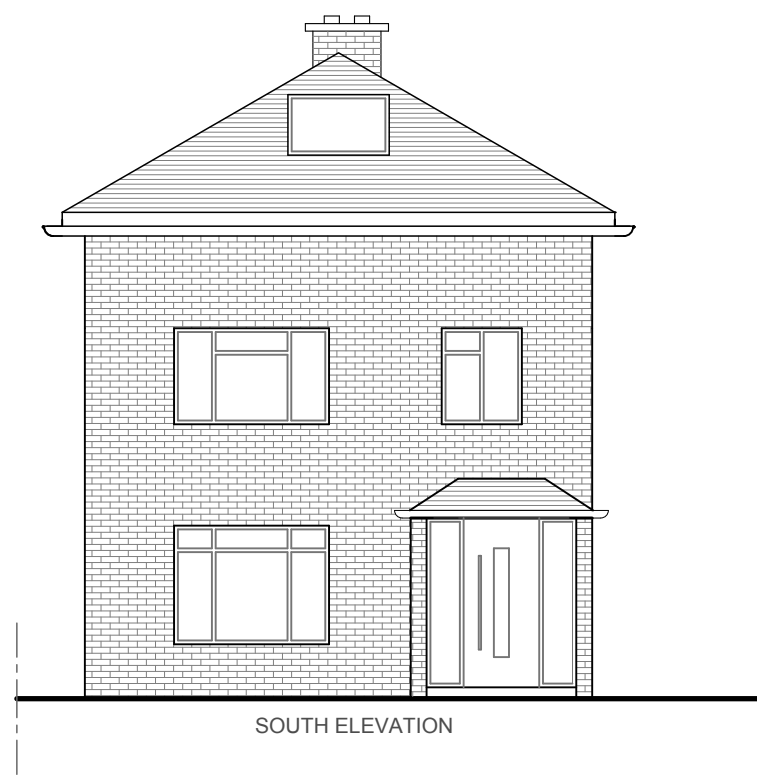
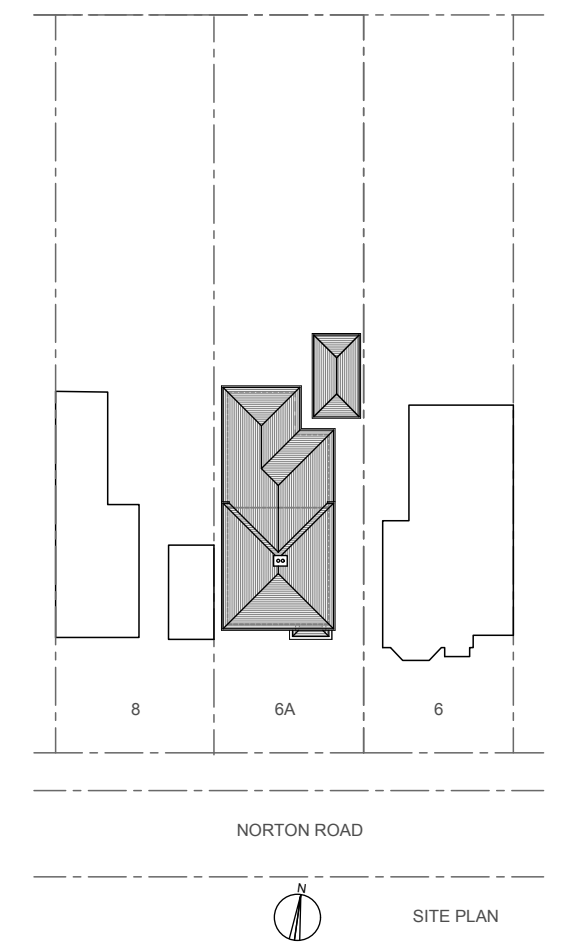
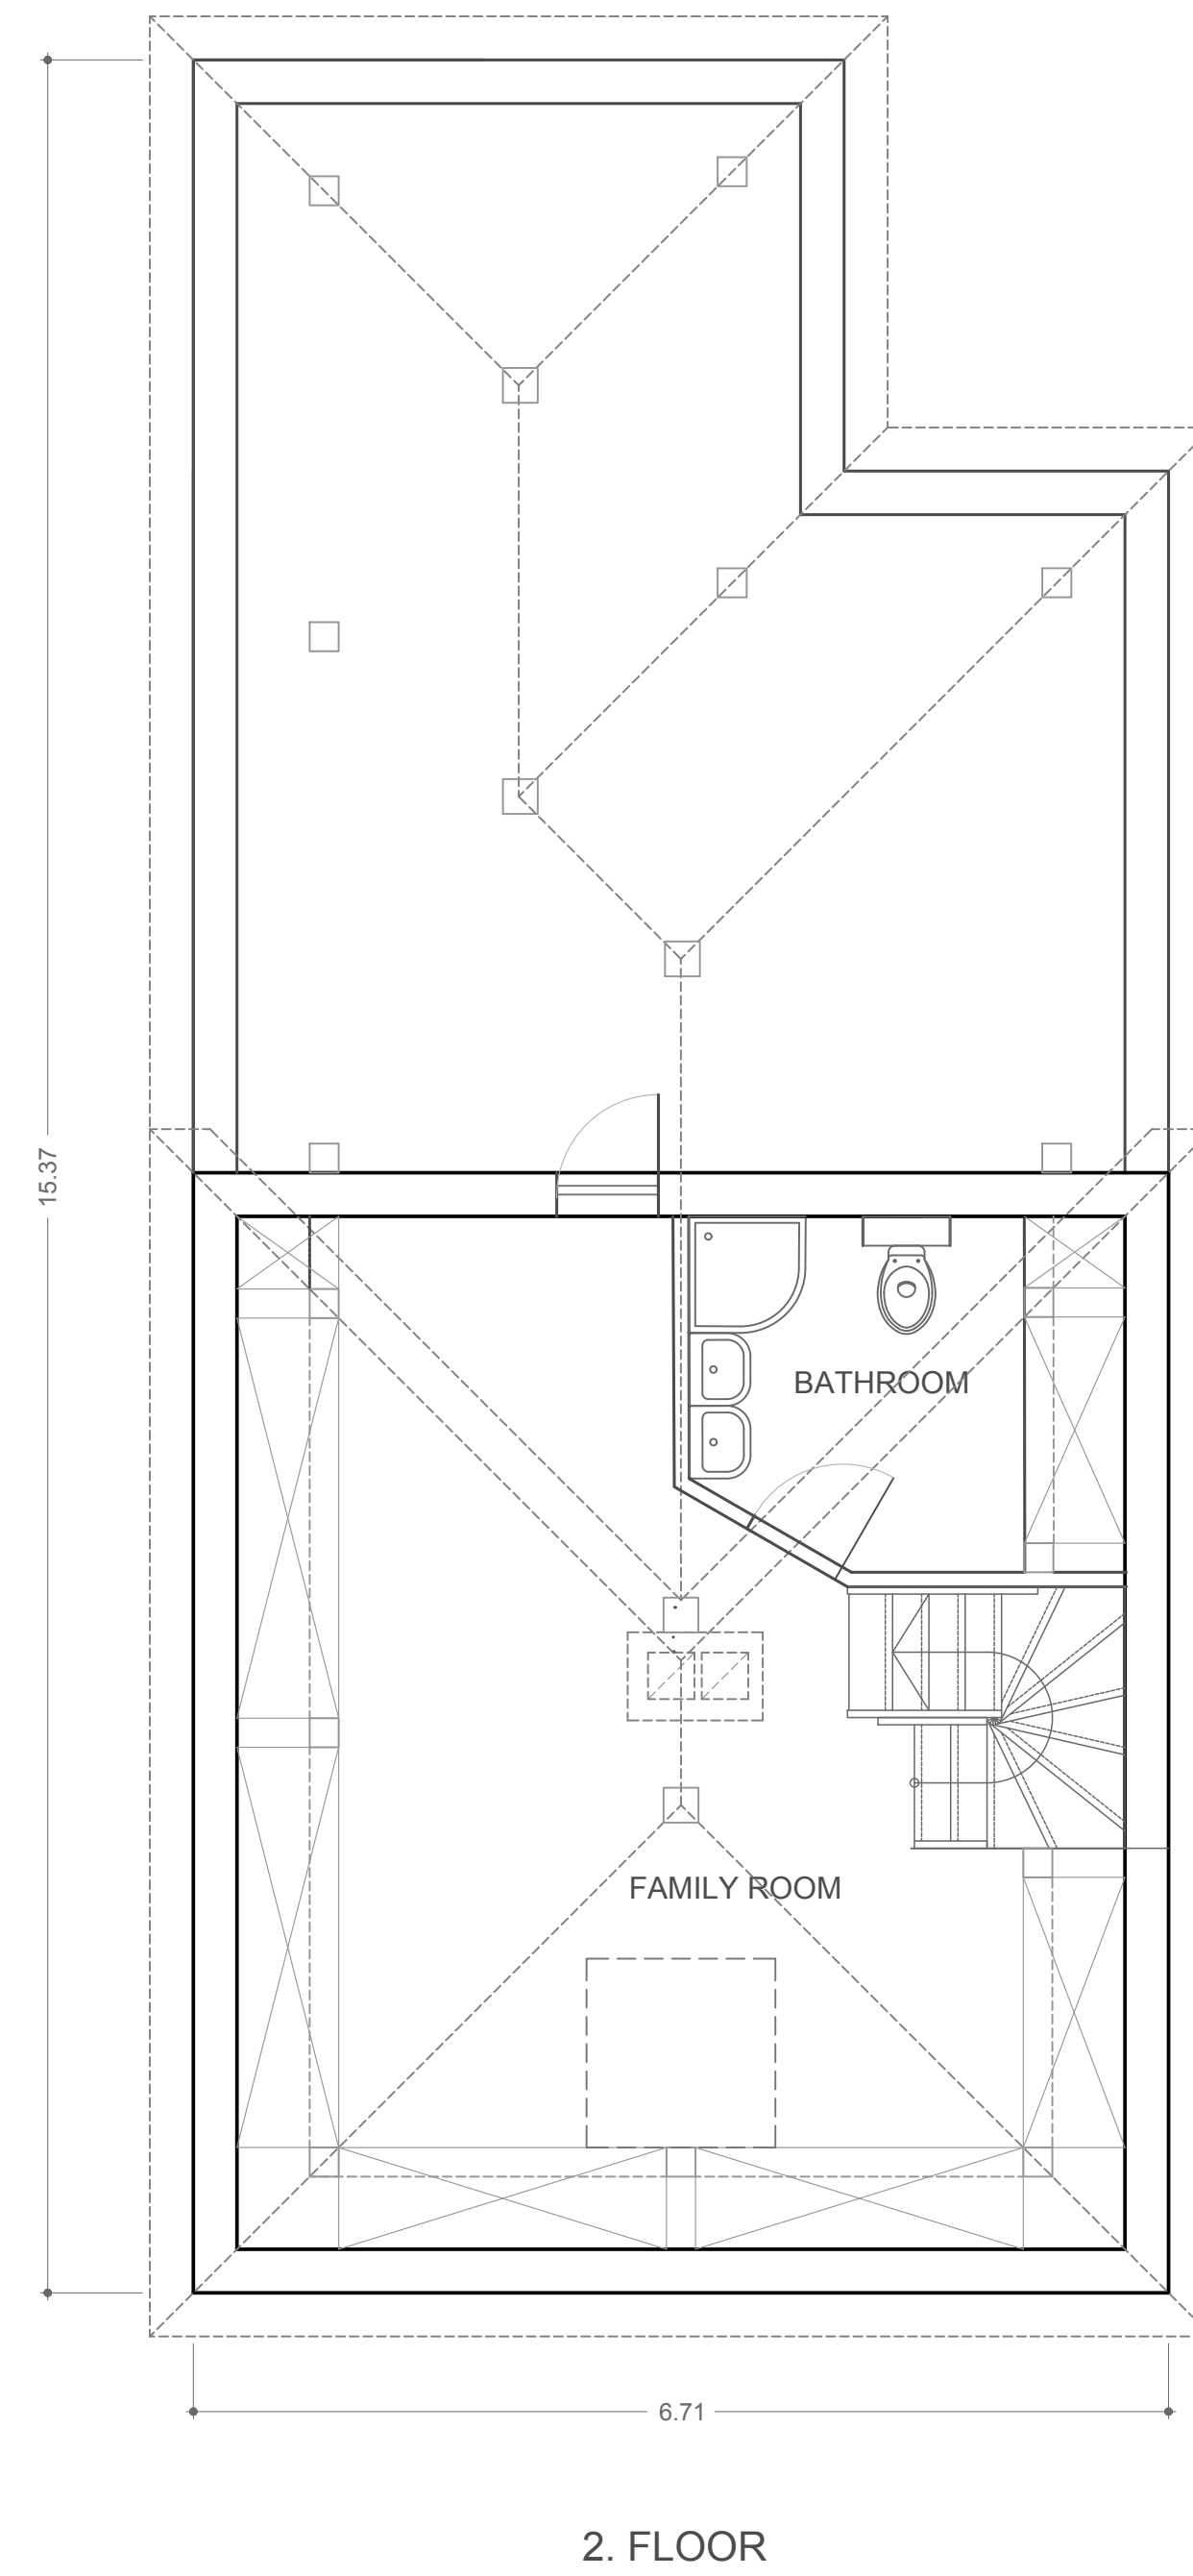


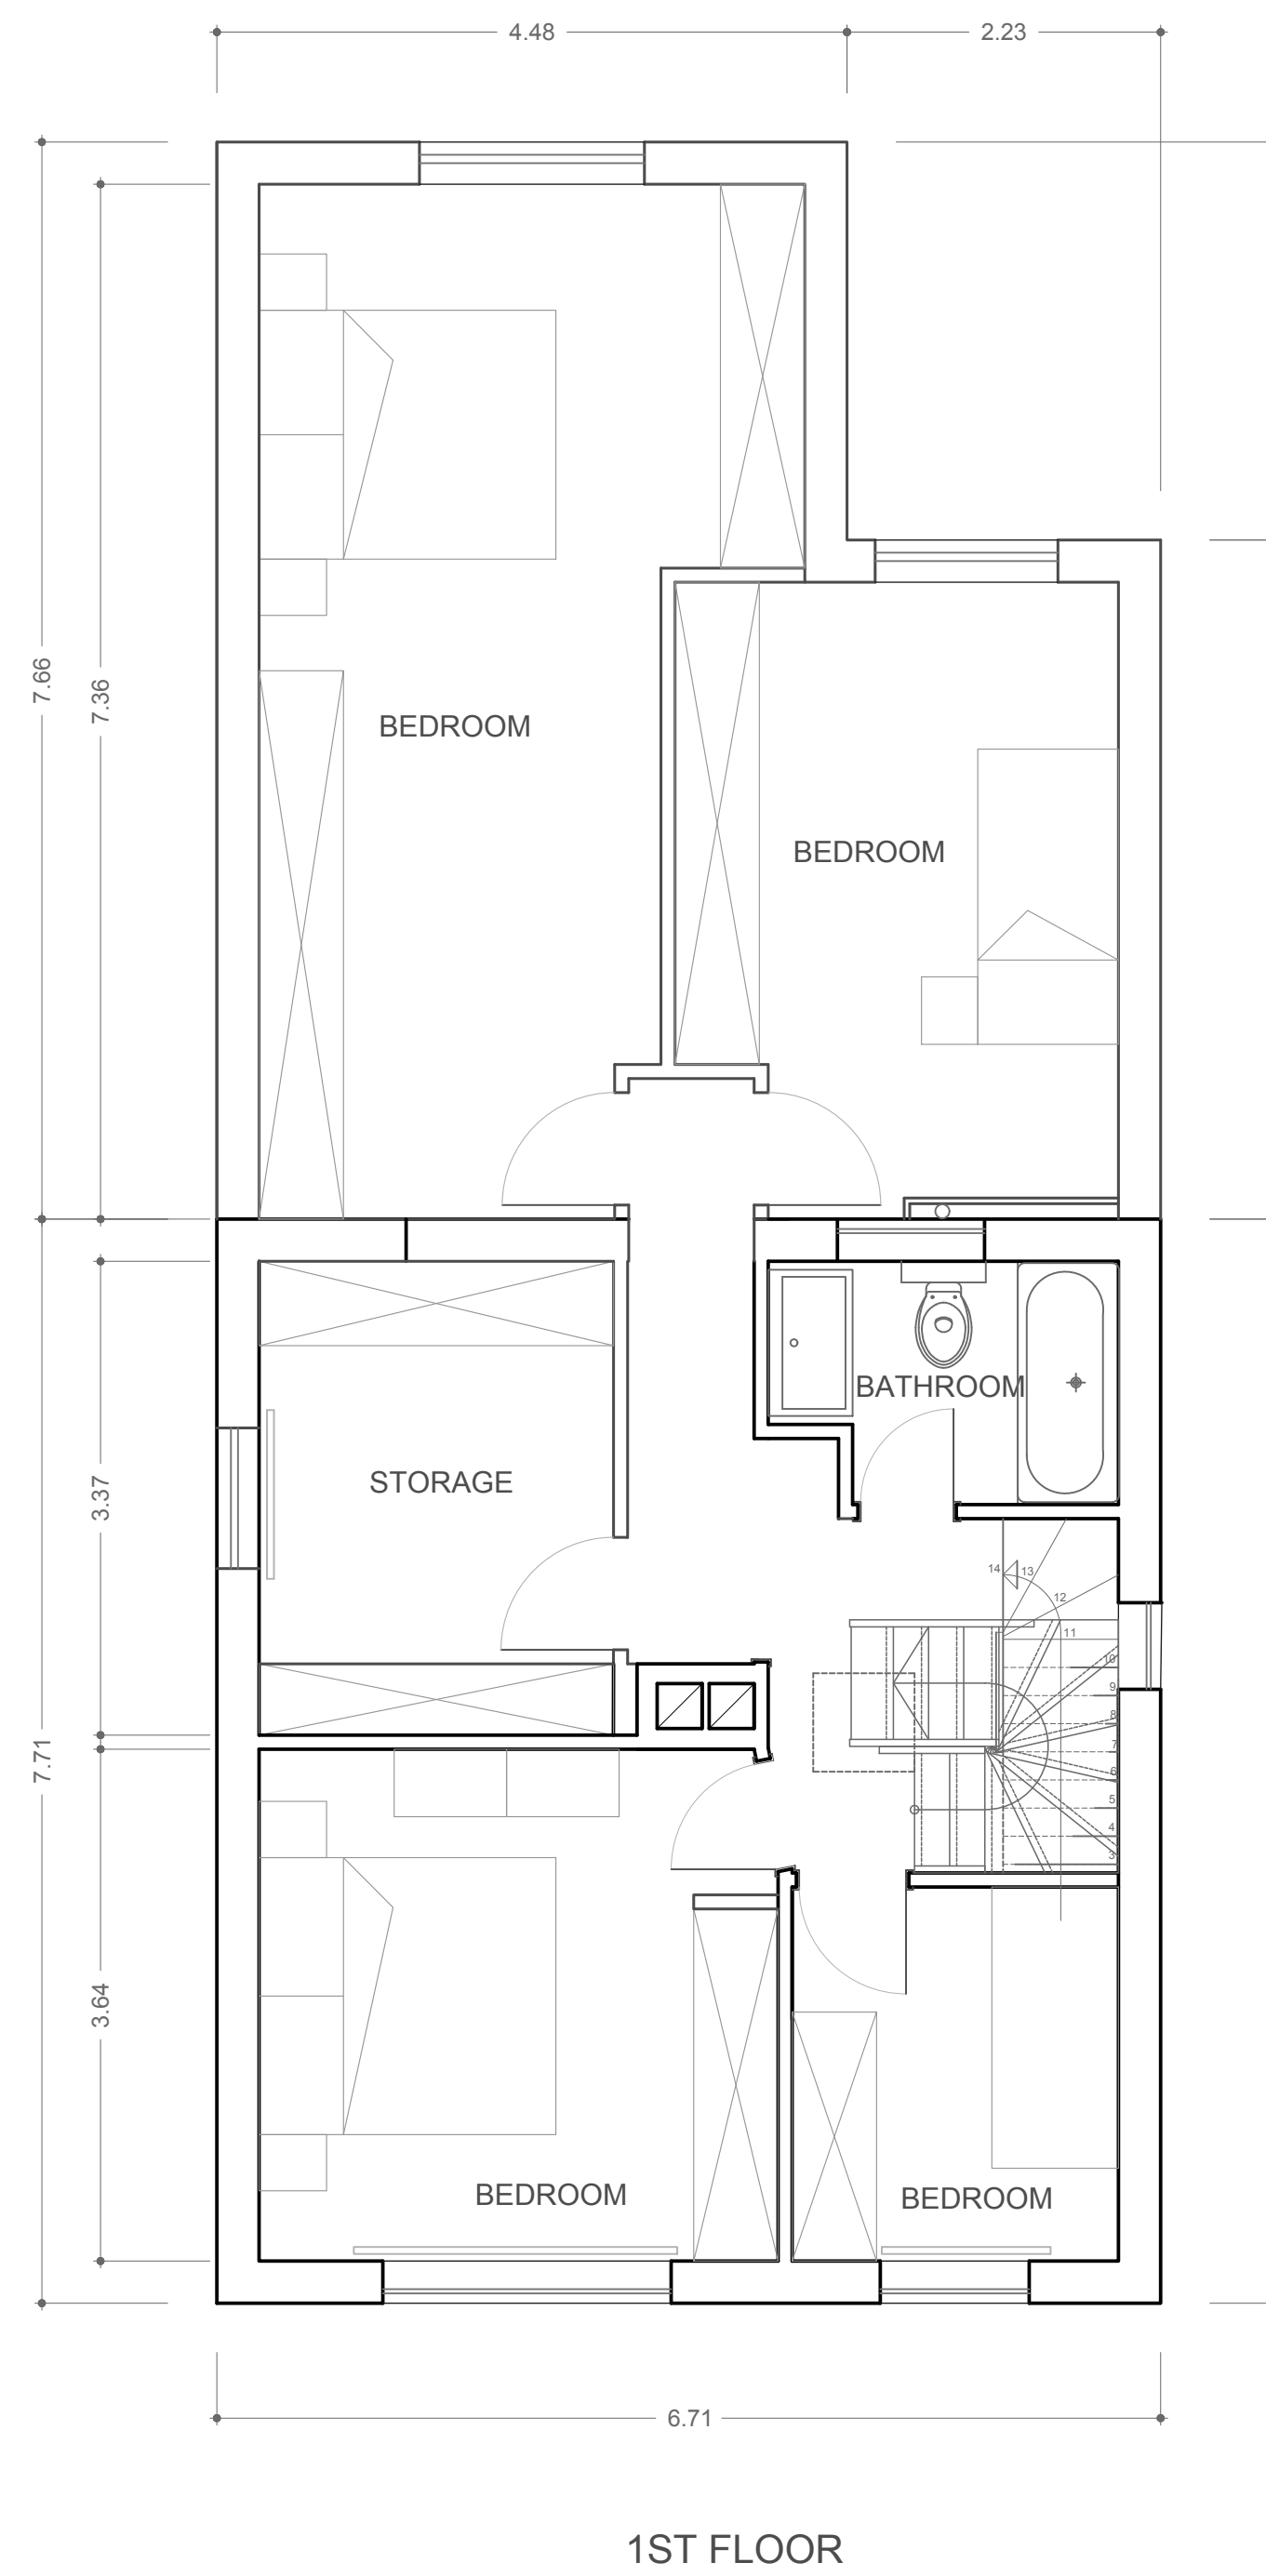

Section A - A

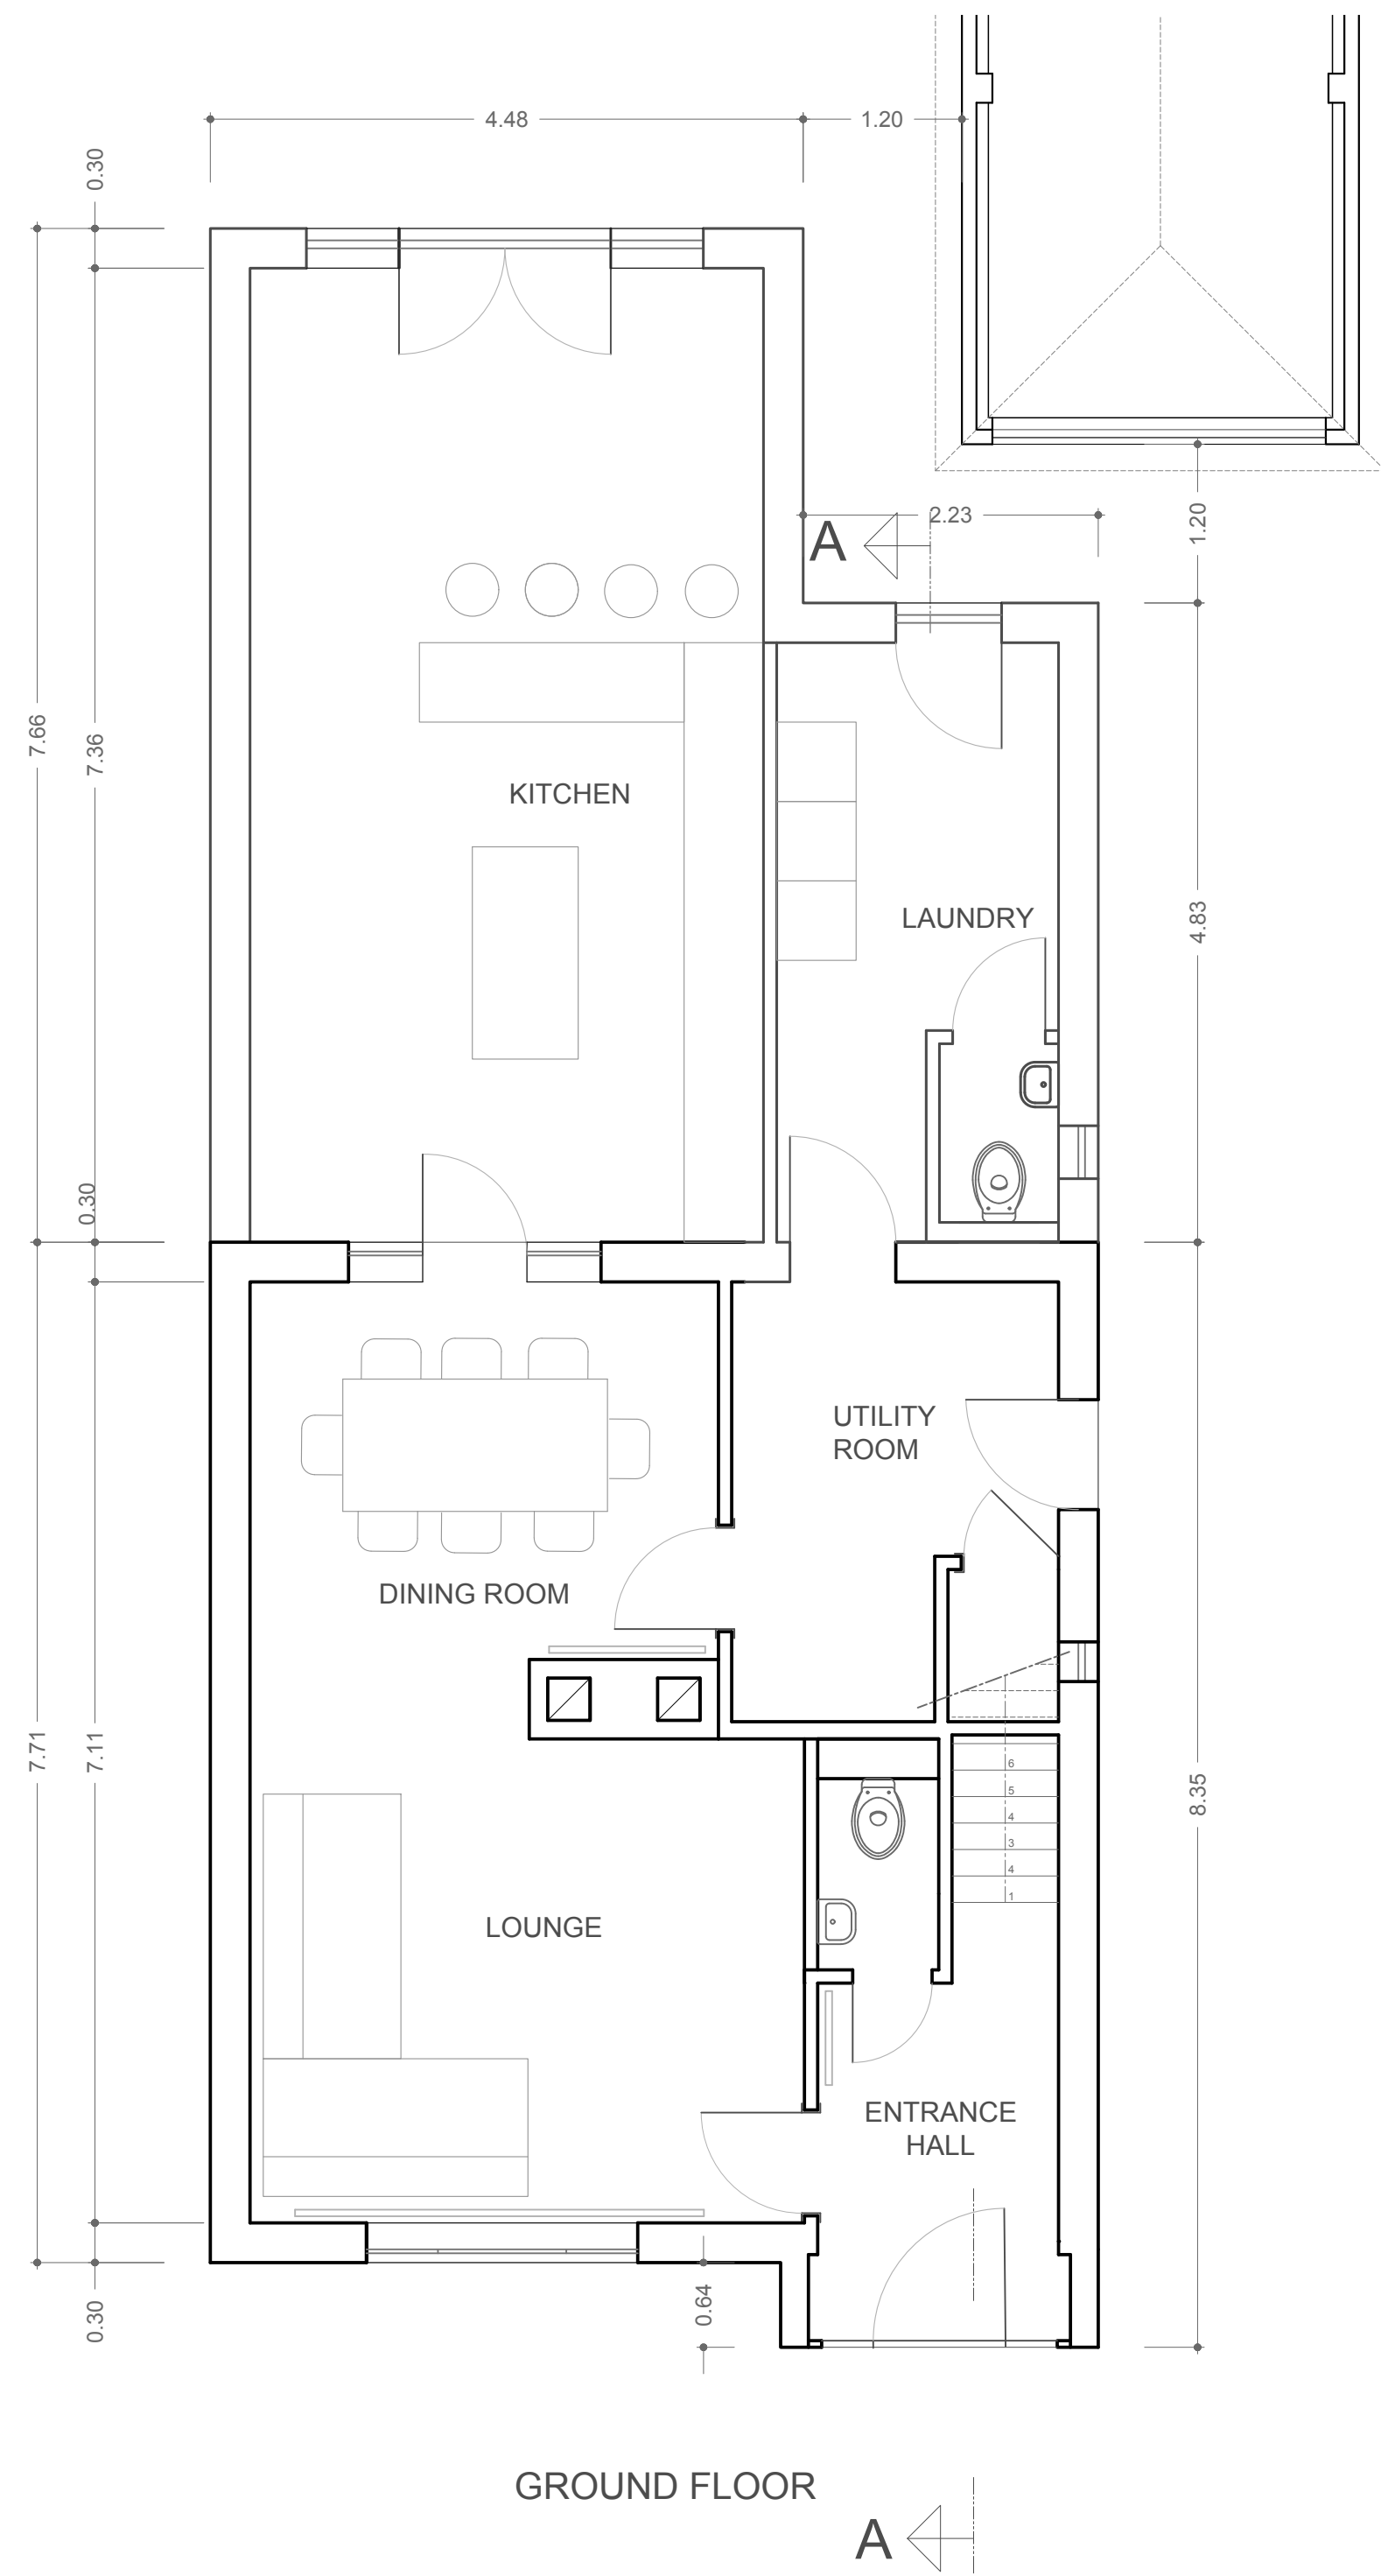

**6A NORTON ROAD
UXBRIDGE**

**EXTENSION
PLANS, ELEVATIONS, SECTIONS, SITE**

Scales 1 : 50
1 : 100
1 : 500

Date: MARCH 2022

Norton Road 6A, Uxbridge Extension 3