
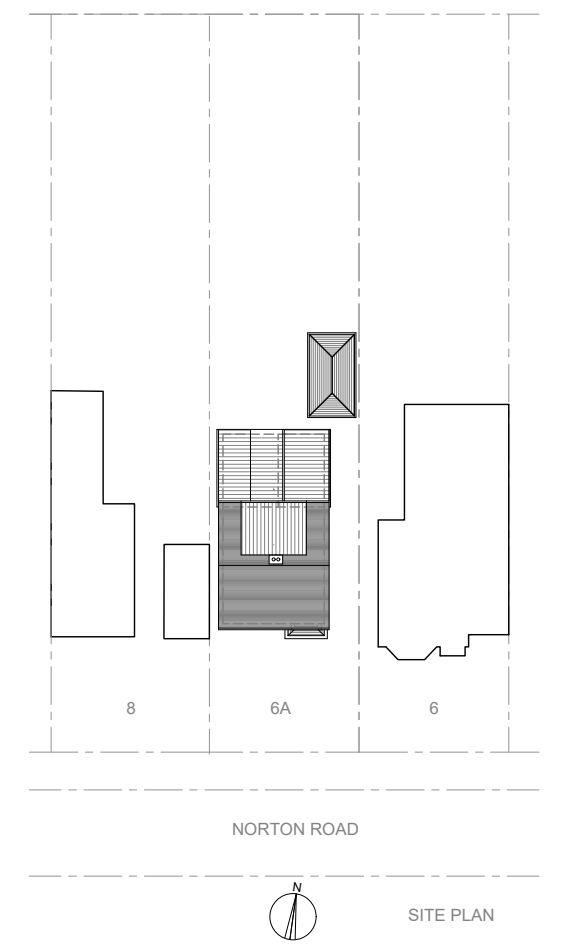
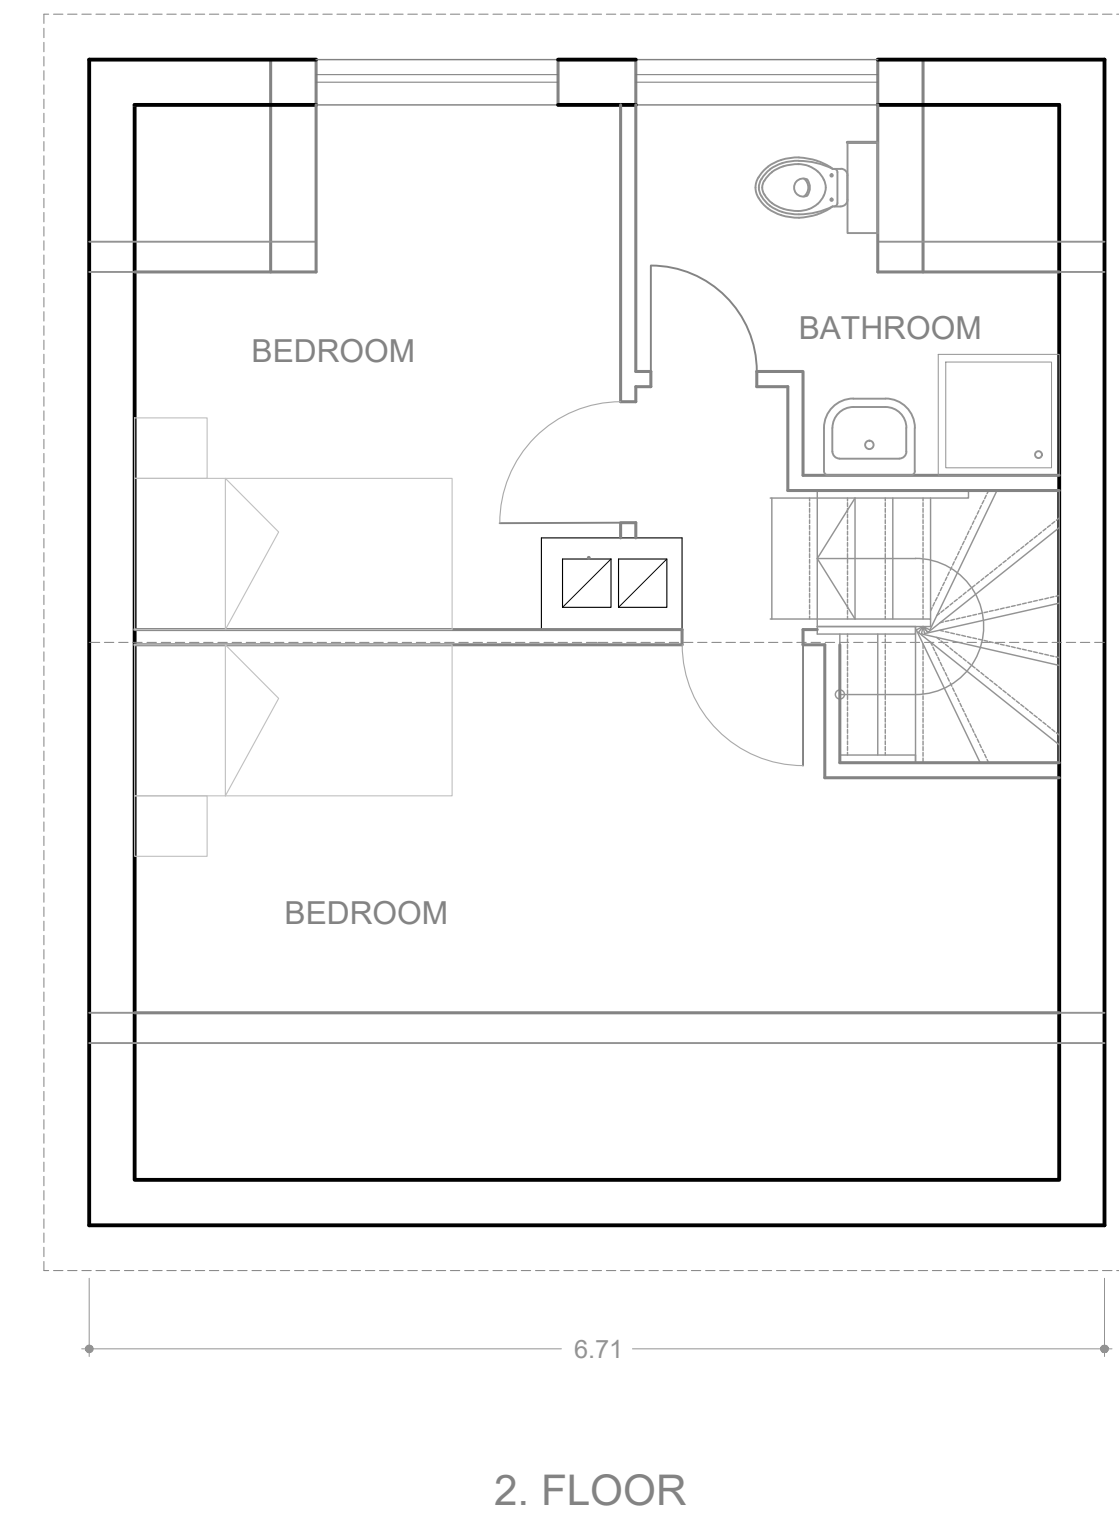
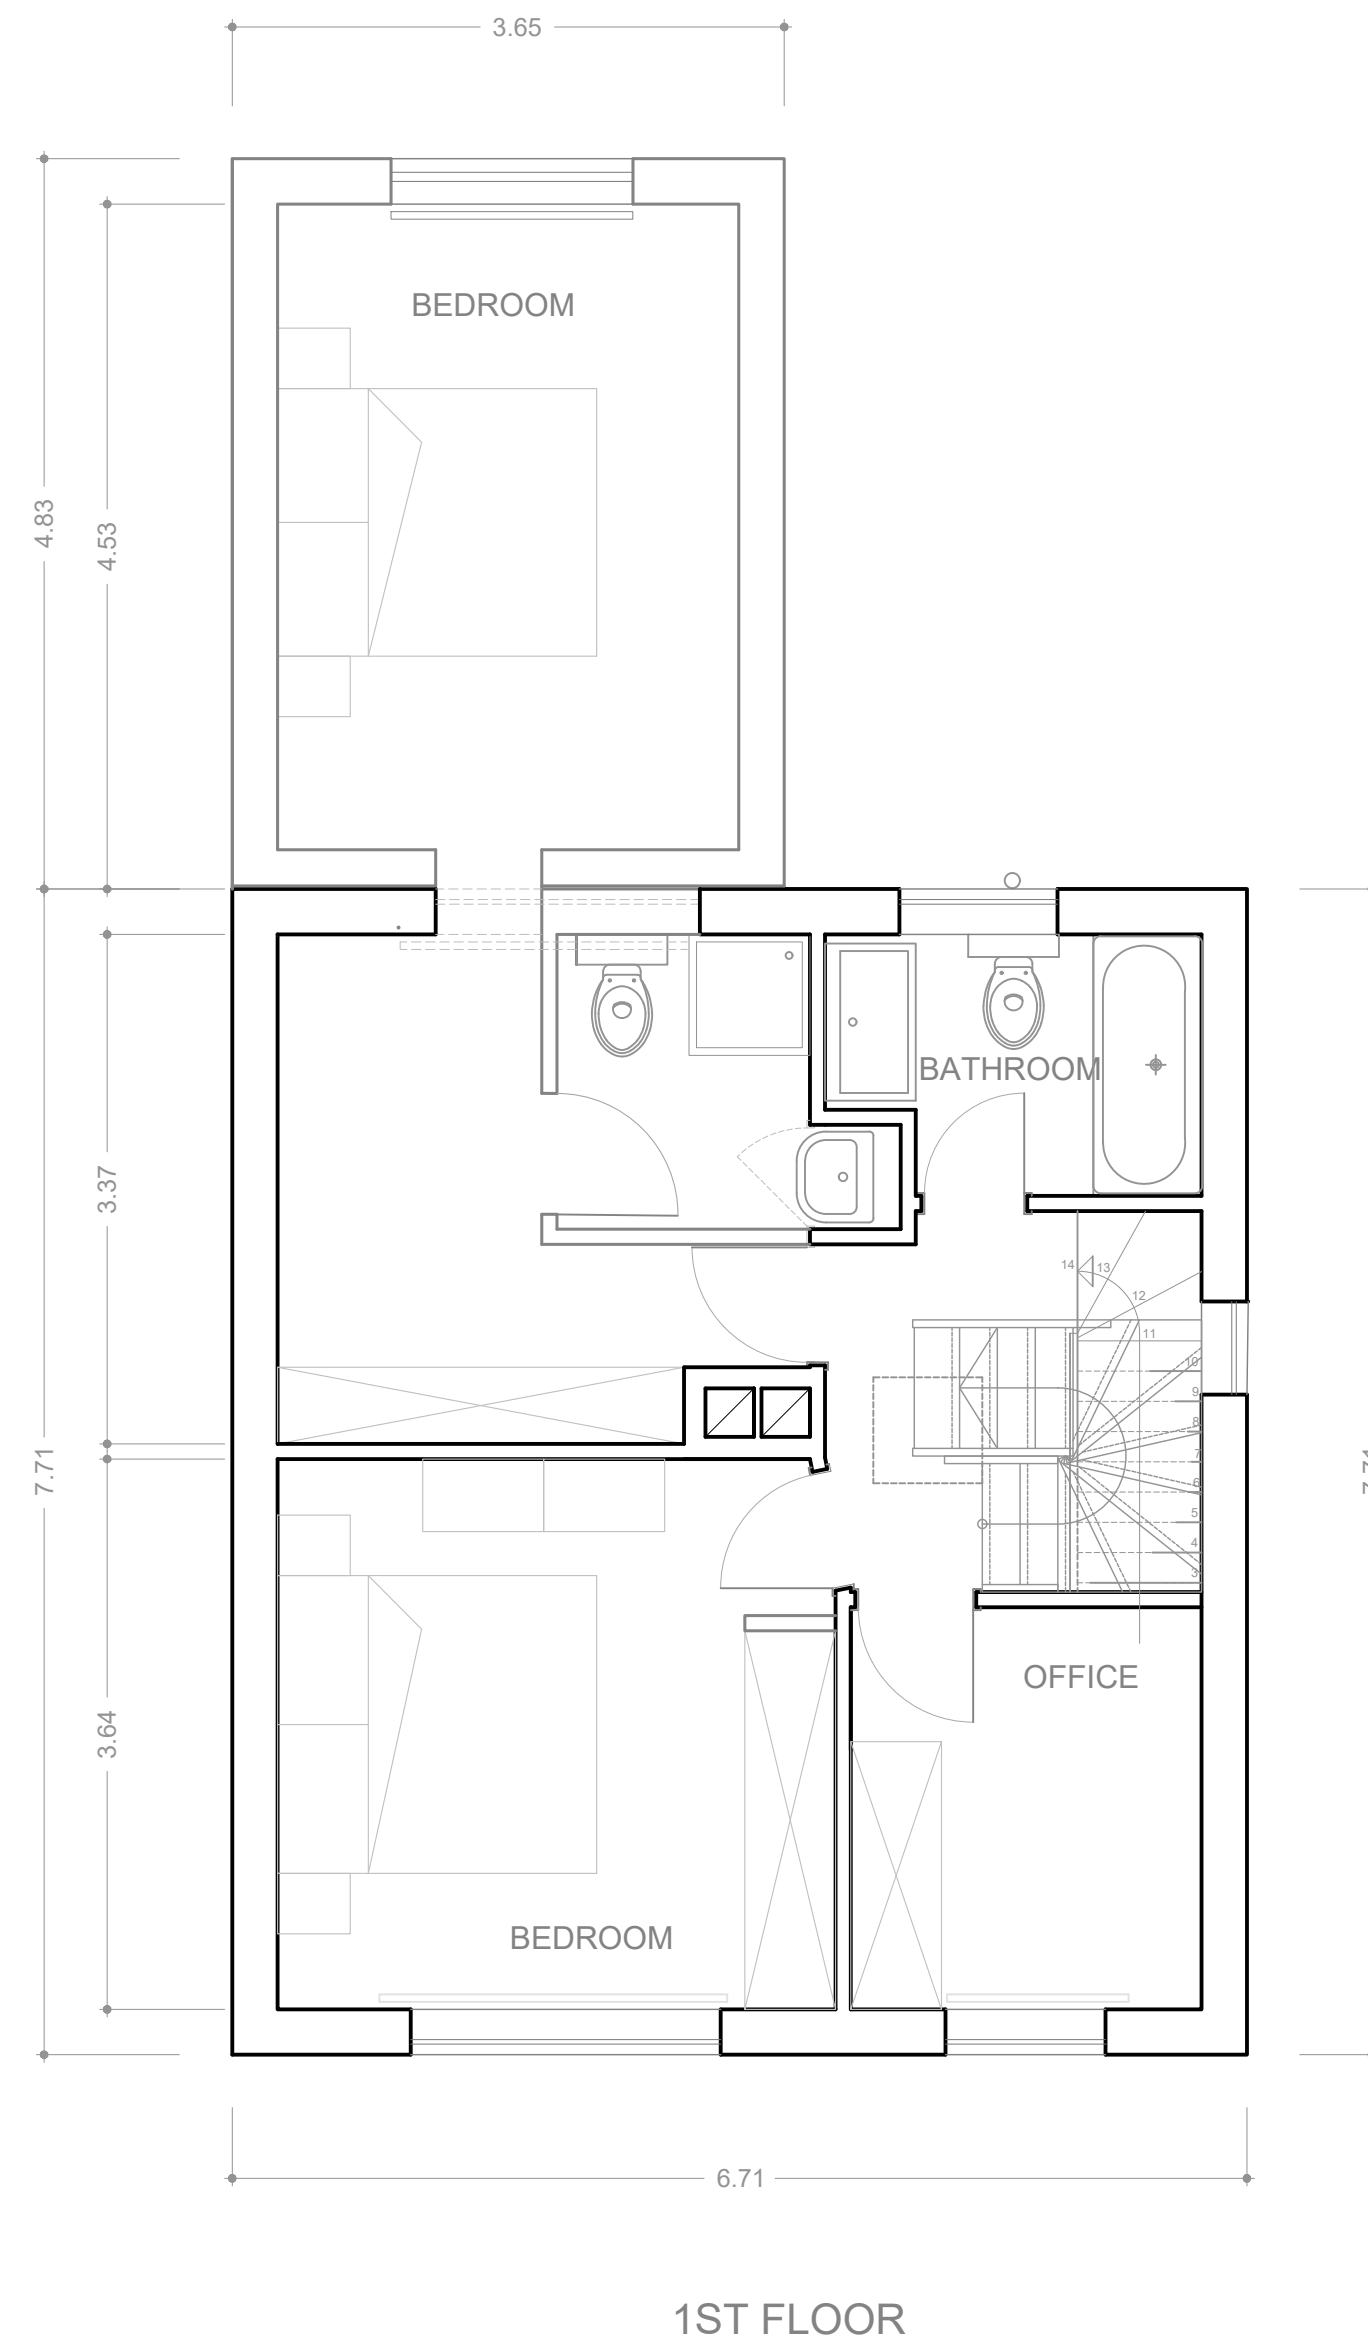
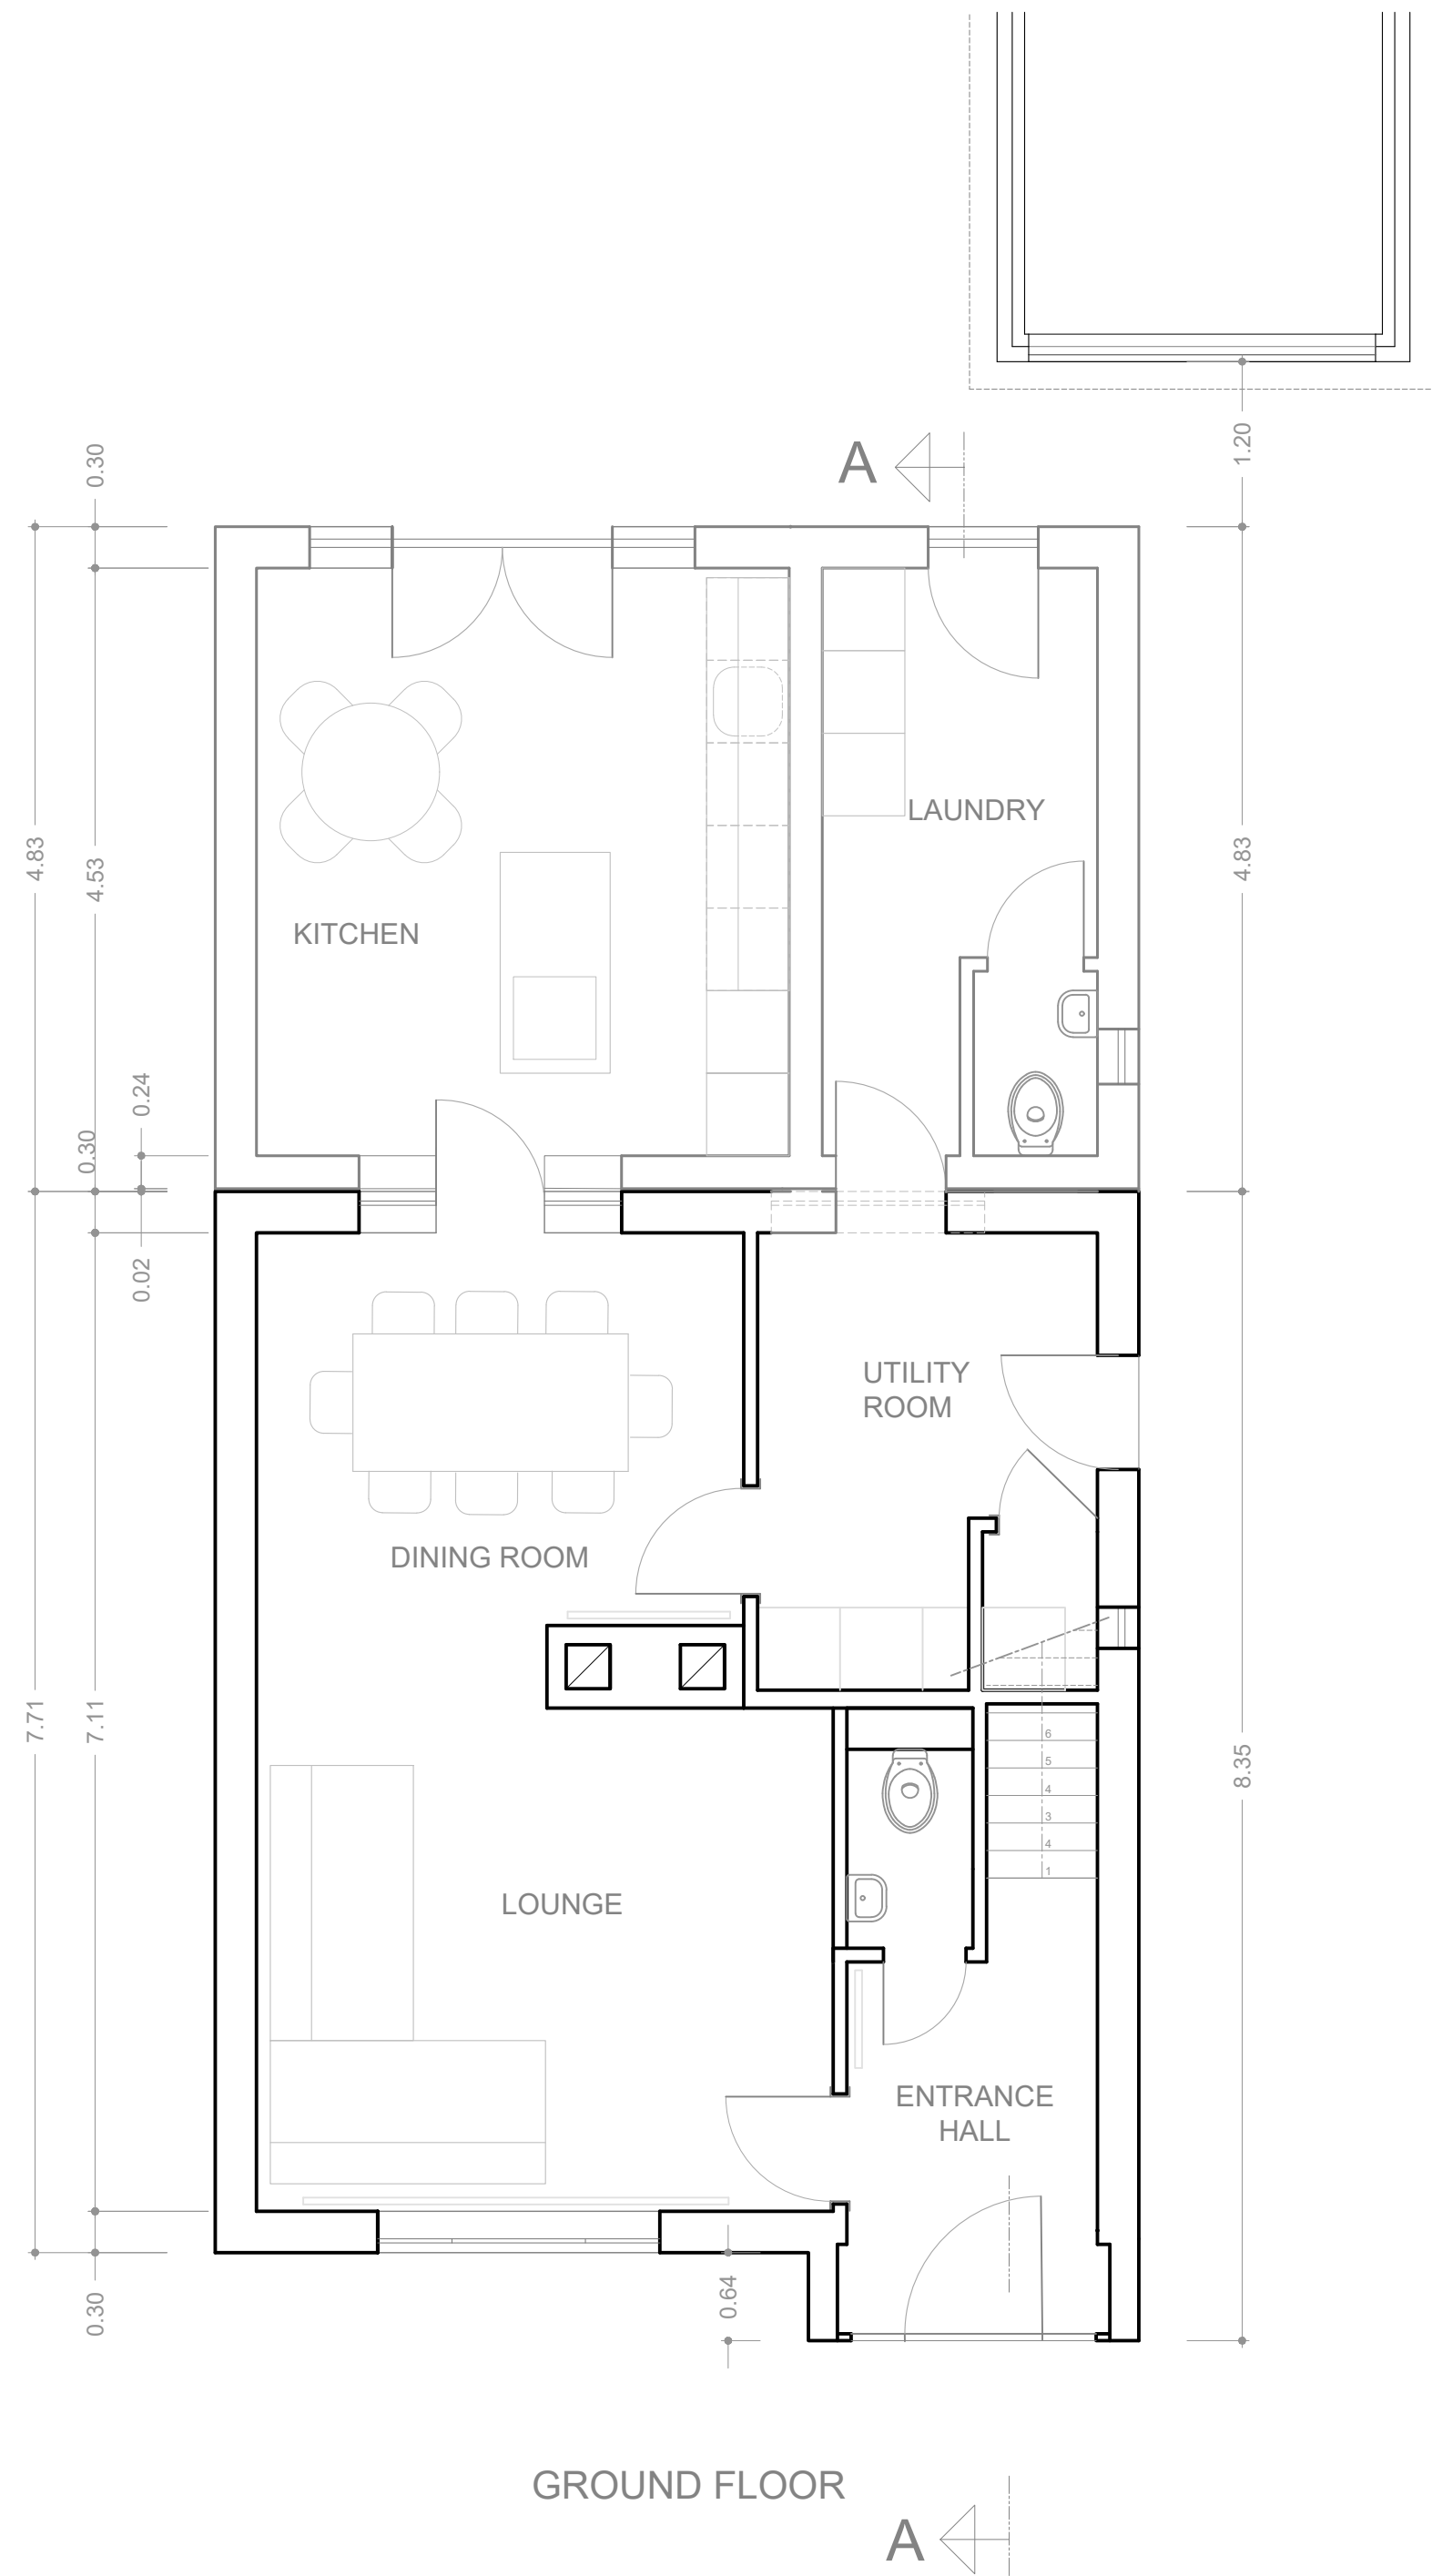
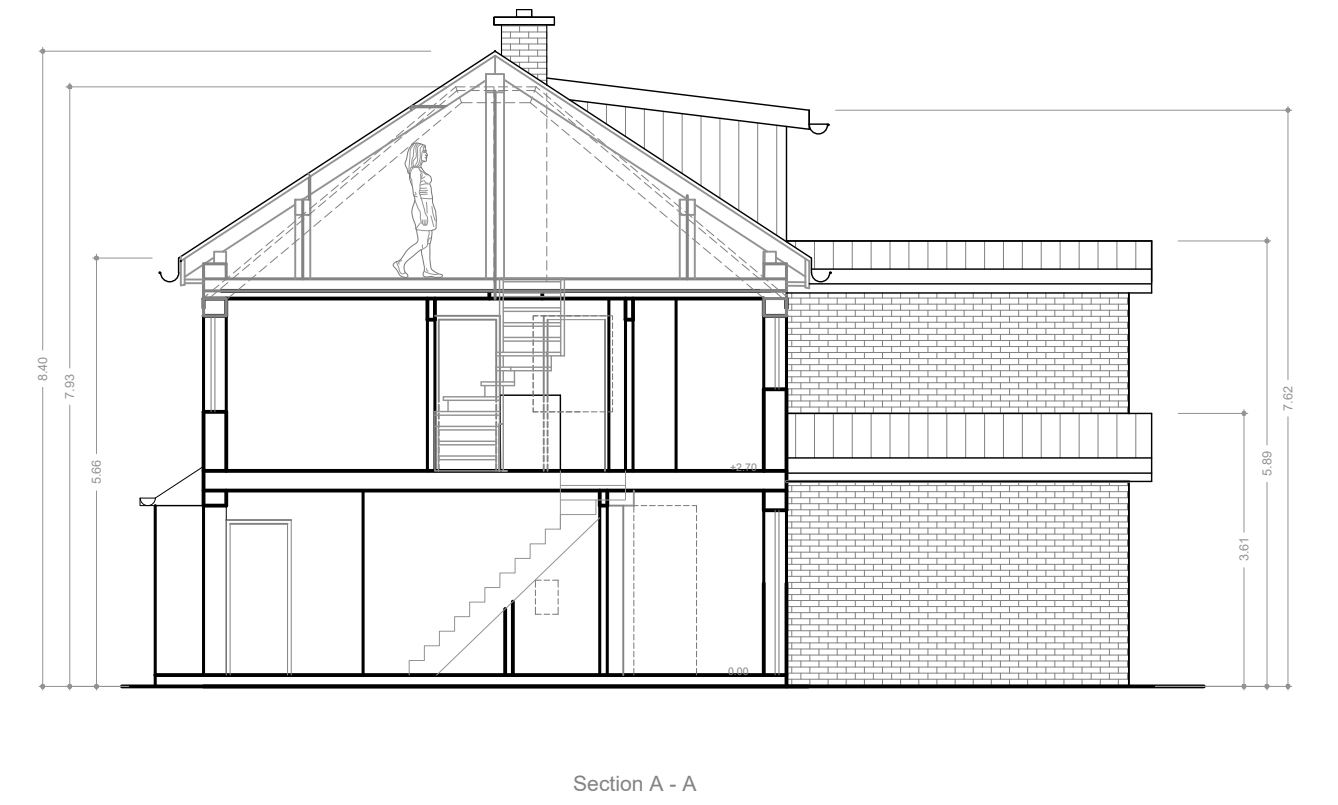
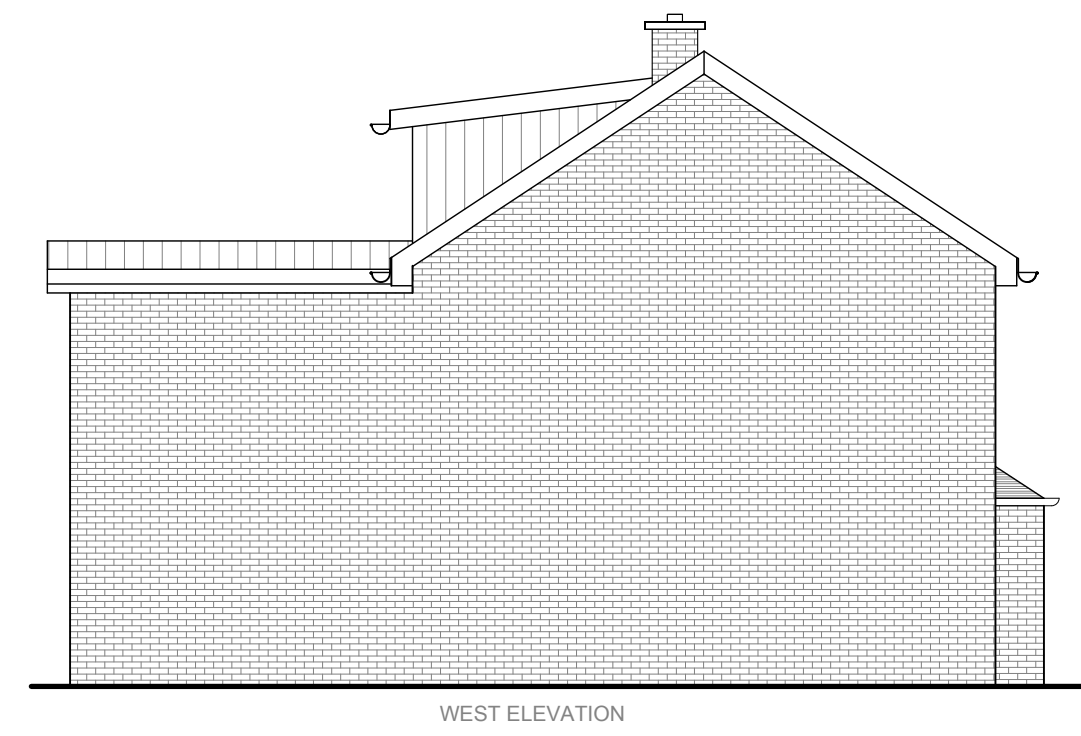
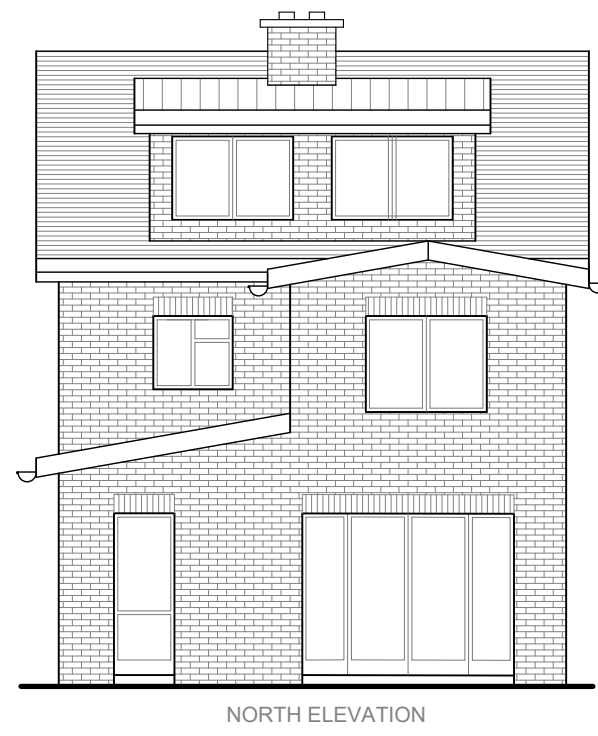


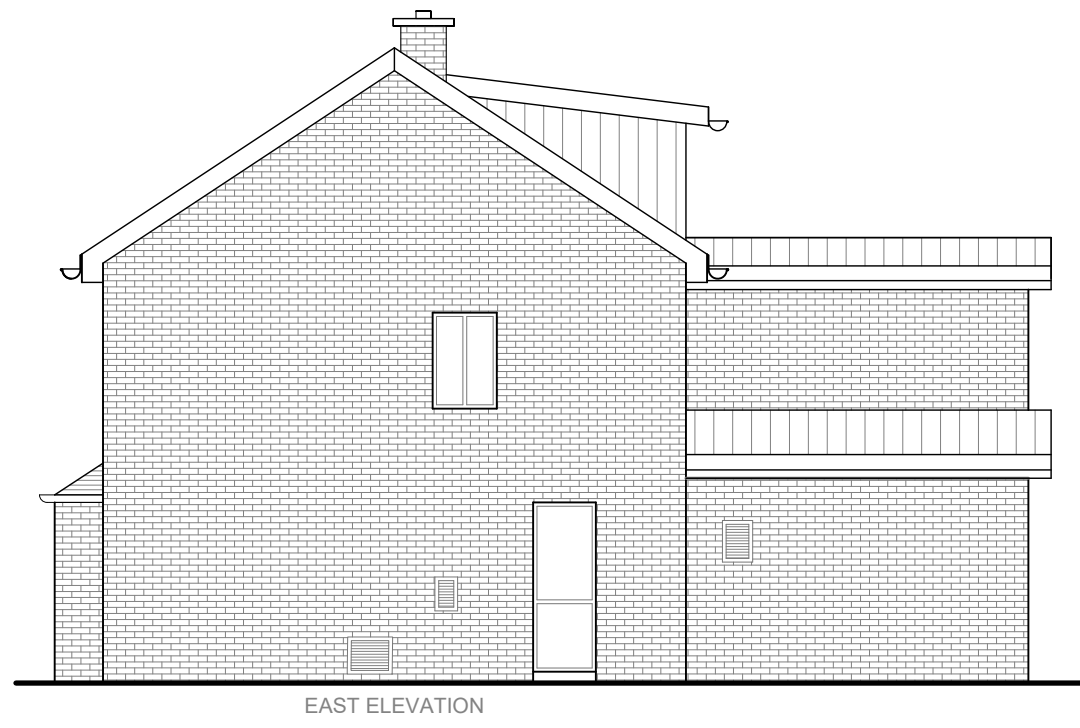

6A NORTON ROAD  
UXBRIDGE

EXTENSION  
PLANS, ELEVATIONS, SECTIONS, SITE

Scales 1 : 50  
1 : 100  
1 : 500

Date: December 2022

Norton Road 6A, Uxbridge Extension 3.6