


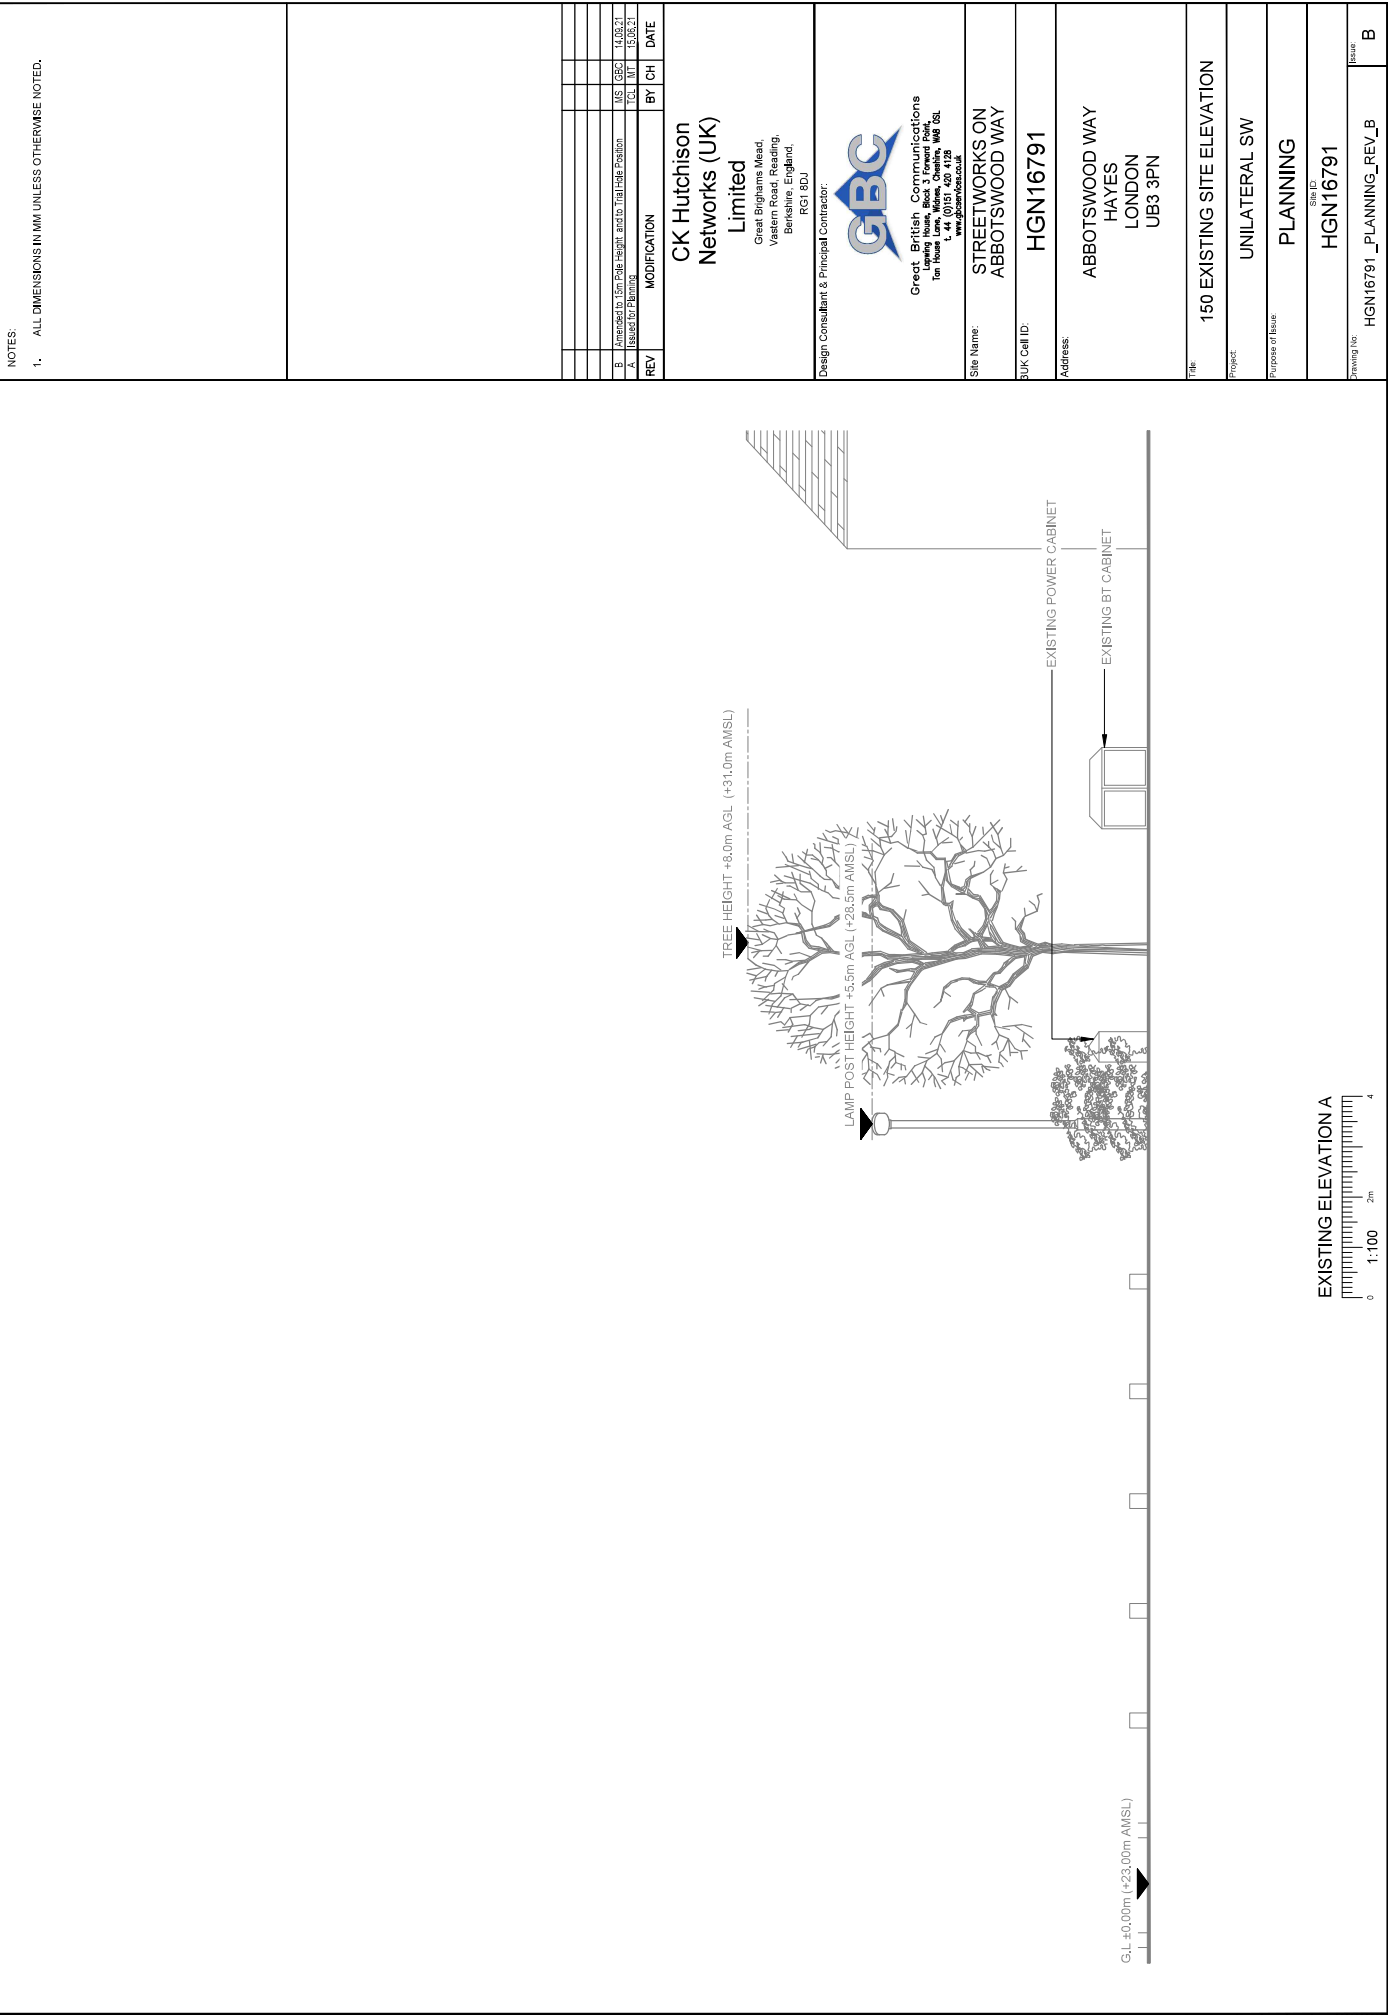

NOTES:
1. ALL DIMENSIONS IN MM UNLESS OTHERWISE NOTED.

REV	MODIFICATION	BY	CH	DATE
B	Amended to 15m Pole Height, and to Trial Hole Position	MS	GBC	14/05/21
A	Issued for Planning	TCL	MT	15/05/21

CK Hutchison
Networks (UK)
Limited
Great Brighams Mead,
Vaidern Road, Reading,
Berkshire, England,
RG1 6DU

Design Consultant & Principal Contractor:



Site Name:
STREETWORKS ON
ABBOTSWOOD WAY

UK Cell ID:
HGN16791

Address:
ABBOTSWOOD WAY
HAYES
LONDON
UB3 3PN

Title:
150 EXISTING SITE ELEVATION

Project:
UNILATERAL SW

Purpose of Issue:
PLANNING

Sheet ID:
HGN16791

Drawing for:
HGN16791_PLANNING_REV_B

Issue:
B