



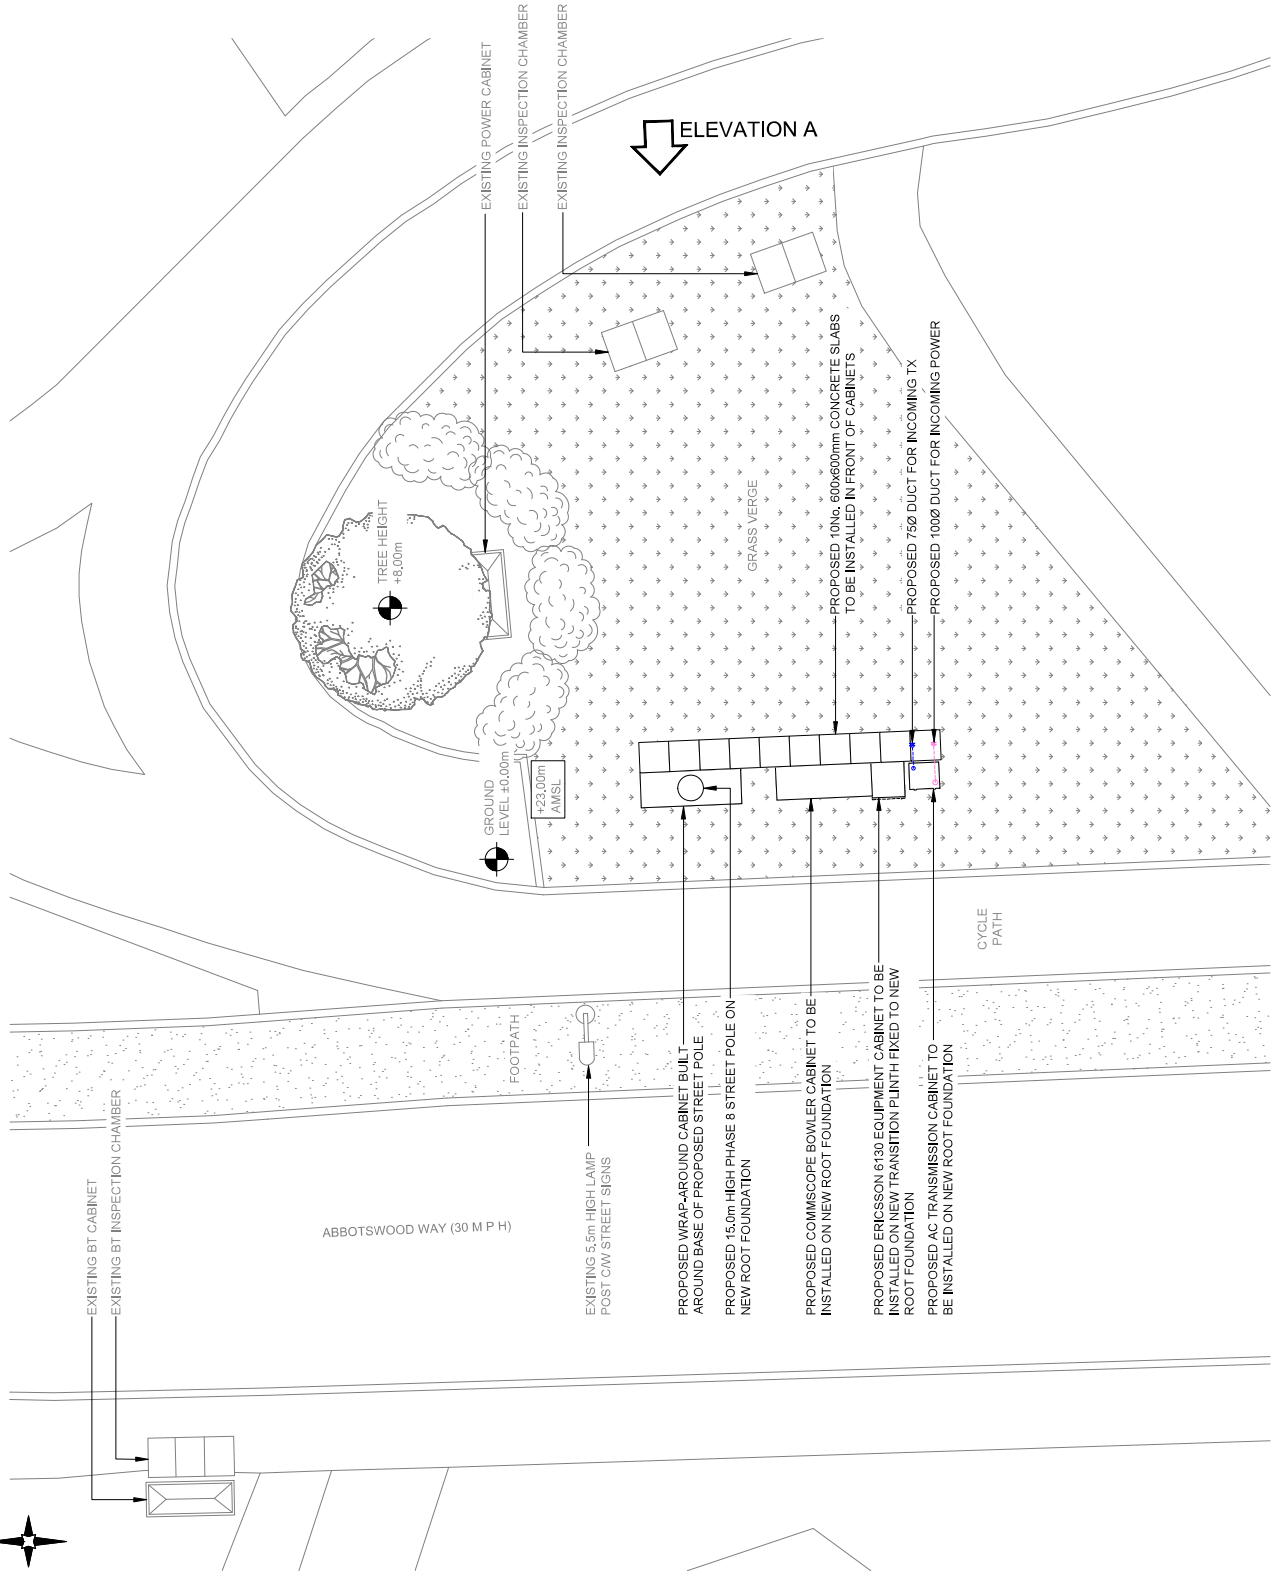

PROPOSED SITE PLAN

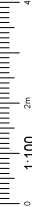

NOTES:

1. ALL DIMENSIONS IN MM UNLESS OTHERWISE NOTED.

REV	MODIFICATION	BY	CH	DATE
B	Amended to 15m Pole Height, and to Trial Pole Position	MS	GBC	14/09/21
A	Issued for Planning	TCL	MT	15/09/21

**CK Hutchison
Networks (UK)
Limited**

Great Brigflama Mead,
Vauxhall Road, Reading,
Berkshire, England,
RG1 8DJ

Design Consultant & Principal Contractor:



Great British Communications
Limited
Lapping House, Box 3 Forward Post,
Ten Howe Lane, Wotton, Oxon, MK5 7SL
t: 01235 831000
www.gbcommunications.co.uk

Site Name:
**STREETWORKS ON
ABBOTSWOOD WAY**

UK Call ID:
HGN16791

Address:
**ABBOTSWOOD WAY
HAYES
LONDON
UB3 3PN**

Title:
215 PROPOSED SITE PLAN

Project:
UNILATERAL SW

Purpose of Issue:

PLANNING

Scale 10:
HGN16791

Drawing for:
HGN16791_PLANNING_REV_B

Issue:
B