
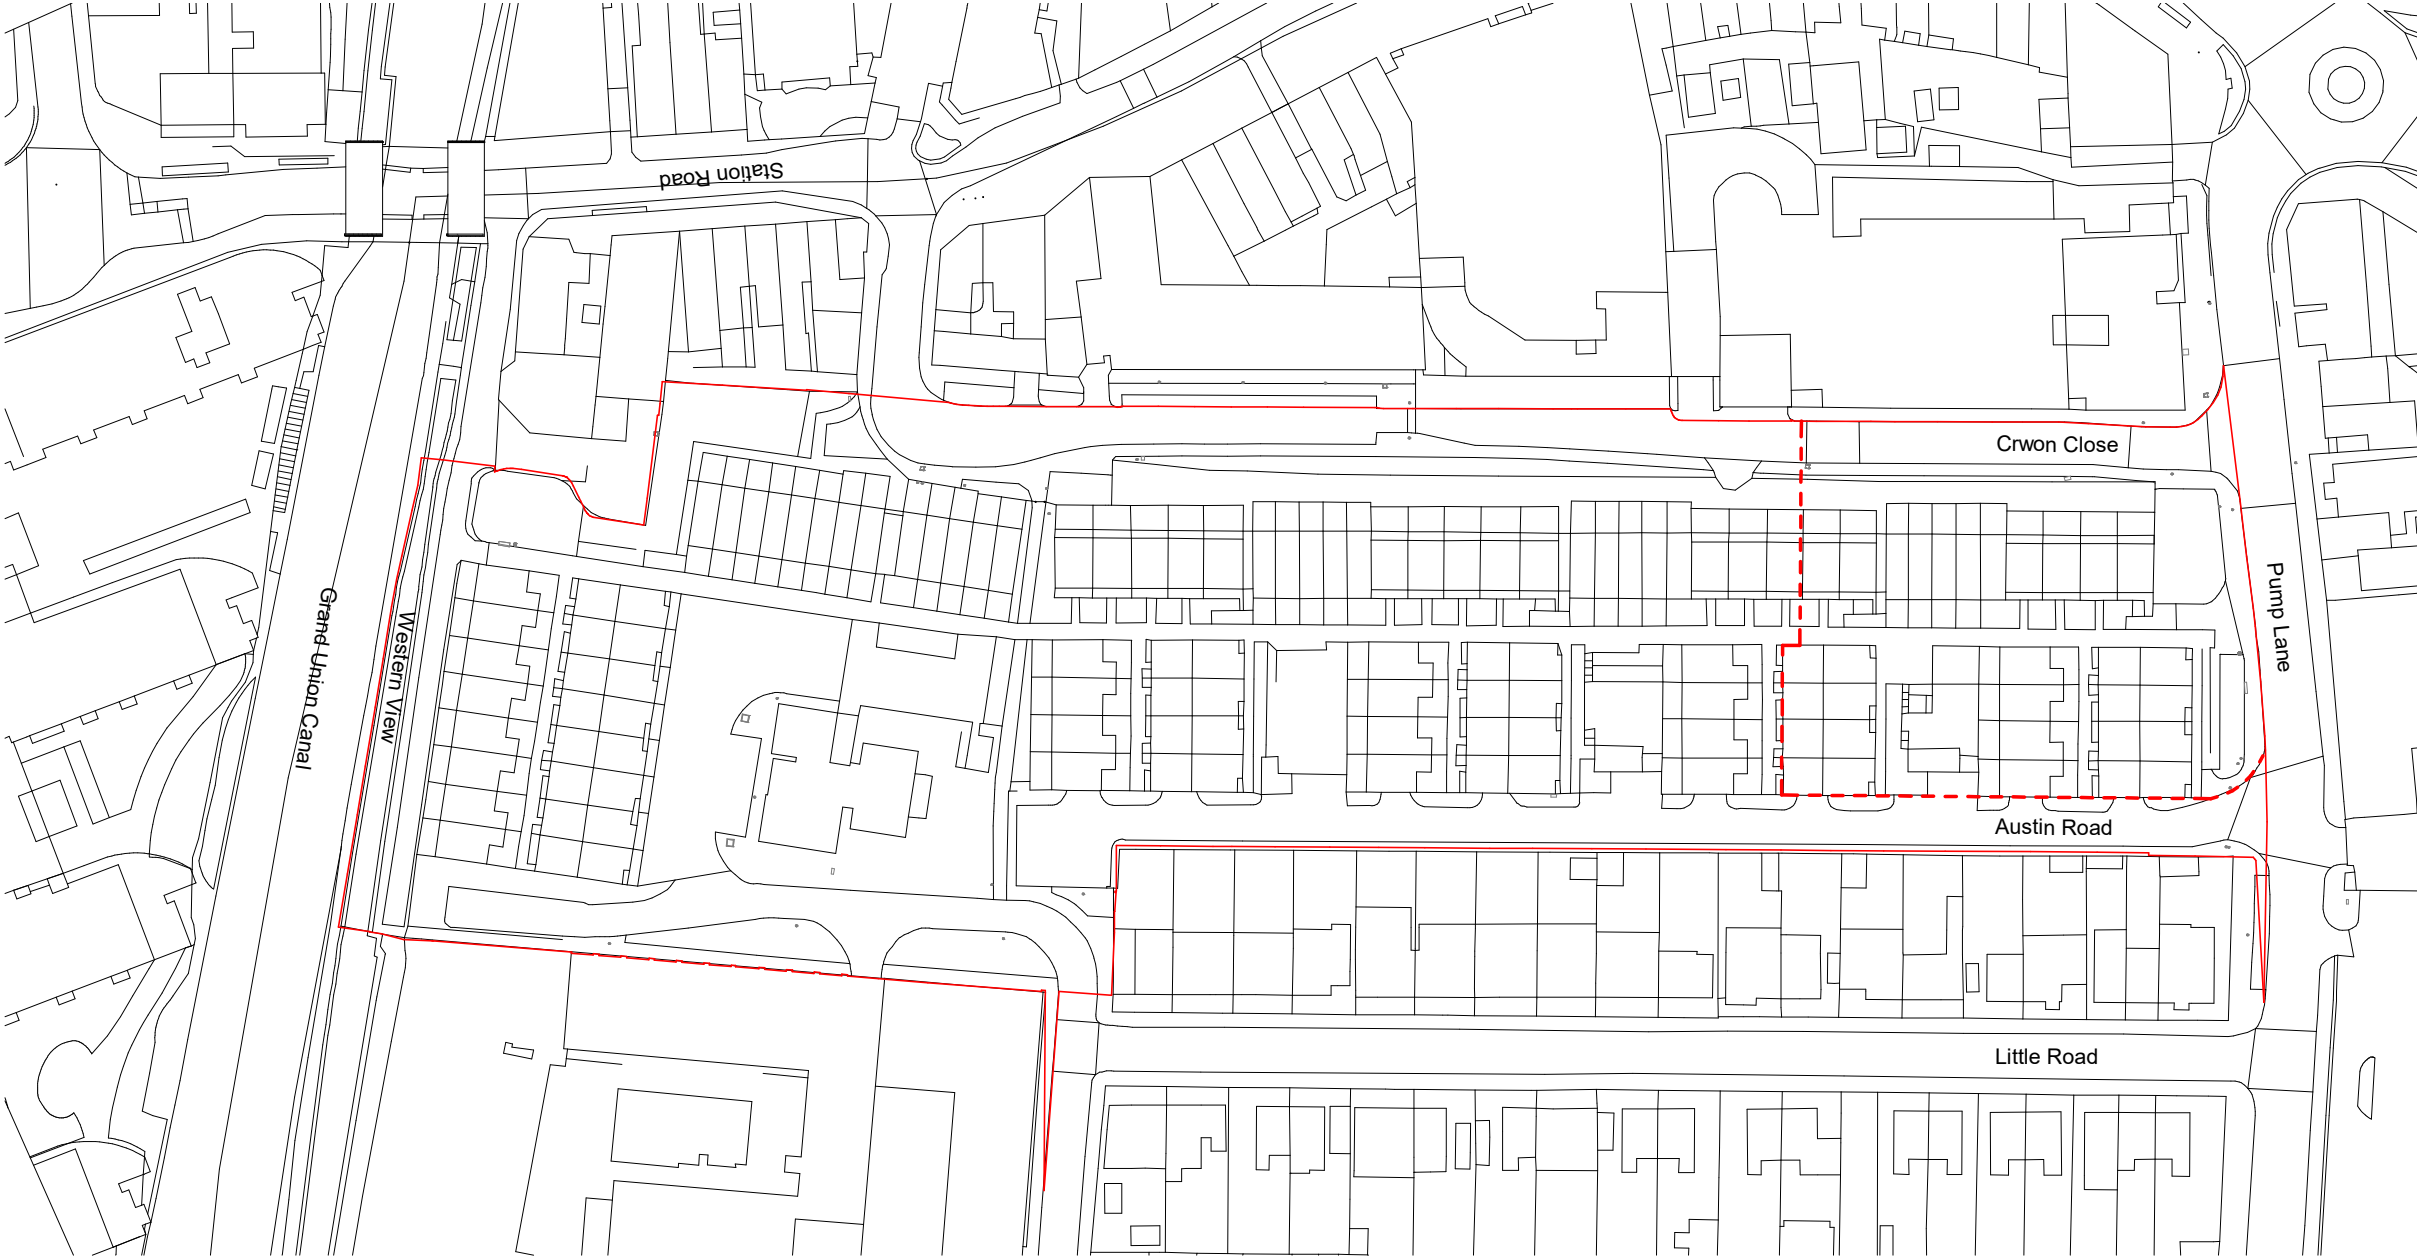


GENERAL NOTES:
This drawing is © 2020 Pollard Thomas Edwards LLP (PTE).
Use figured dimensions only. **DO NOT SCALE.**

All dimensions are in millimetres unless noted otherwise.

This drawing must be read in conjunction with all other relevant drawings and specifications from the Architect and other consultants.

If in doubt, ask.

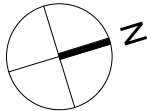

- Red Line for Hybrid Planning Application
- Phase 1 Definition Red Line as part of Hybrid Planning Application

C2	09.12.21	PLANNING ISSUE	MR	LB
rev	date	description	drawn	audited

PLANNING

Dispeker Wharf
38 Graham Street
London N1 8JX
020 7336 7777
forename.surname@pte.a.co.uk
@plearchitects
www.pollardthomasedwards.co.uk

**Pollard
Thomas
Edwards**

project	job no.	drawn	scale	date created
Hayes Town Centre Estate	19-100	EB	1 : 1250@A3	Dec '21
drawing title	drawing number	revision	status	
Red Line Site Location Plan	HTC-PTE-ZZ-XX-DR-A-10004	C2	S2	