


**Legend**

- 1B2P
- 1B2P W
- 2B4P D
- 3B4P W
- 3B5P
- 3B5P D
- 3B5P H
- 4B6P D
- 4B7P H
- 4B8P D
- CAR PARKING
- COMMUNITY CENTRE
- CYCLE STORE
- REFUSE
- RESIDENTIAL COMMUNAL
- SC MSEV
- SC SA-S
- SERVICING AND PLANT

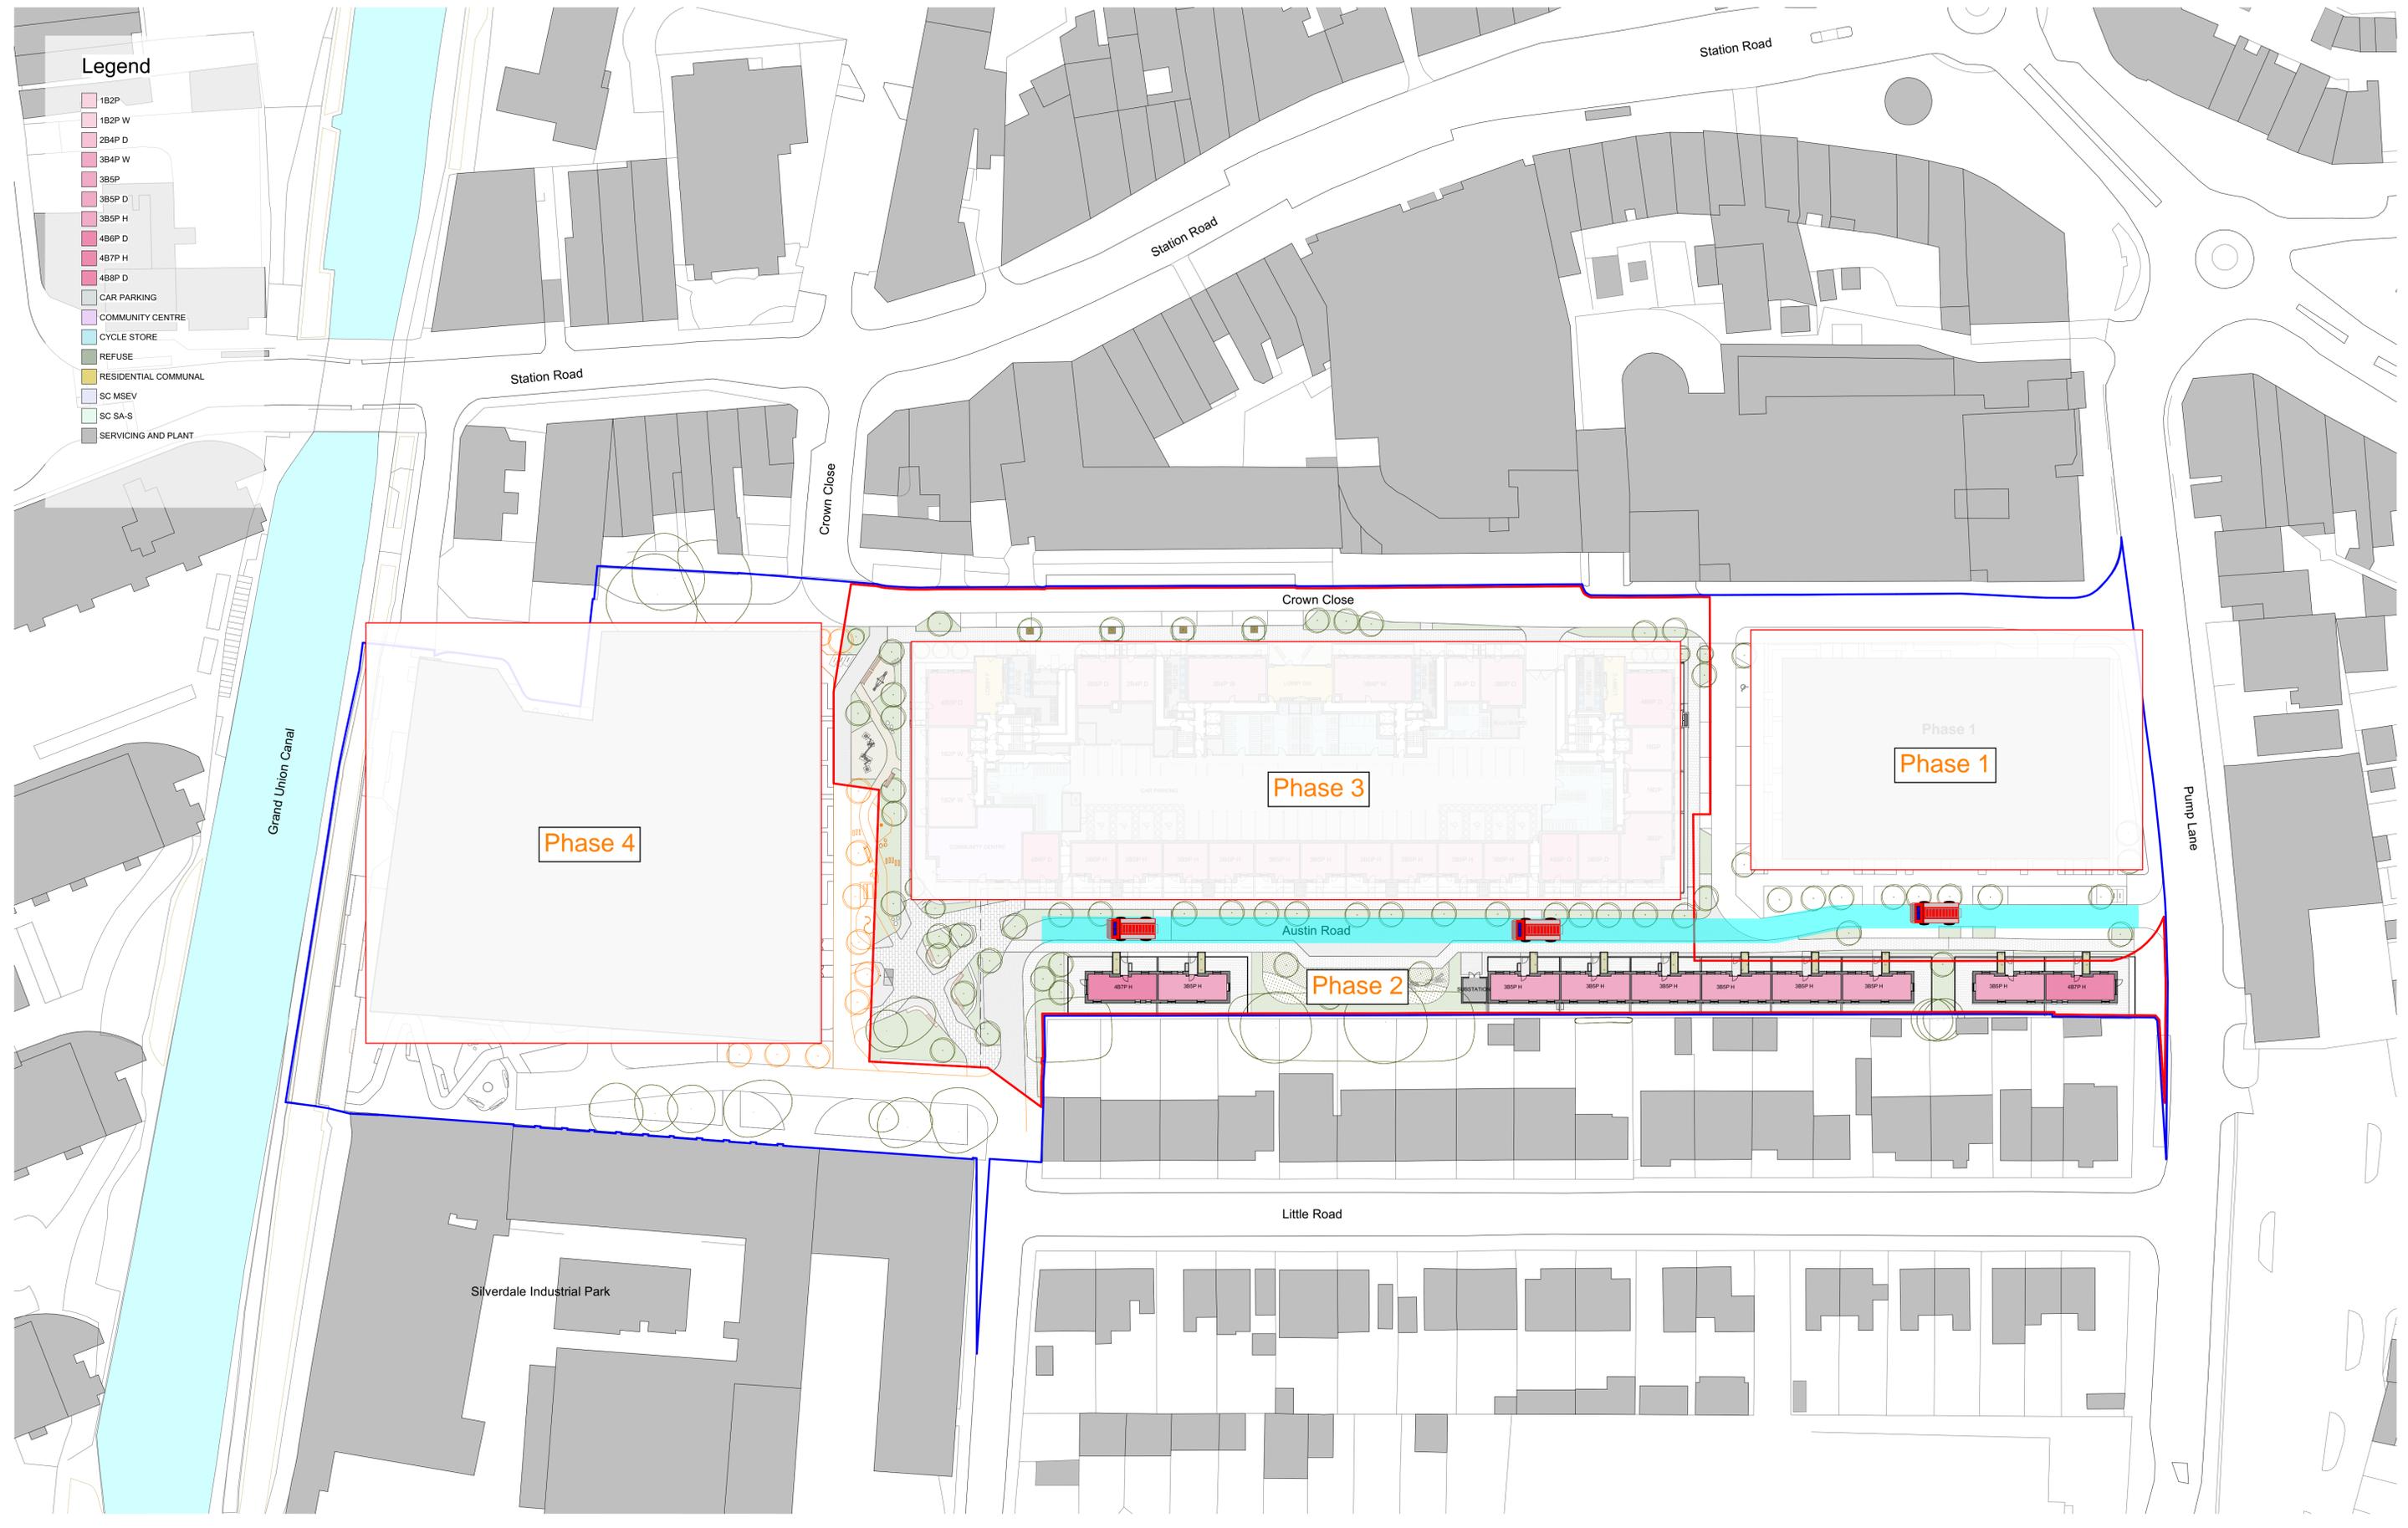

— Hybrid Planning Application Boundary  
— Reserved Matters Application Boundary  
— Phasing Boundary



CDM REGULATIONS 2015. All current drawings and specifications for the project must be read in conjunction with the Designer's Hazard and Environment Assessment Record. All intellectual property rights reserved.

Designed with reference to the surveys, information and reports listed:  
 15865-21-31651PLS-01REV - Topographical Survey (Survey Solutions);  
 C154568-01-01-RevD - Tree Survey Plan (Midelmarch Environmental);  
 07890-SYN-XX-00-DR-MEP-0001 - Existing Utility Overlay (Synergy)

Rev	Date	Description
P01	04-02-26	First Issue

Dwn	Ckd	Drawn	SSK
YW	YW		IC
			IC
		Date	Jan 2026
		Scale @ A1	1:500

**Hayes Town Centre**  
 Site Plan Ground Floor

Project	Origin	Zone	Level	Type	Role	Number
HTC - PRP - ZZ -			00 - DR -	A -		20600
Revision			Status			
P01 -			S4 Planning - STAGE ISSUE			

