


| TC No | TC1 |
|---------|-----------------|
| Model | Terex CTL140-10 |
| Type | Luffer |
| Jib L | 35m |
| Mast m | 25m |
| FA type | TS21 |
| OOS r | standard 19.4m |

| TC No | TC2 |
|---------|-----------------|
| Model | Terex CTL140-10 |
| Type | Luffer |
| Jib L | 35m |
| Mast m | 25m |
| FA type | TS21 |
| OOS r | standard 19.4m |

| TC No | TC3 |
|---------|-----------------|
| Model | Terex CTL140-10 |
| Type | Luffer |
| Jib L | 45m |
| Mast m | 35m |
| FA type | TS21 |
| OOS r | standard 20.9m |

| TC No | TC4 |
|---------|-----------------|
| Model | Terex CTL140-10 |
| Type | Luffer |
| Jib L | 40m |
| Mast m | 35m |
| FA type | TS21 |
| OOS r | standard 18.7m |

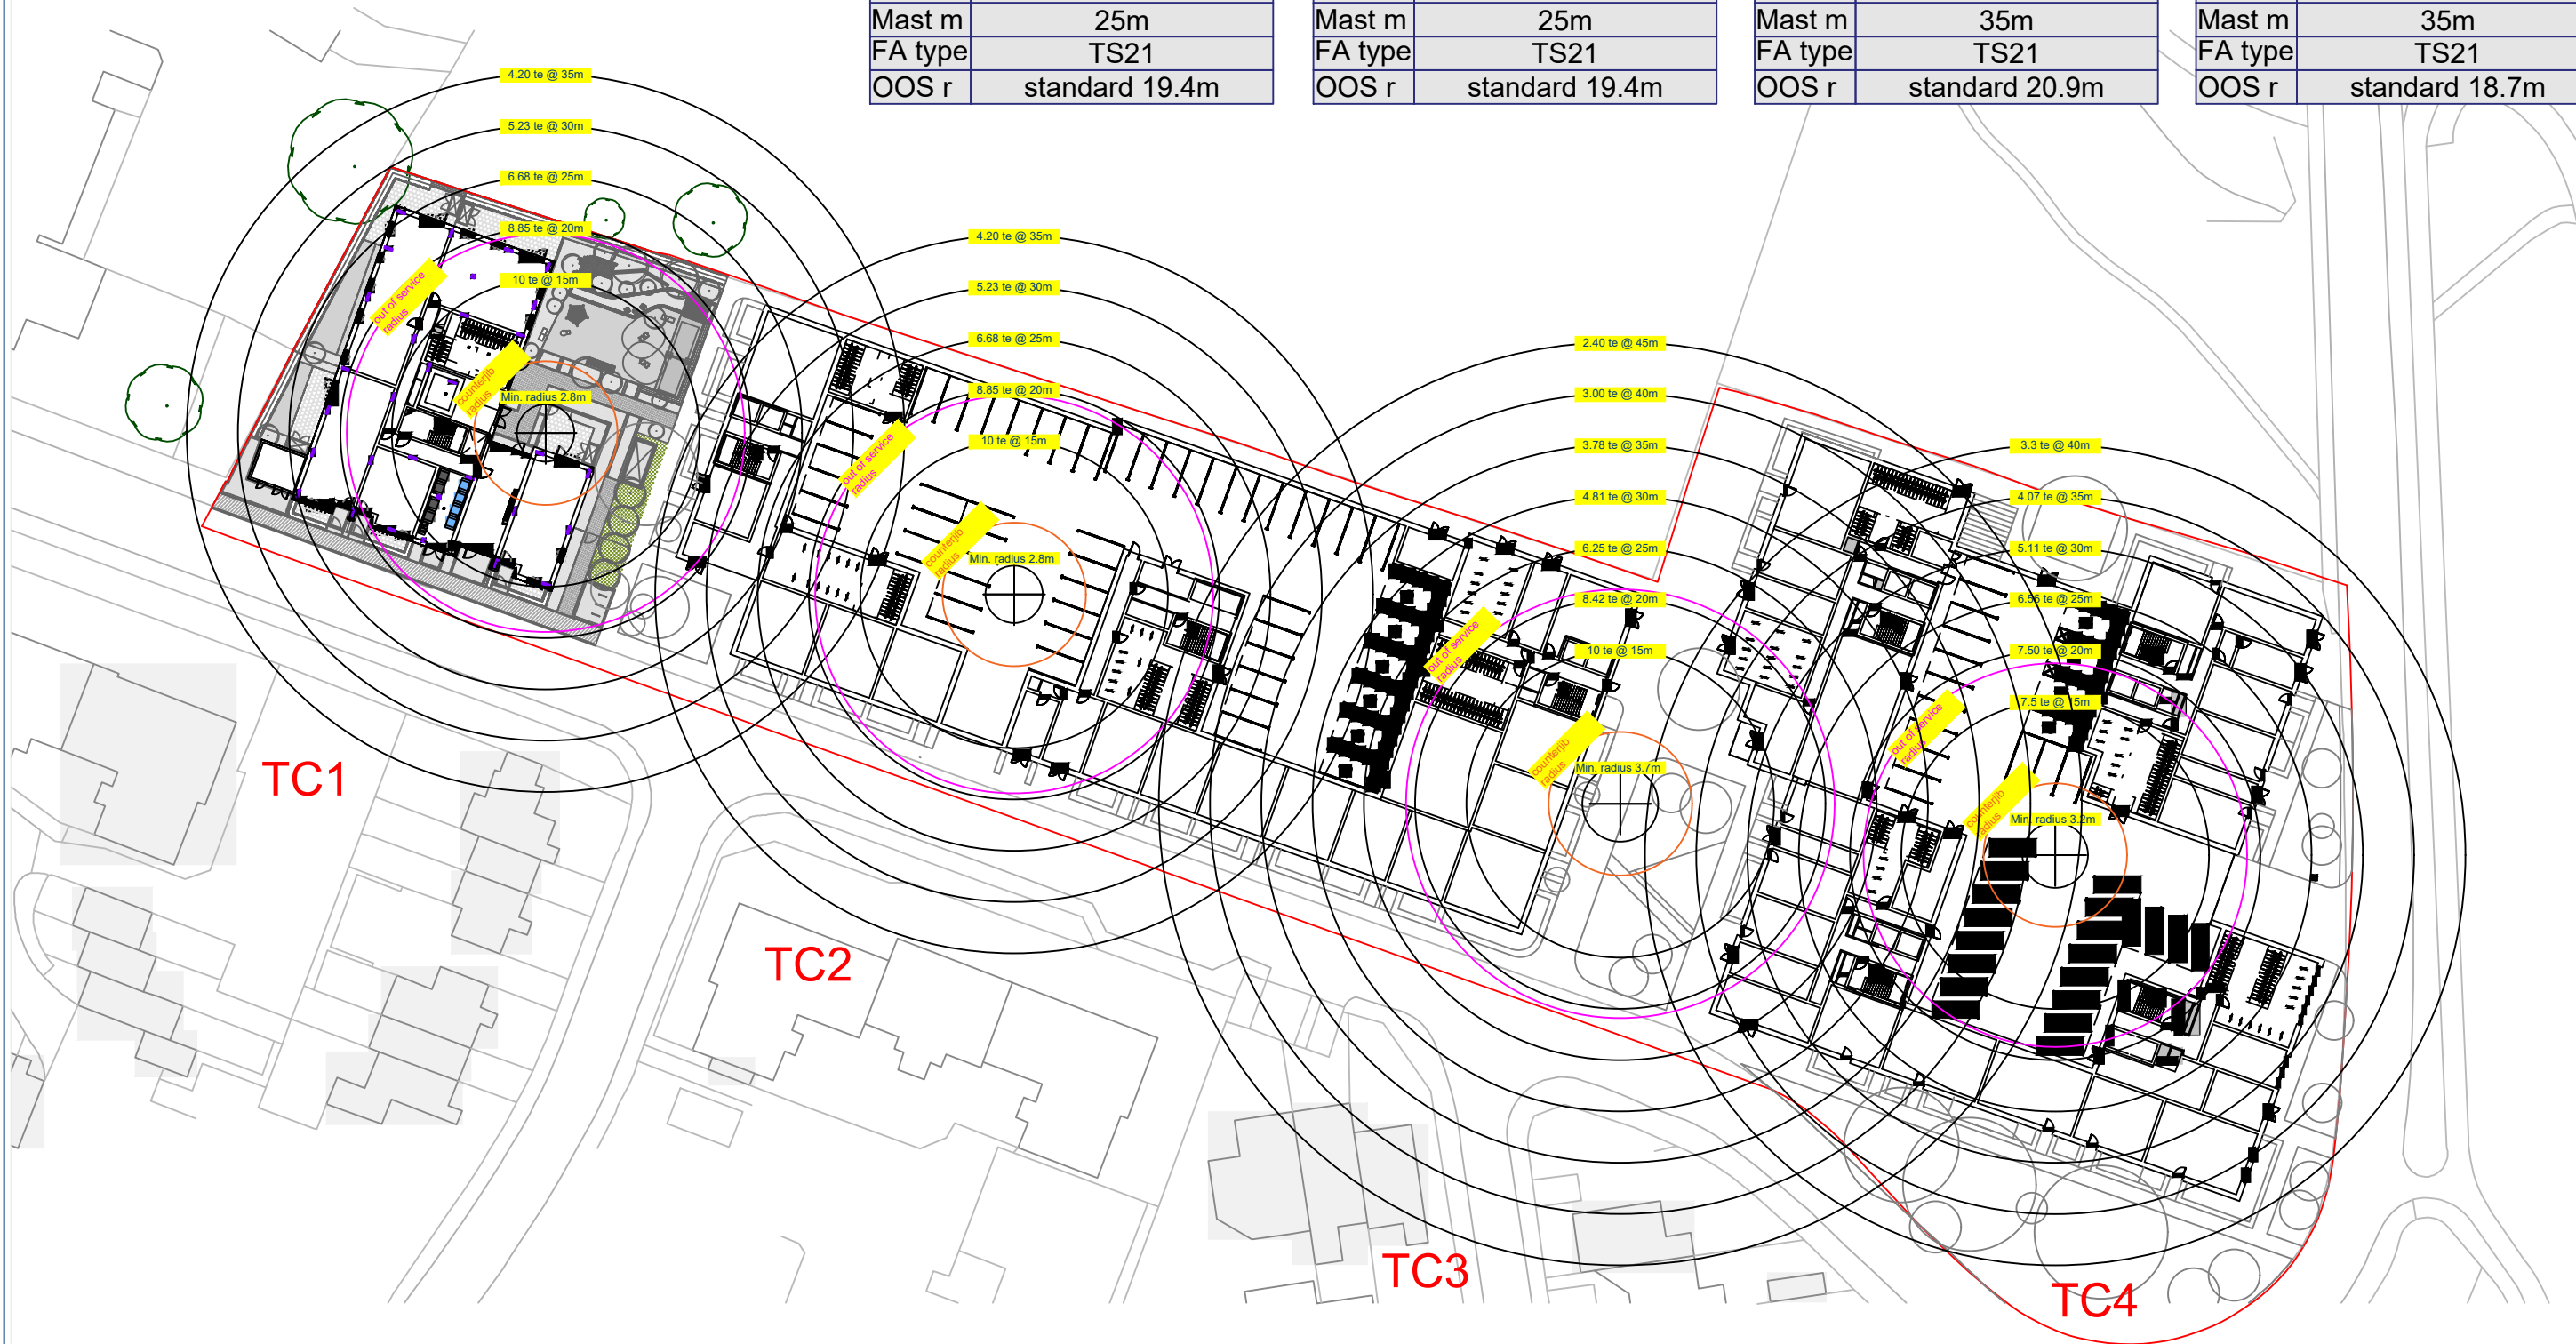

| | | | | | | | | | | | |
|---|------|------|-----------|---|--|--|--|---|----------------------------------|---|--|
| <div>Conditions of use</div> <div>1. This drawing is the property of Skyline Arcomet Ltd and must not be copied or used without consent.</div> <div>2. The existing and future structure and environment shown on these drawings is based on information provided by/on behalf of the hirer or obtained from limited site inspection. Any discrepancies, errors or omissions must be brought to the attention of Skyline Arcomet Ltd.</div> <div>3. The information on these drawings is shown for information only and no reliance should be placed on it without confirmation by the user.</div> <div>Notes</div> <div>1. Do not scale drawings, use figured dimensions only. All dimensions to be checked before commencement of works on site.</div> <div>2. Piling, foundation, structural and setting out are all derived from drawings by others and therefore cannot be relied upon as the prime source for setting out or construction.</div> <div>3. Skyline Arcomet drawings of a proposed tower crane scheme are only issued to meet the requirements of BS7121 regarding clearances and lift planning.</div> <div>3. The tower crane scheme user retains responsibility for selection, planning and use of the cranes.</div> | | | | | | | | <div>Project</div> <div>Higgins Construction, Avondale Drive Estate</div> | | <div>Title</div> <div>Tower crane proposal x4 CTL140-10</div> | |
| | | | | <div><div>SKYLINE</div><div>An UPERO Group Company</div></div> | | <div>Verified by</div> <div>Preliminary for review</div> | | <div>Drawing No.</div> <div>HCavd-SL-001</div> | | | |
| | | | | <div>Skyline Arcomet Ltd, 609 London Road, West Thurrock, Essex, RM20 3BJ</div> | | <div>Created by</div> <div>Earl-Joseph Pickering-Mahoney</div> | | <div>Date</div> <div>06/12/2022</div> | <div>Status</div> <div>P01</div> | | |
| rev | init | date | change | | | | | | | | |
| Rev. | By | Date | Amendment | | | | | | | | |

| | | | | | |
|--|----------|----------------|--------------|-----------|--------|
| S:\CUSTOMERS\Higgins Construction\03 hire\Avondale Drive (AVD) Estate\02 skyline drgs\HCavd-SL-001.dwg | | | | | |
| Approval Date | 15/12/20 | Owner | Craig Taylor | Reference | TE-001 |
| Review Date | 01/12/21 | Classification | Internal | Revision | 1.0 |