
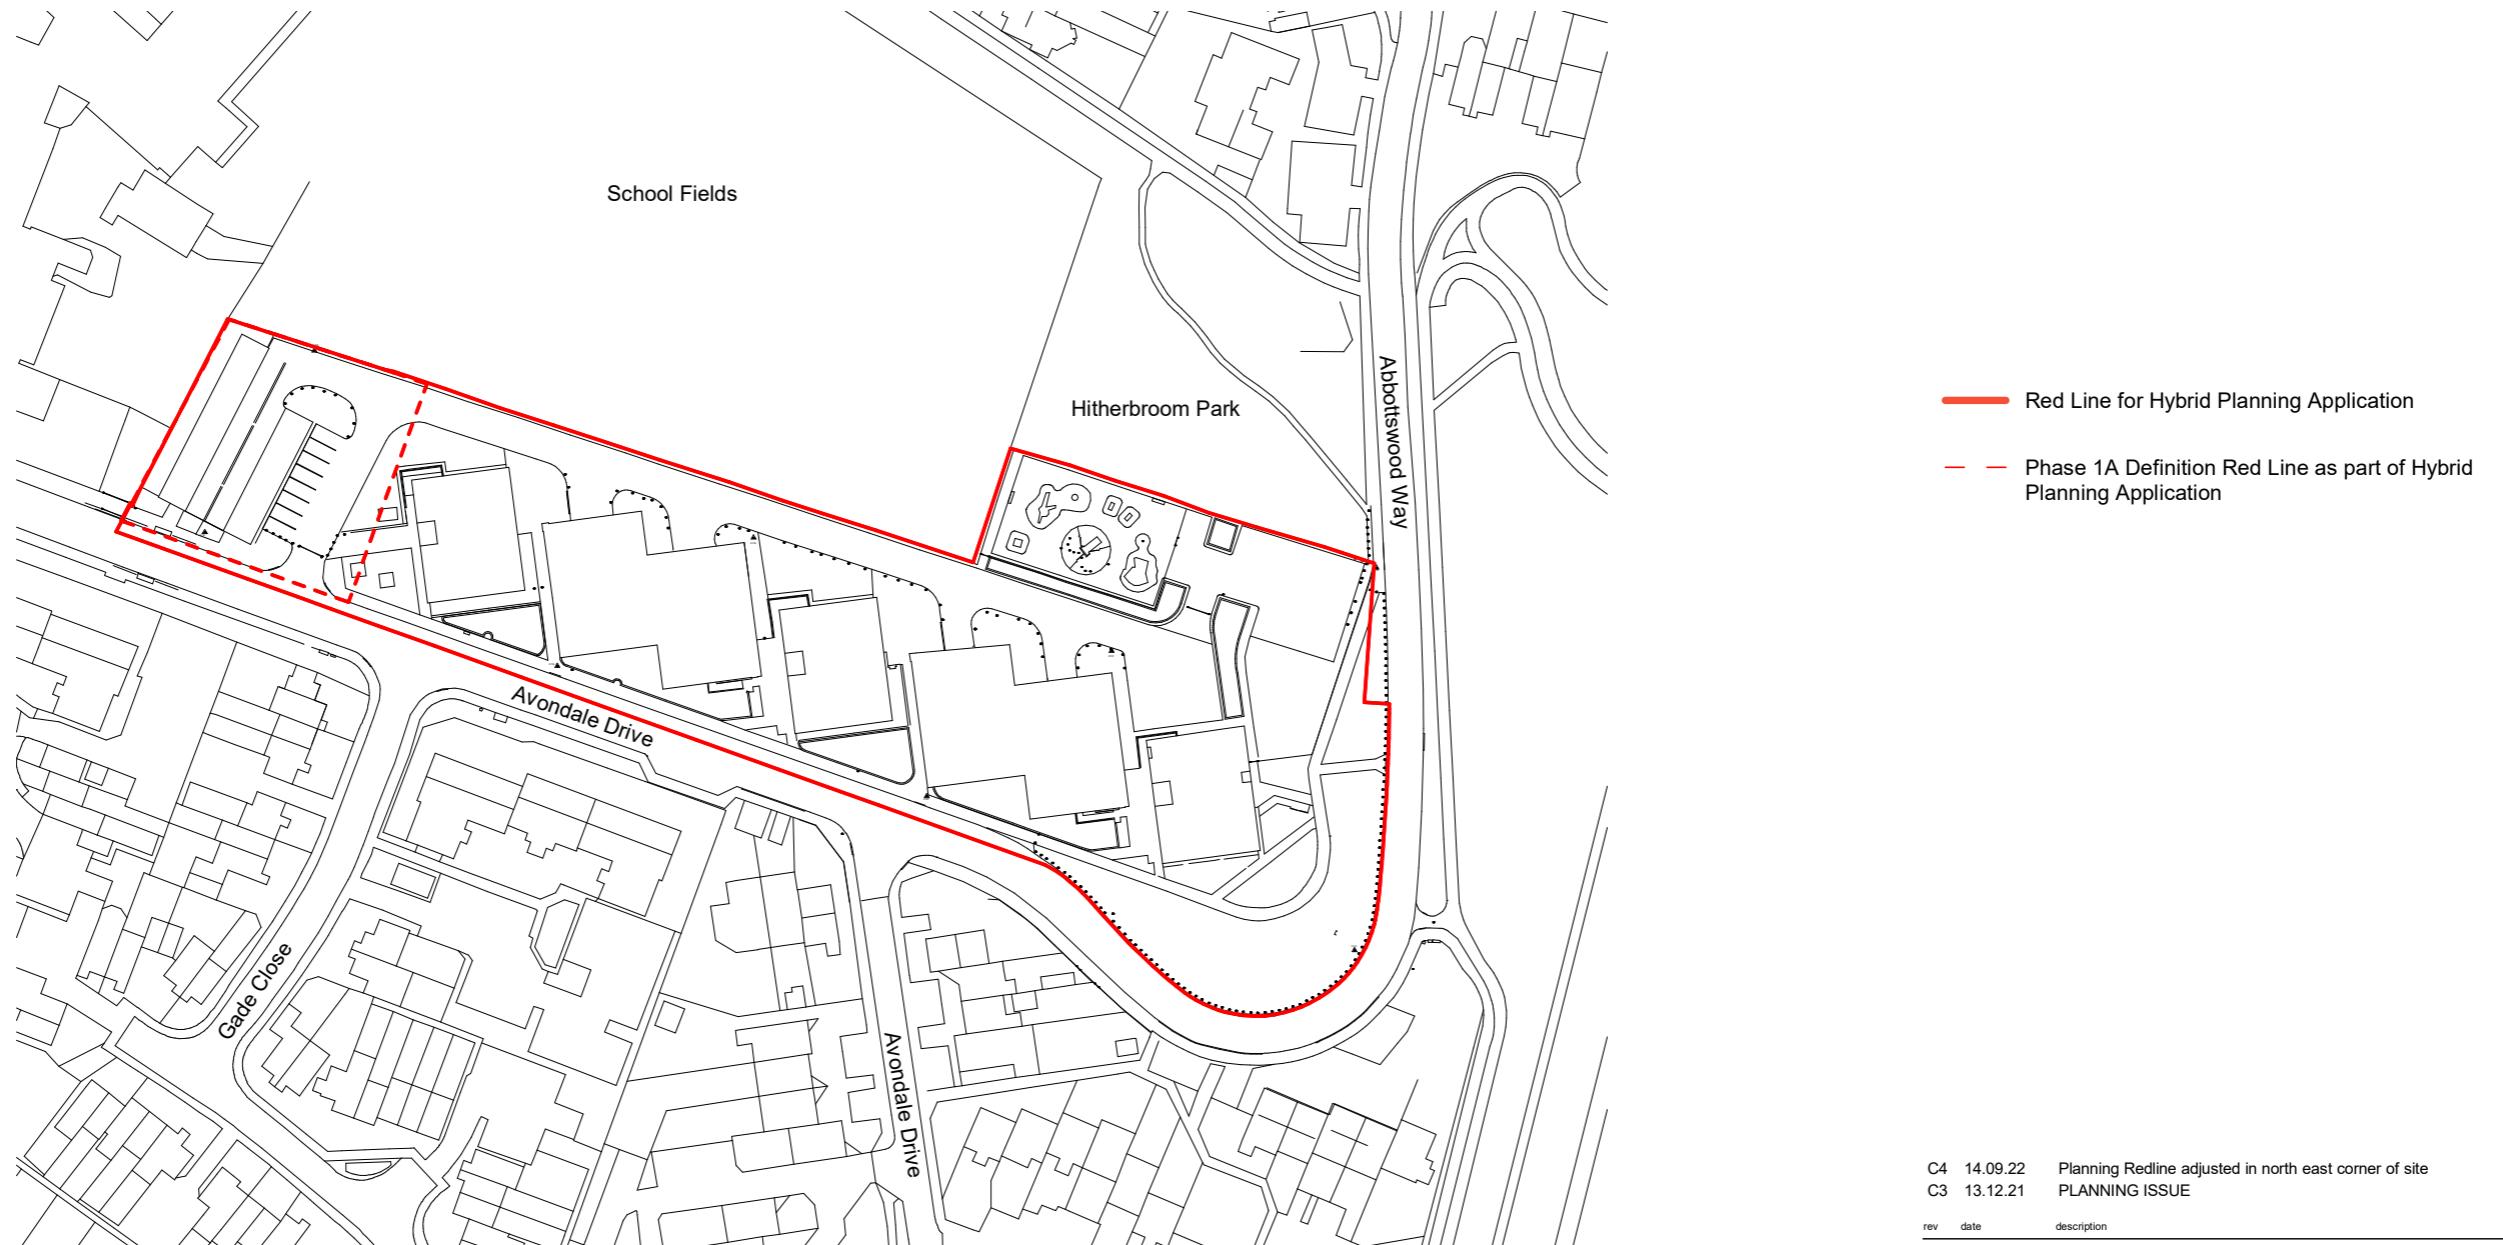


GENERAL NOTES
 This drawing is © 2019 PTE architects.
 Use figured dimensions only. **DO NOT SCALE**.
 All dimensions are in millimetres unless noted otherwise.

This drawing must be read in conjunction with all other relevant drawings and specifications from the Architect and other consultants.
 If in doubt, ask.

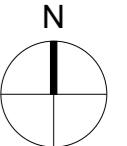

C4	14.09.22	Planning Redline adjusted in north east corner of site	EB	LB
C3	13.12.21	PLANNING ISSUE	NG	LB
rev	date	description	drawn	audited

PLANNING

Dieppeker Wharf
 38 Graham Street
 London N1 8JX
 020 7336 7777
 forename.surname@pte.co.uk
 @ptearchitects
 www.pollardthomasedwards.co.uk

**Pollard
 Thomas
 Edwards**

project	job no.	drawn	scale	date created
Avondale Drive Estate	19-100	EB	1 : 1250@A3	Dec '21
drawing title	drawing number	revision suitability		
Red Line Site Location Plan	AVD- PTE- ZZ-XX-DR-A-10004			