


0 1m 2m 5m 10m 20m
SCALE BAR 1:100

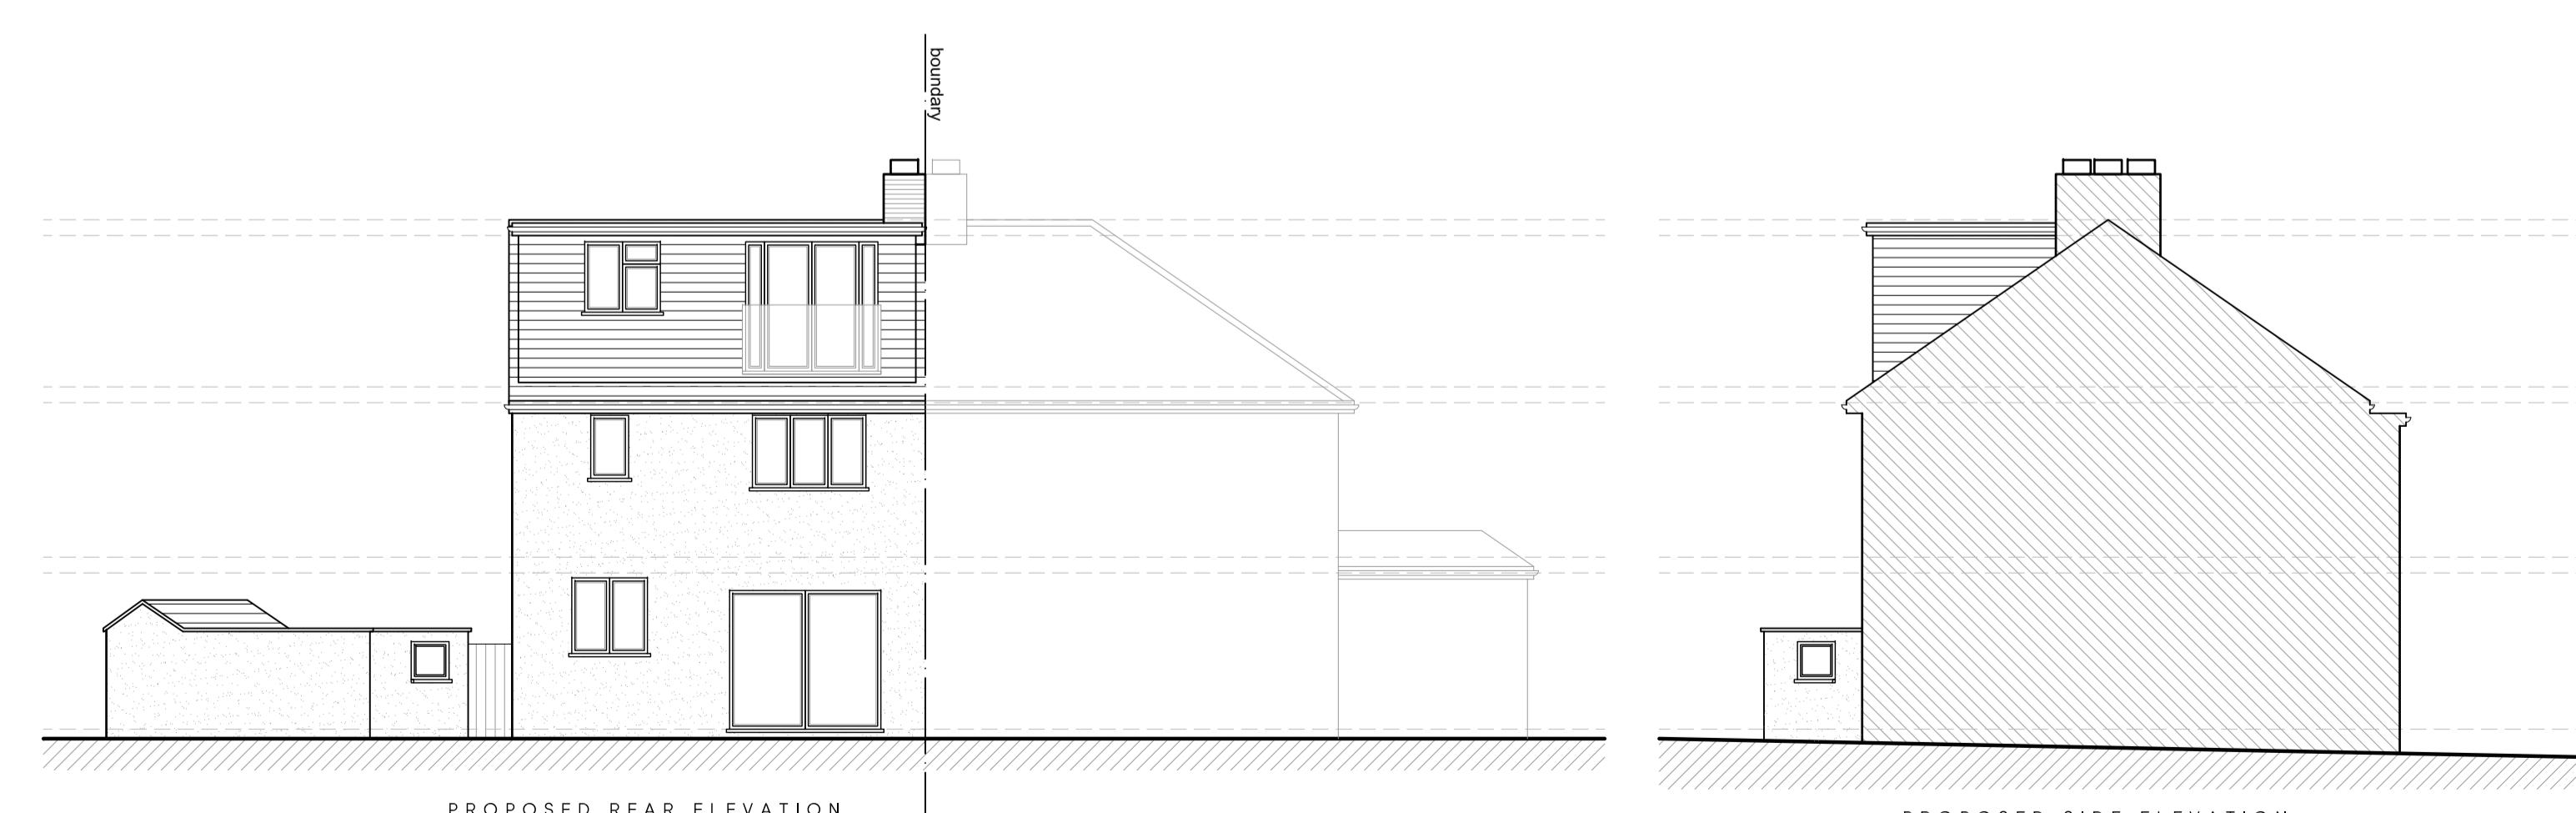

-	-	-	-
Rev	Date	Description	Init.

Client

MR TUSHAR PALMER

Project Title
PROPOSED EXTENSIONS AND ALTERATIONS

146 GROSVENOR CRESCENT, UXBRIDGE, UB10 9EY

Drawing Title

PROPOSED PLANS AND ELEVATIONS

Cad File
P002
Drawn by
KP
Project No.
1961

Sheet Size
A1
Drawing Date
MAY 2023
Approved by
NJ
Drawing No.
P202
Revision
-

Jutta
Architects

2-4 High Street Ruskin
Middlesex HA4 7AR

01923 64007 | 01923 640076
info@jutta-architects.com
jutta-architects.com

This drawing is property of Jutta Architects Ltd © and must not be copied or otherwise reproduced. All dimensions must be checked on site before commencing work. No dimensions to be scaled from this drawing. This drawing was produced using AutoCAD 2016.

PLANNING ISSUE