

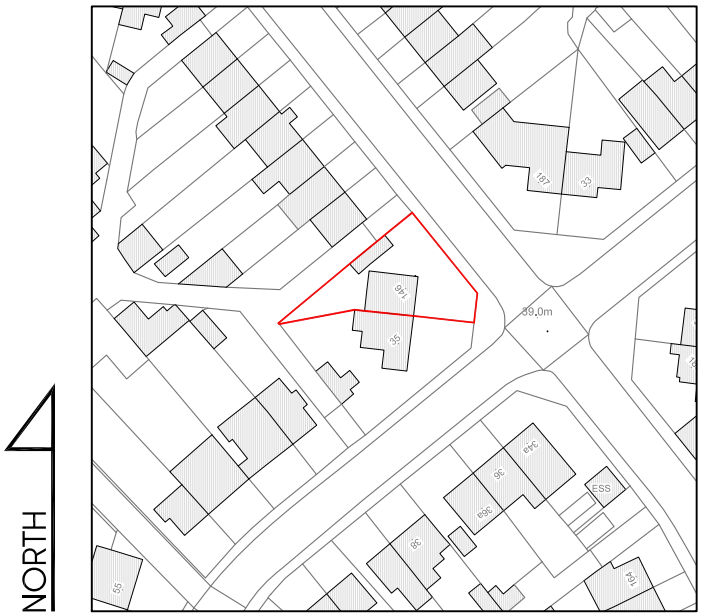
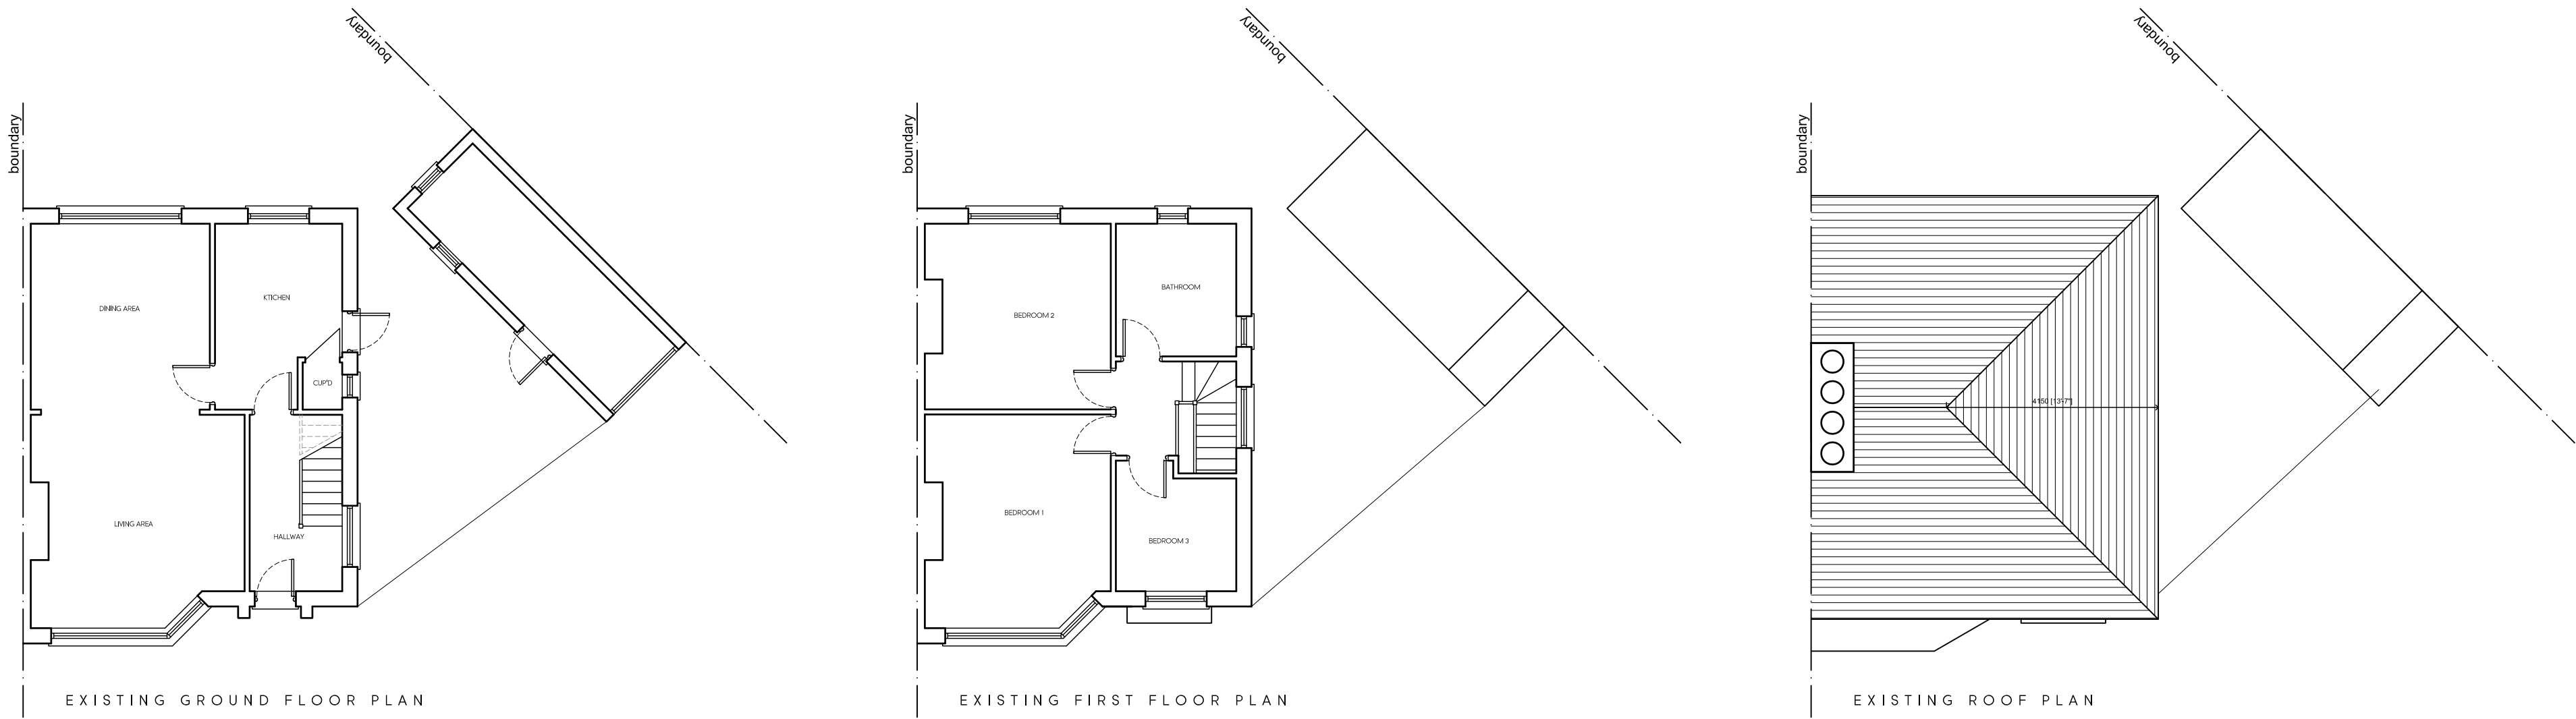


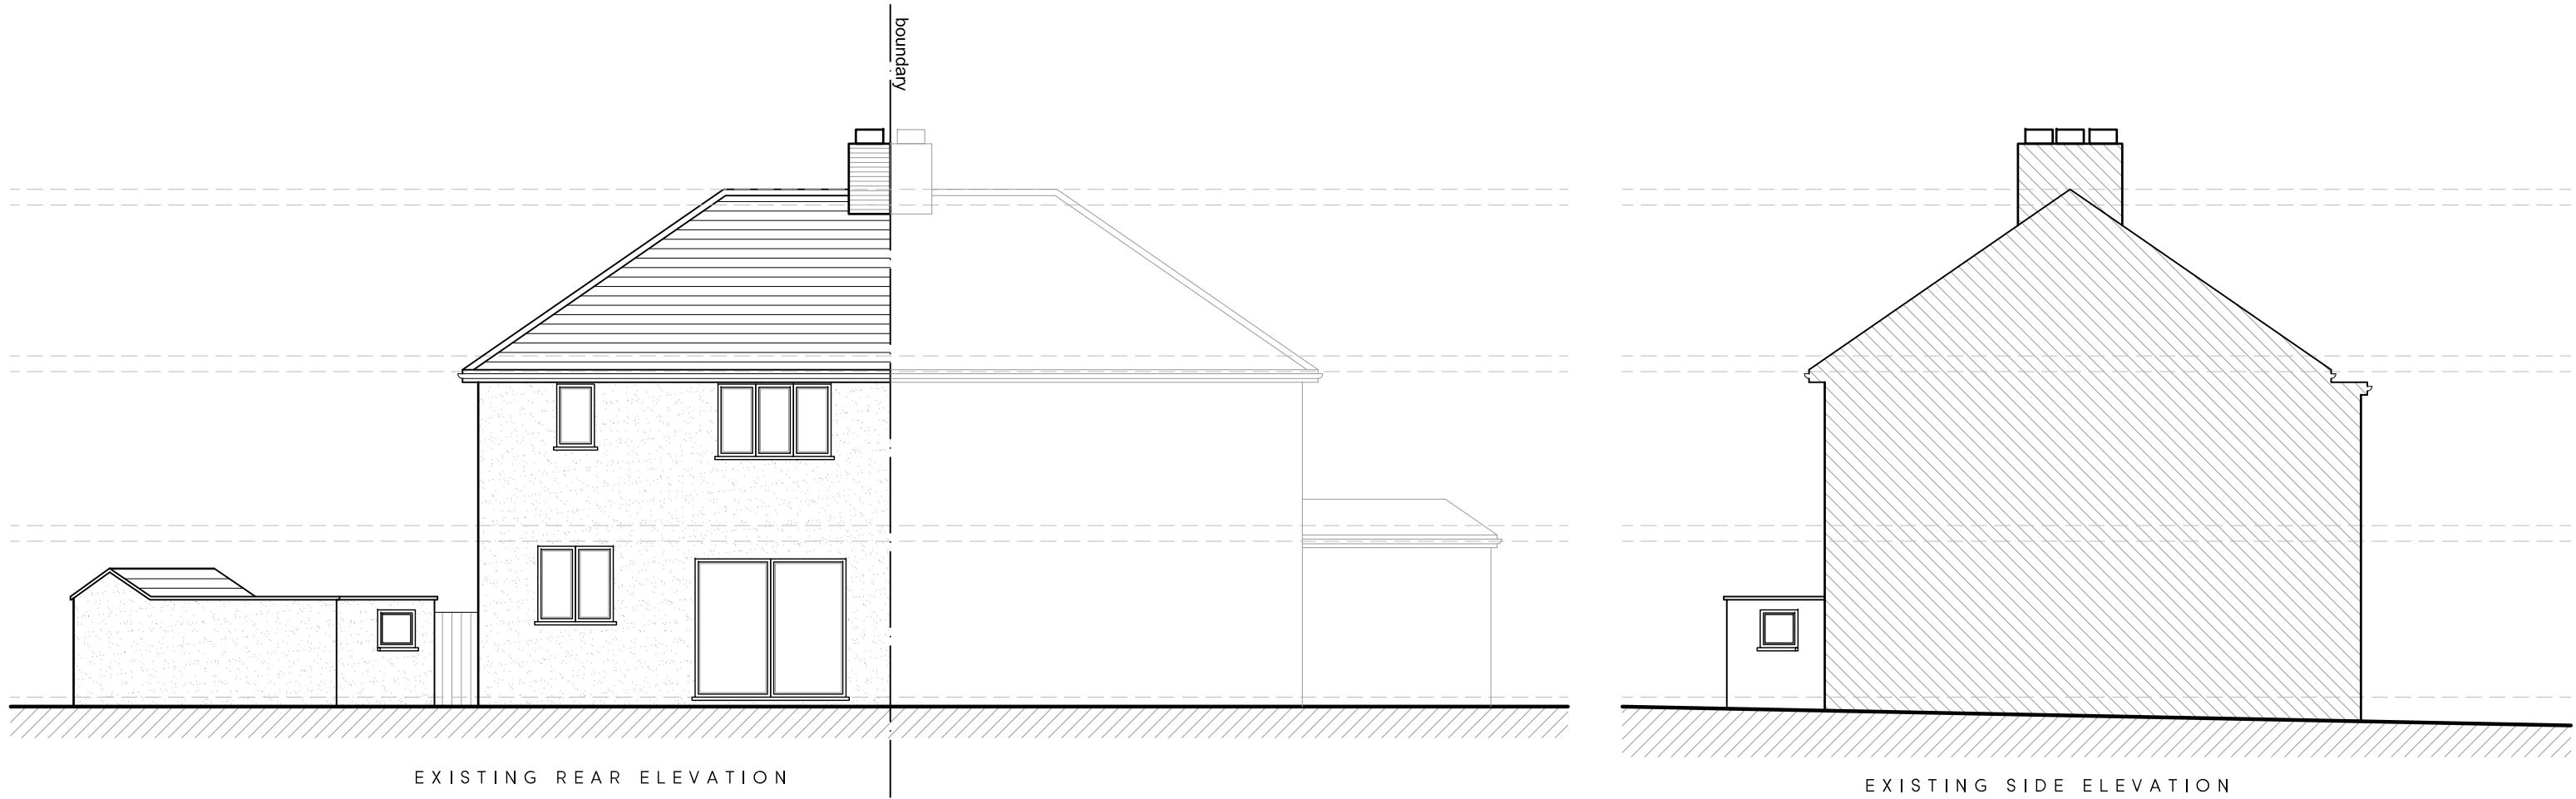

LOCATION PLAN  
SCALE 1:1250

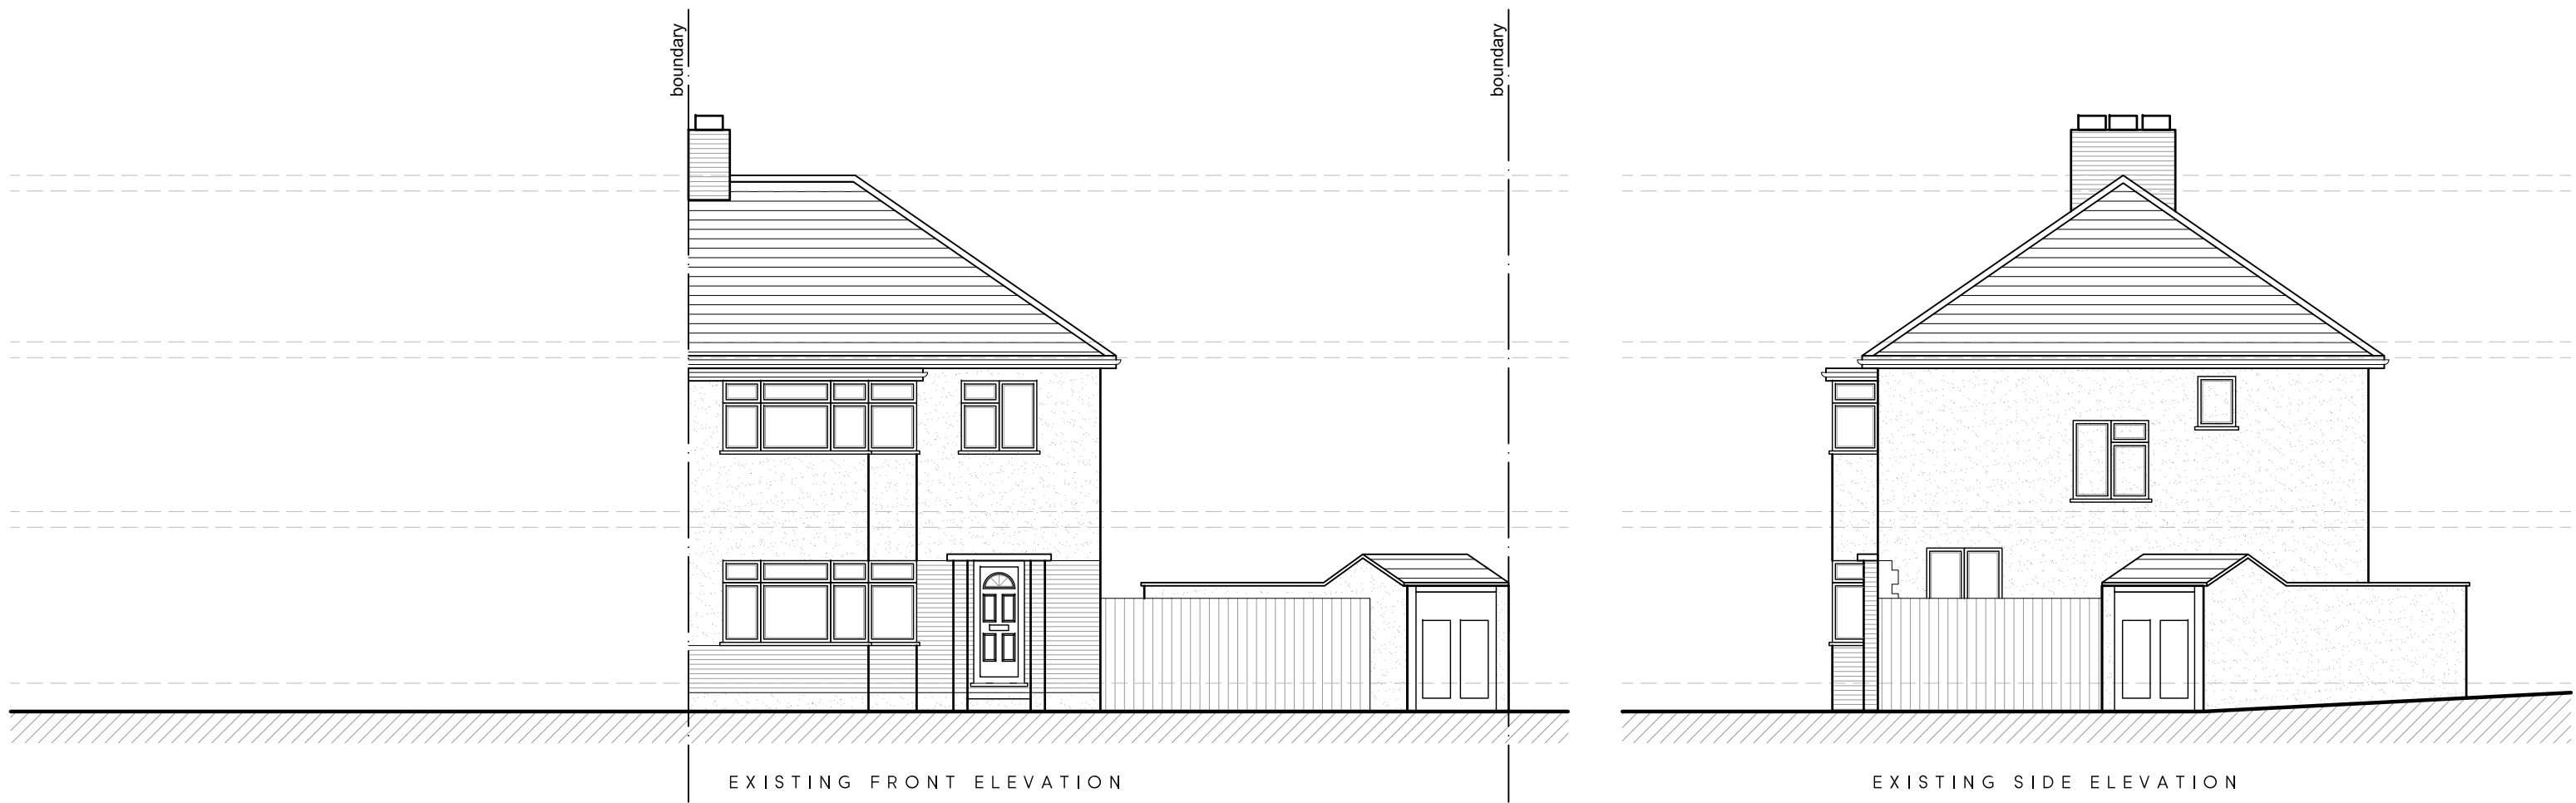

| Rev | Date | Description | Init. |
|-----|------|-------------|-------|
|-----|------|-------------|-------|

Client  
MR TUSHAR PALMER

Project Title  
PROPOSED EXTENSIONS AND ALTERATIONS  
146 GROSVENOR CRESCENT, UXBRIDGE, UB10 9EY

Drawing Title  
EXISTING PLANS AND ELEVATIONS

| Cad File    | Sheet Size   | Scale       |
|-------------|--------------|-------------|
| P001        | A1           | 1:100       |
| Drawn by    | Drawing Date | Approved by |
| KP          | MAY 2023     | NJ          |
| Project No. | Drawing No.  | Revision    |
| 1961        | P201         | -           |

**Juttla Architects**

2-4 High Street Ruislip  
Middlesex HA4 7AR  
1 01923 640077 1 01923 640078  
info@juttla-architects.com  
juttla-architects.com

This drawing is property of Juttla Architects Ltd © and must not be copied or otherwise reproduced. All dimensions must be checked on site before commencing work. No dimensions to be scaled from this drawing. This drawing was produced using AutoCad 2016.

SKETCH ISSUE