

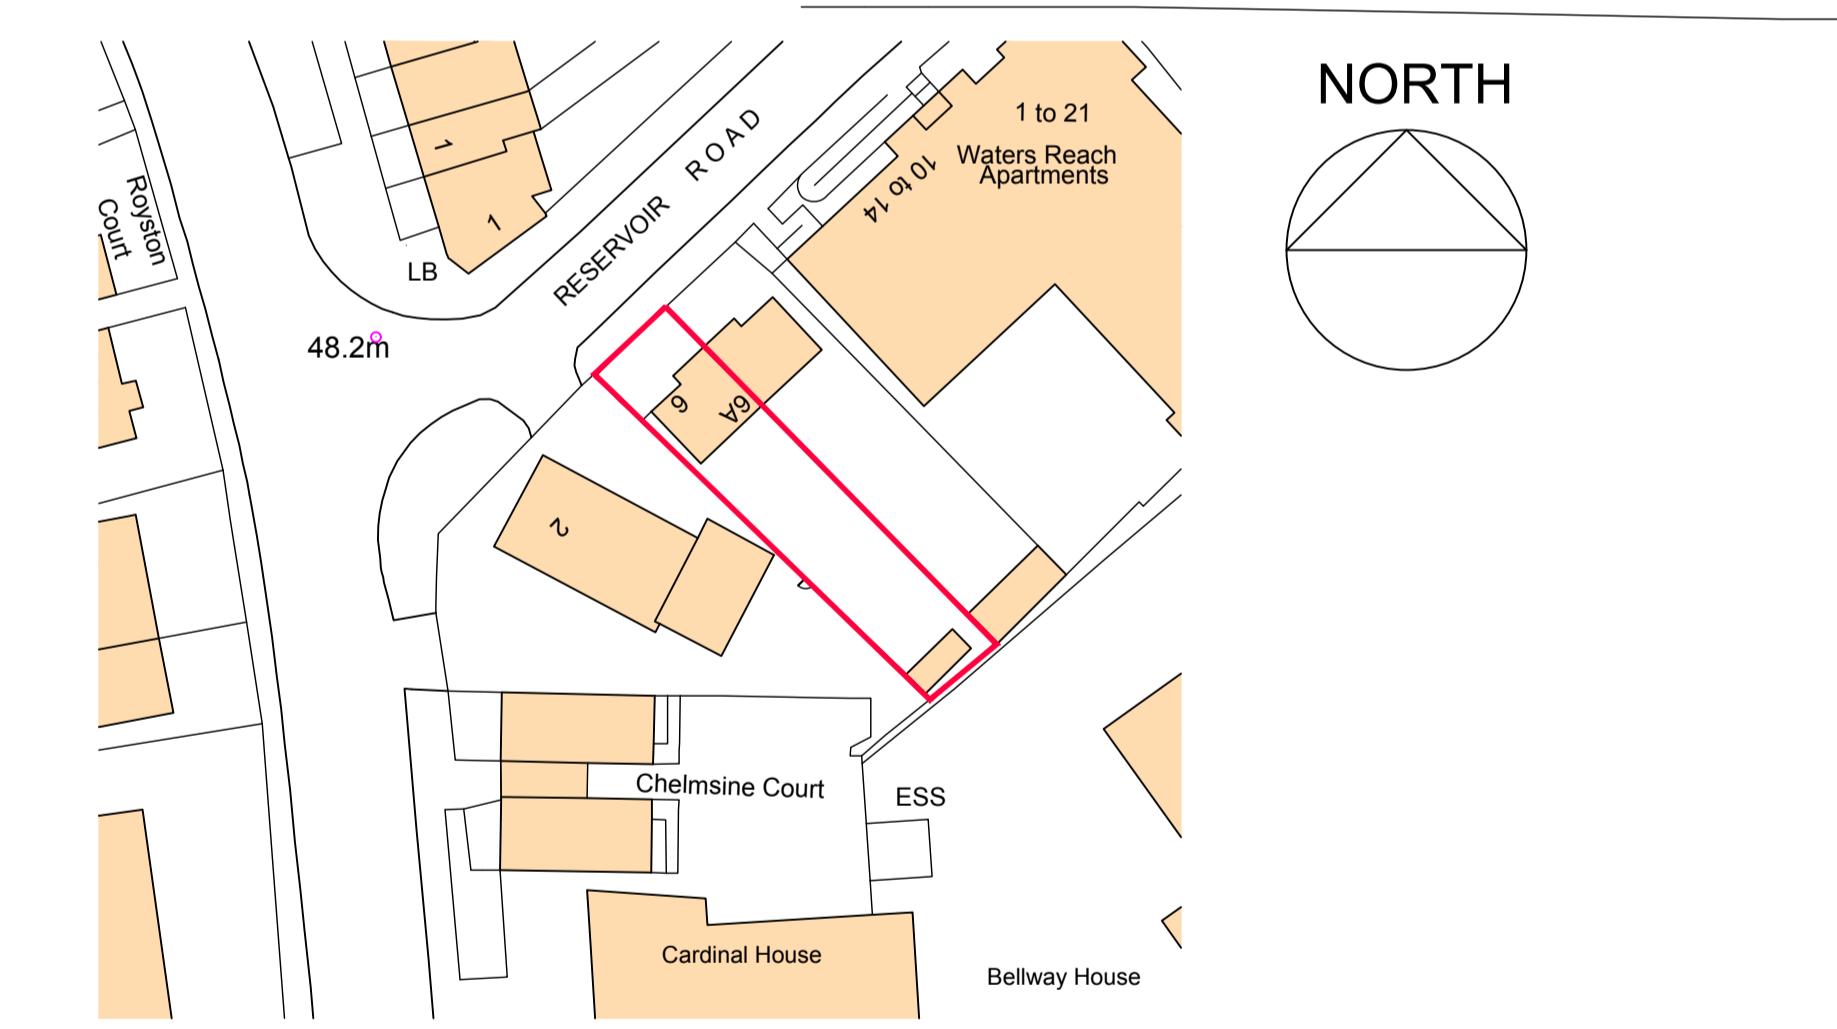


note:  
ALL PROPOSALS SUBJECT TO PLANNING  
PROPOSALS SUBJECT TO BUILDING REGULATIONS  
DO NOT SCALE FROM THIS DRAWING  
THE INFORMATION CONTAINED IN THIS DRAWING IS ONLY FOR THE  
PURPOSES AS STATED IN THE TITLE BLOCK. NOT FOR  
CONSTRUCTION UNLESS STATED  
COPYRIGHT IS OWNED BY TO NICHOLAS WILLIAMS

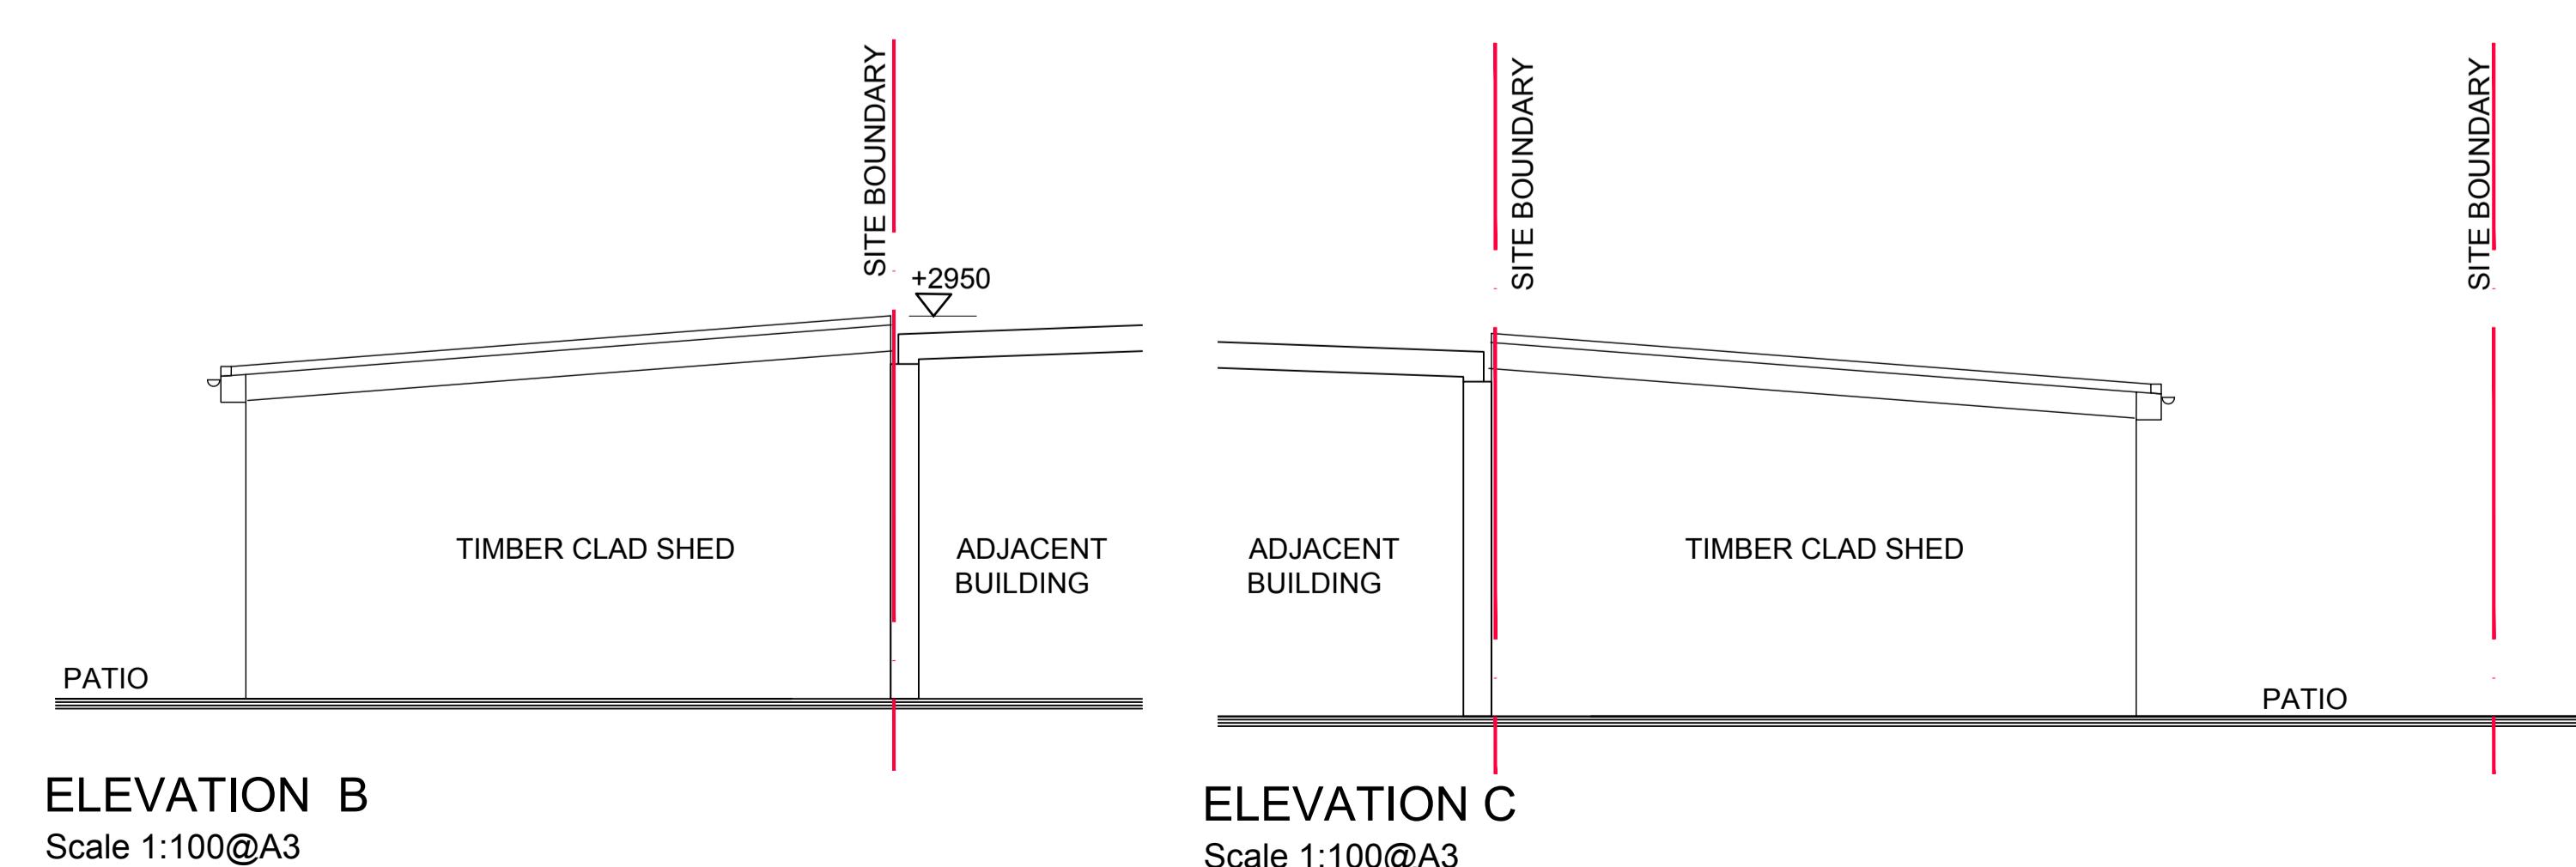

### SITE LOCATION PLAN

Scale 1:1250@A3

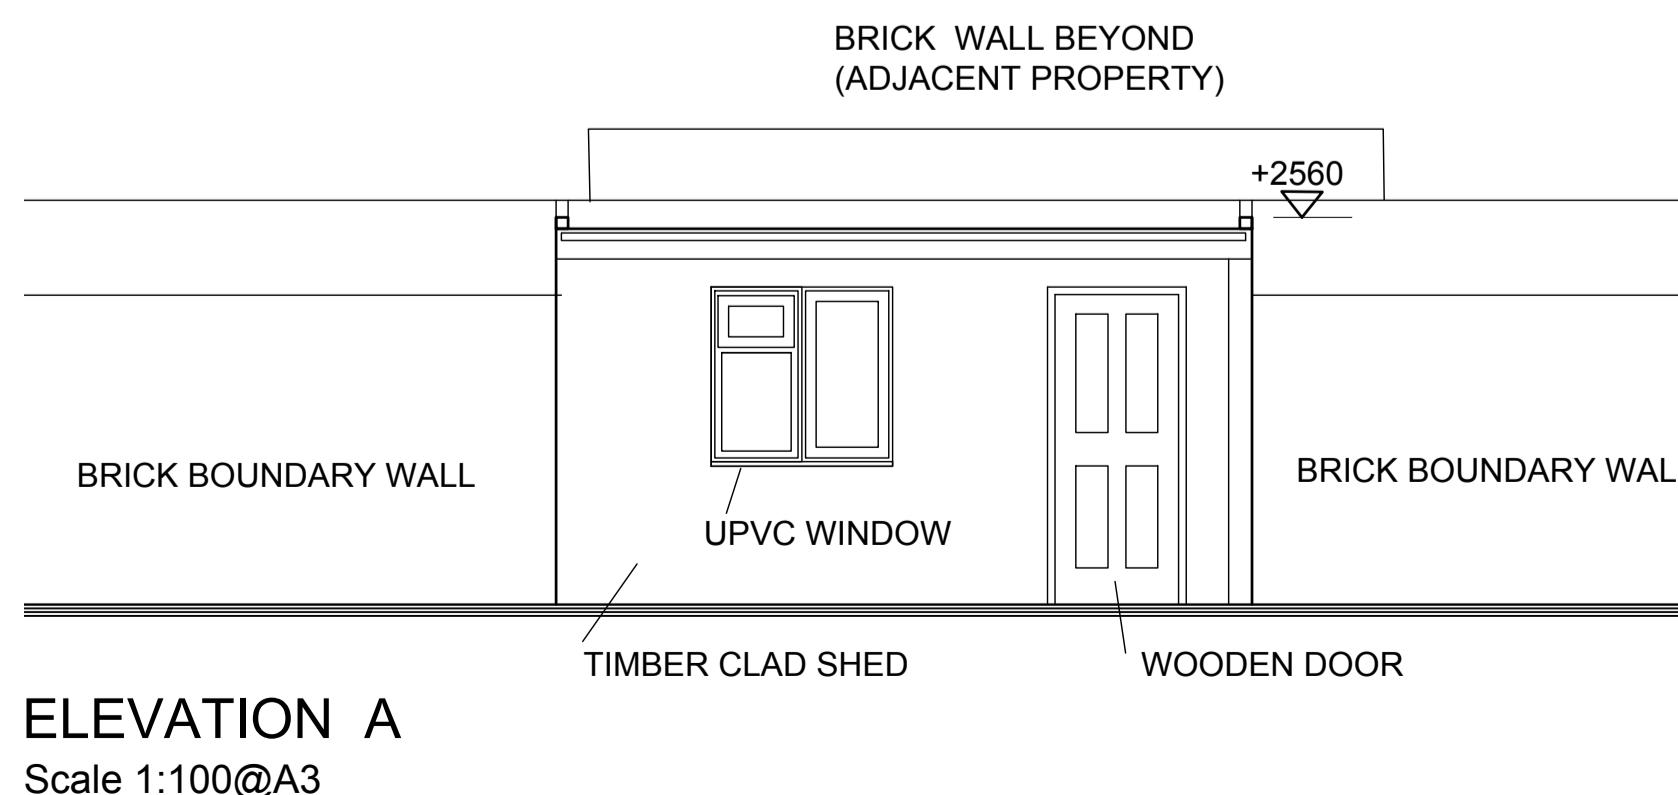

**PLANNING**

status: **PLANNING**

client: -

site: 6 RESERVOIR ROAD  
REAR GARDEN OUTBUILDINGS

drawing: **PLANS**

scale: AS SHOWN

author: ncw

scale: MAY 21

proj. no.: N157

drgw.no.: P-01

revision: -

Nicholas C Williams RIBA

ncwarchitecture@gmail.com