


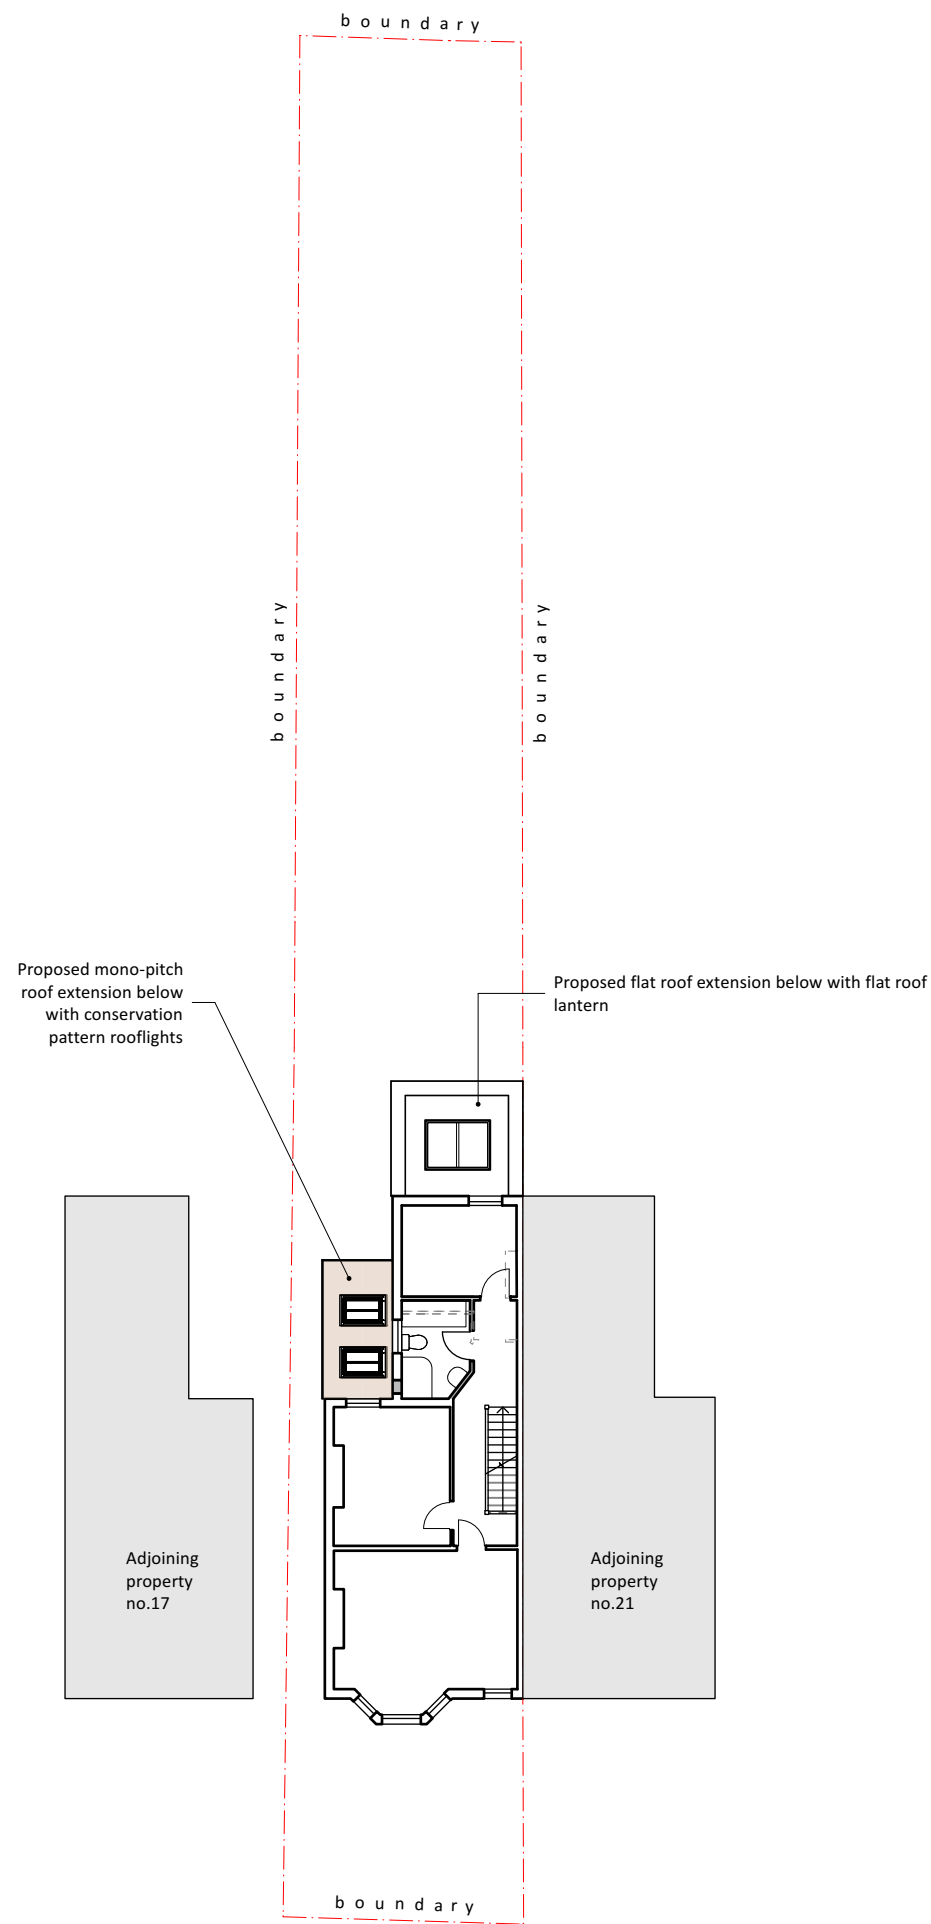


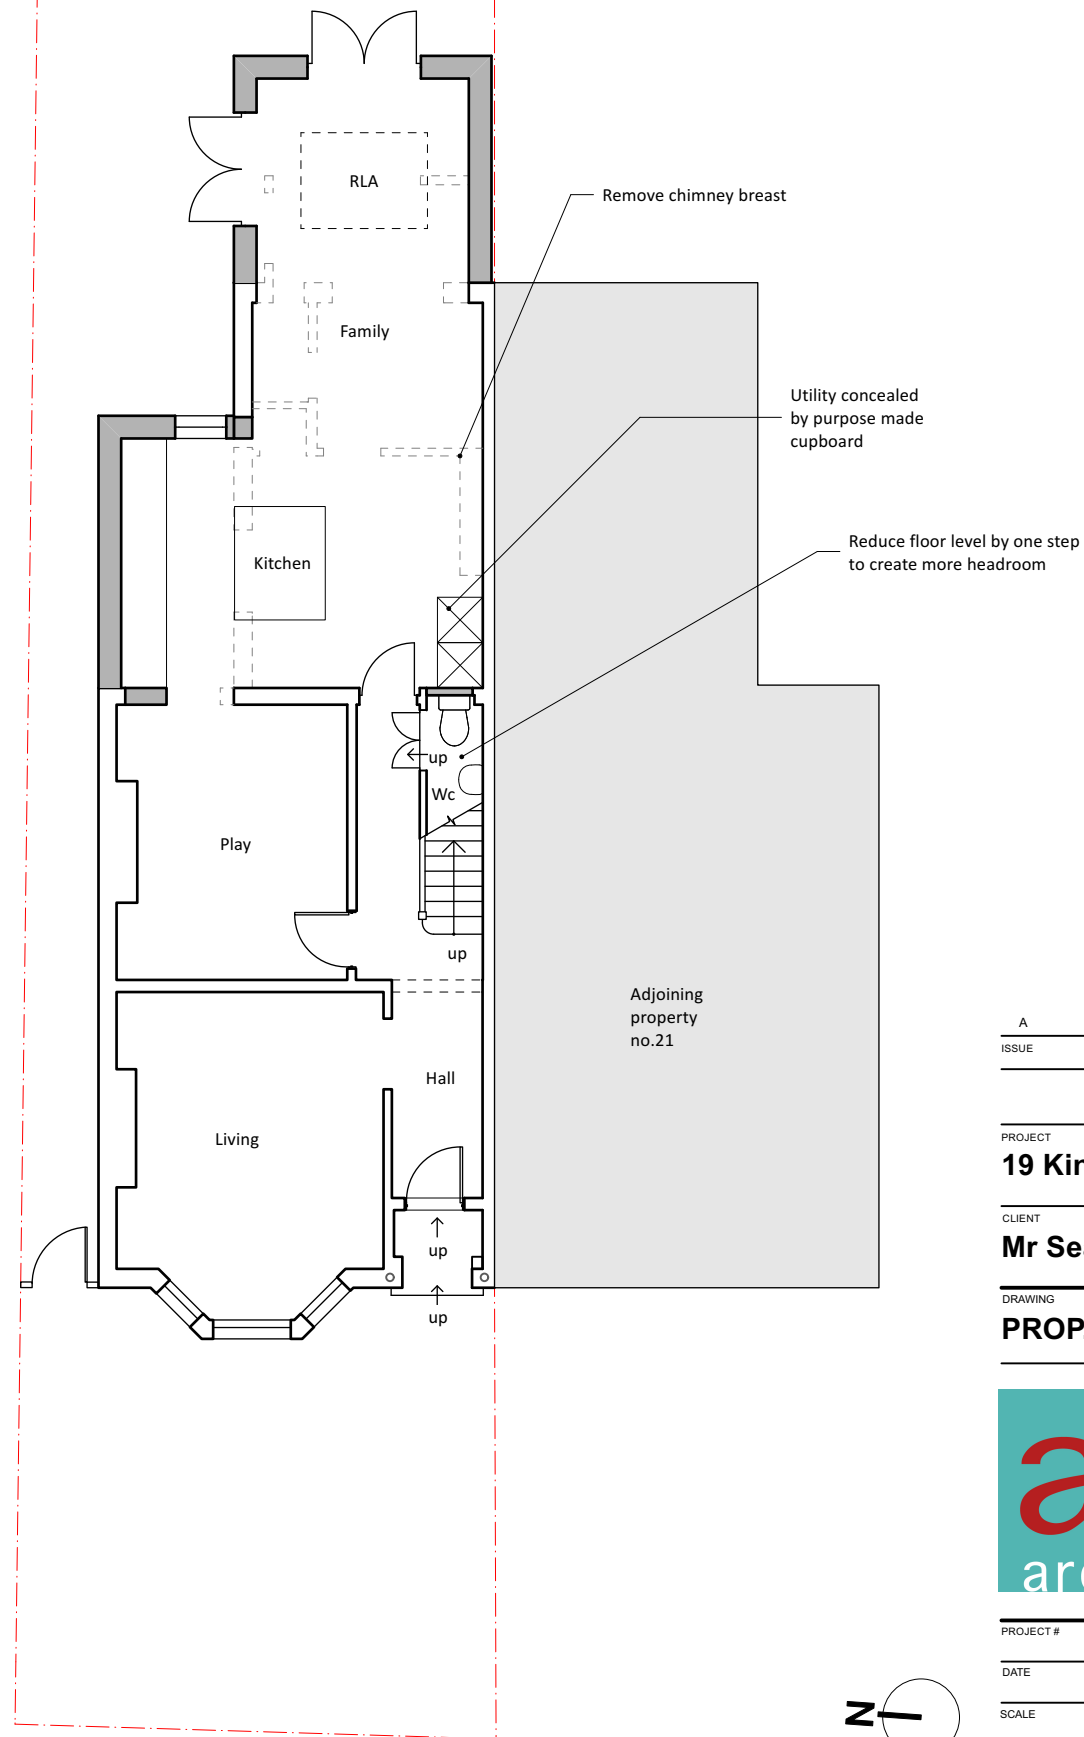

1 PROPOSED SITE LAYOUT
Scale: 1:200

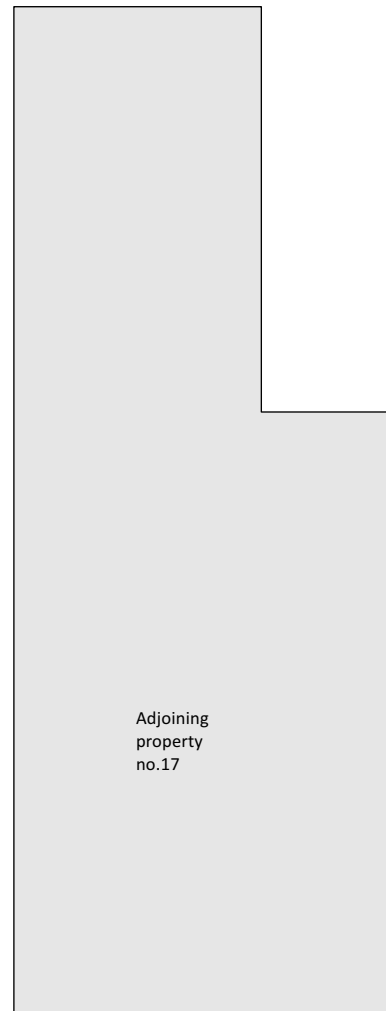

2 GROUND
Scale: 1:100

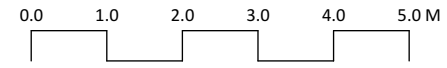

Notes

New work shown shaded or rendered

Demolition shown dotted

RLA- Rooflight above

R/L- Rooflight or lantern

A	01/07/2021	Drawing prepared for planning
ISSUE	DATE	REVISION

PROJECT
19 Kings Road, Uxbridge UB8 2NW

CLIENT
Mr Sean Wright

DRAWING
PROP. GROUND FLOOR & SITE LAYOUT



All rights described in chapter IV of the copyright designs & patents act 1988 have been asserted. This drawing must not be scaled; only figured dimensions should be used. Check and verify all dimensions on site prior to commencing any work. Any discrepancies should be reported to the Architects immediately.

PROJECT #	2021.010	DWG #	REV
DATE	30/06/2021		
SCALE	1:100		
DRAWN	KS	CHKD	JC

C01 - A

Akaal Associates Ltd trading as aa+ architects
Moor House Farm Lower Road Denham Uxbridge UB9 5EN
t 01895 834961 e info@aa-plus.uk w aa-plus.uk