


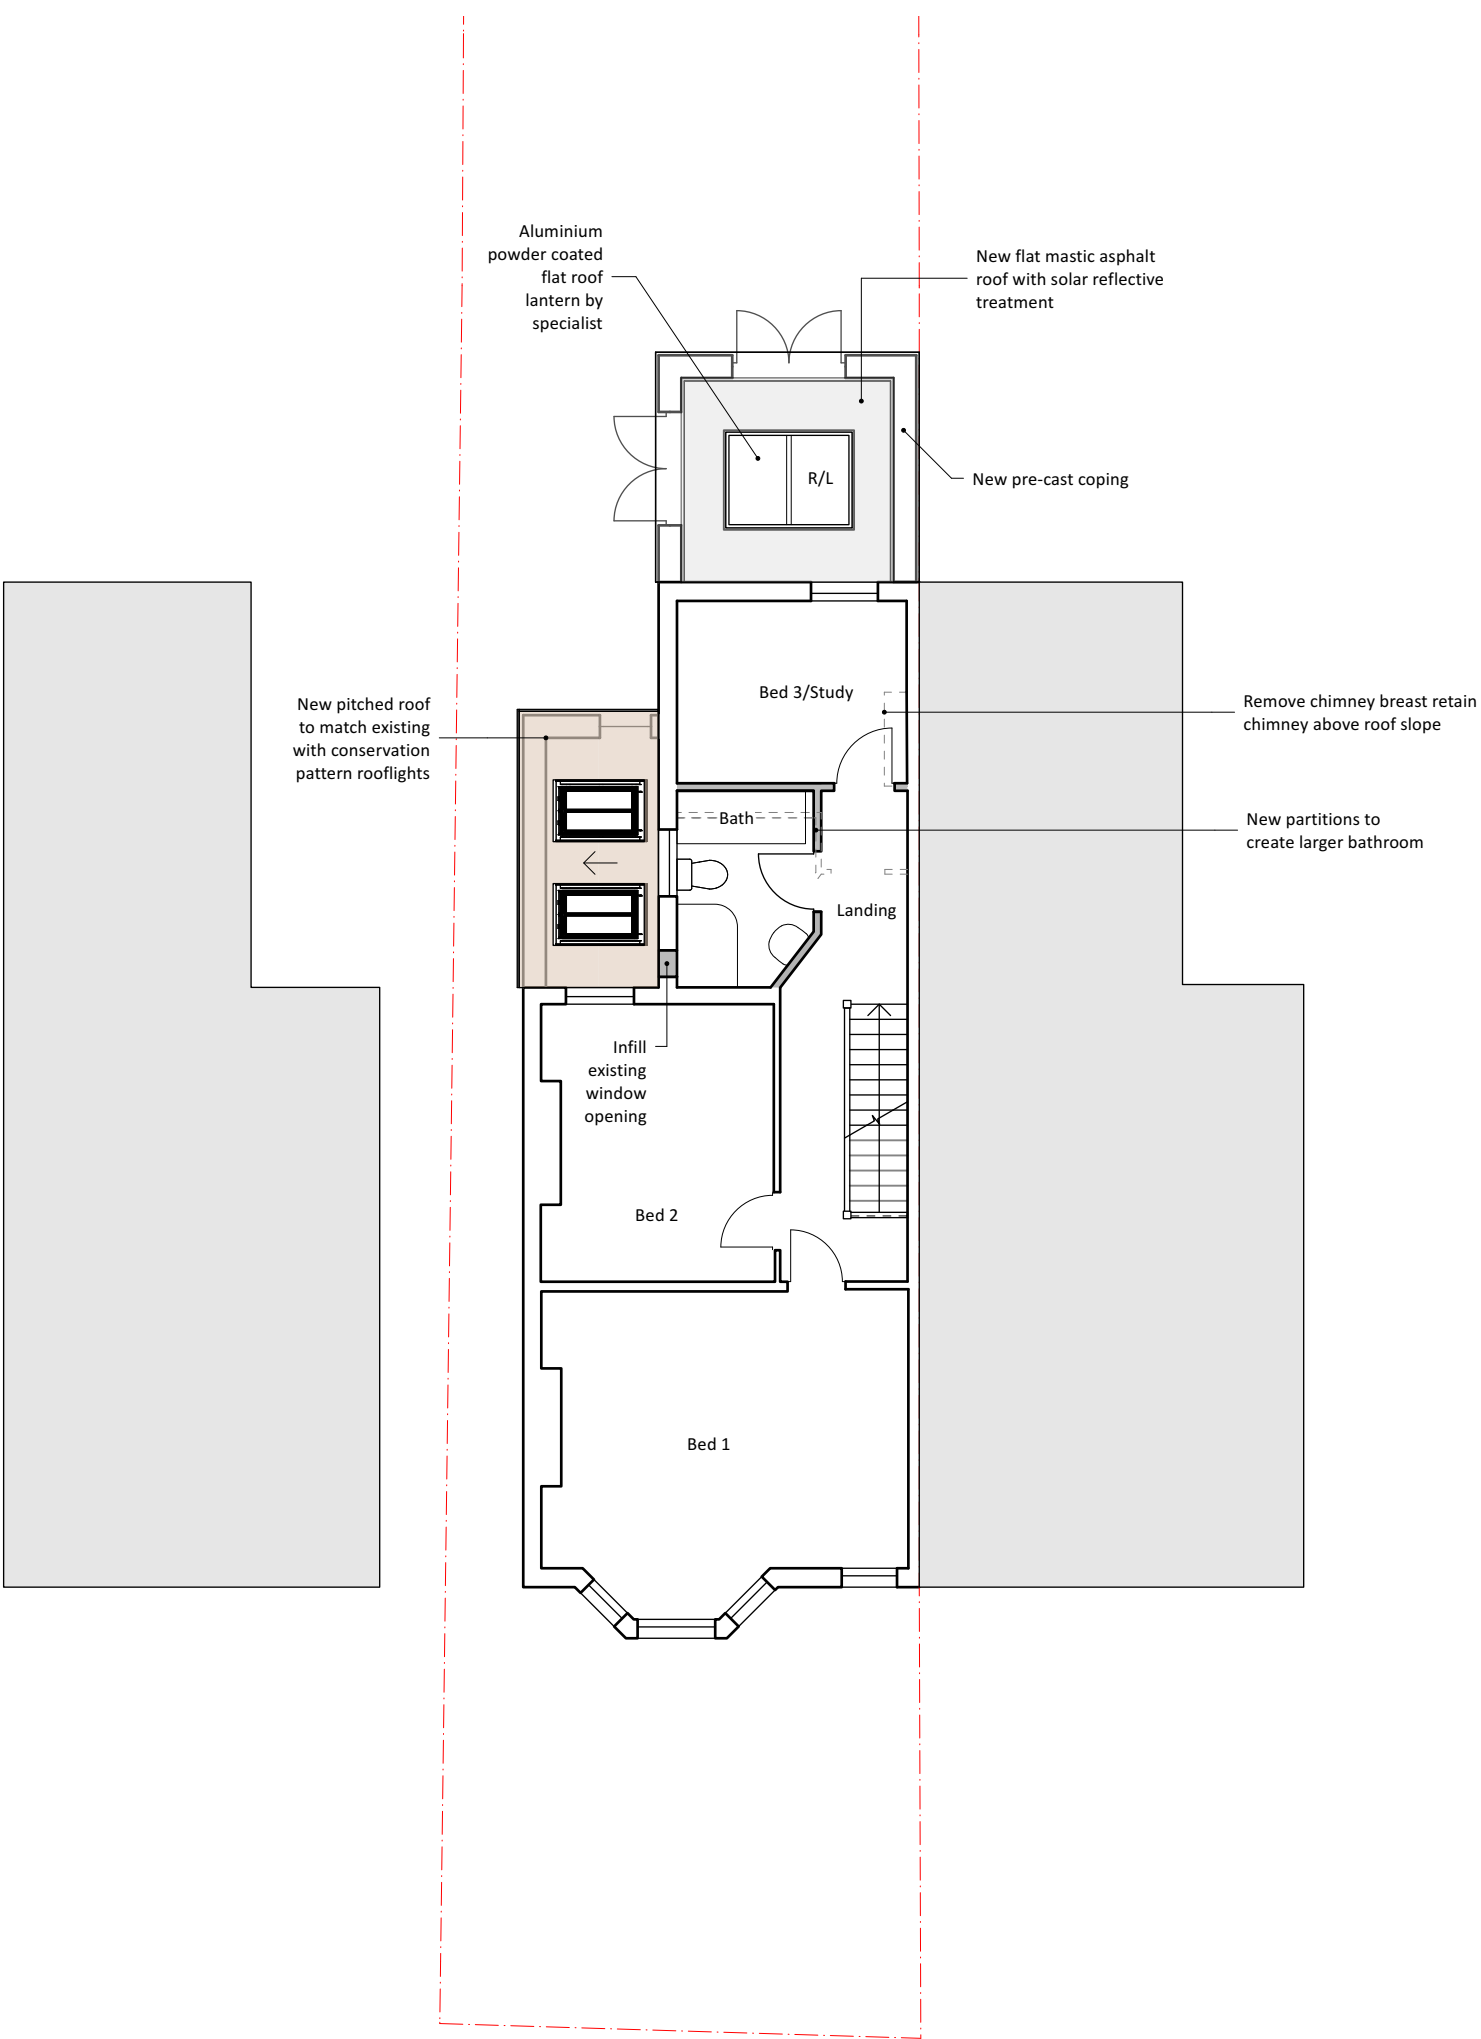

Notes

New work shown shaded or rendered

Demolition shown dotted

RLA- Rooflight above

R/L- Rooflight or lantern

A	01/07/2021	Drawing prepared for planning
ISSUE	DATE	REVISION

PROJECT
19 Kings Road, Uxbridge UB8 2NW

CLIENT
Mr Sean Wright

DRAWING
PROP. FIRST FLOOR & PART ROOF PLAN



All rights described in chapter IV of the copyright designs & patents act 1988 have been asserted. This drawing must not be scaled; only figured dimensions should be used. Check and verify all dimensions on site prior to commencing any work. Any discrepancies should be reported to the Architects immediately.

PROJECT #	2021.010	DWG #	REV
DATE	30/06/2021		
SCALE	1:100		
DRAWN	CHKD		
KS	JC		

C02 - A

