


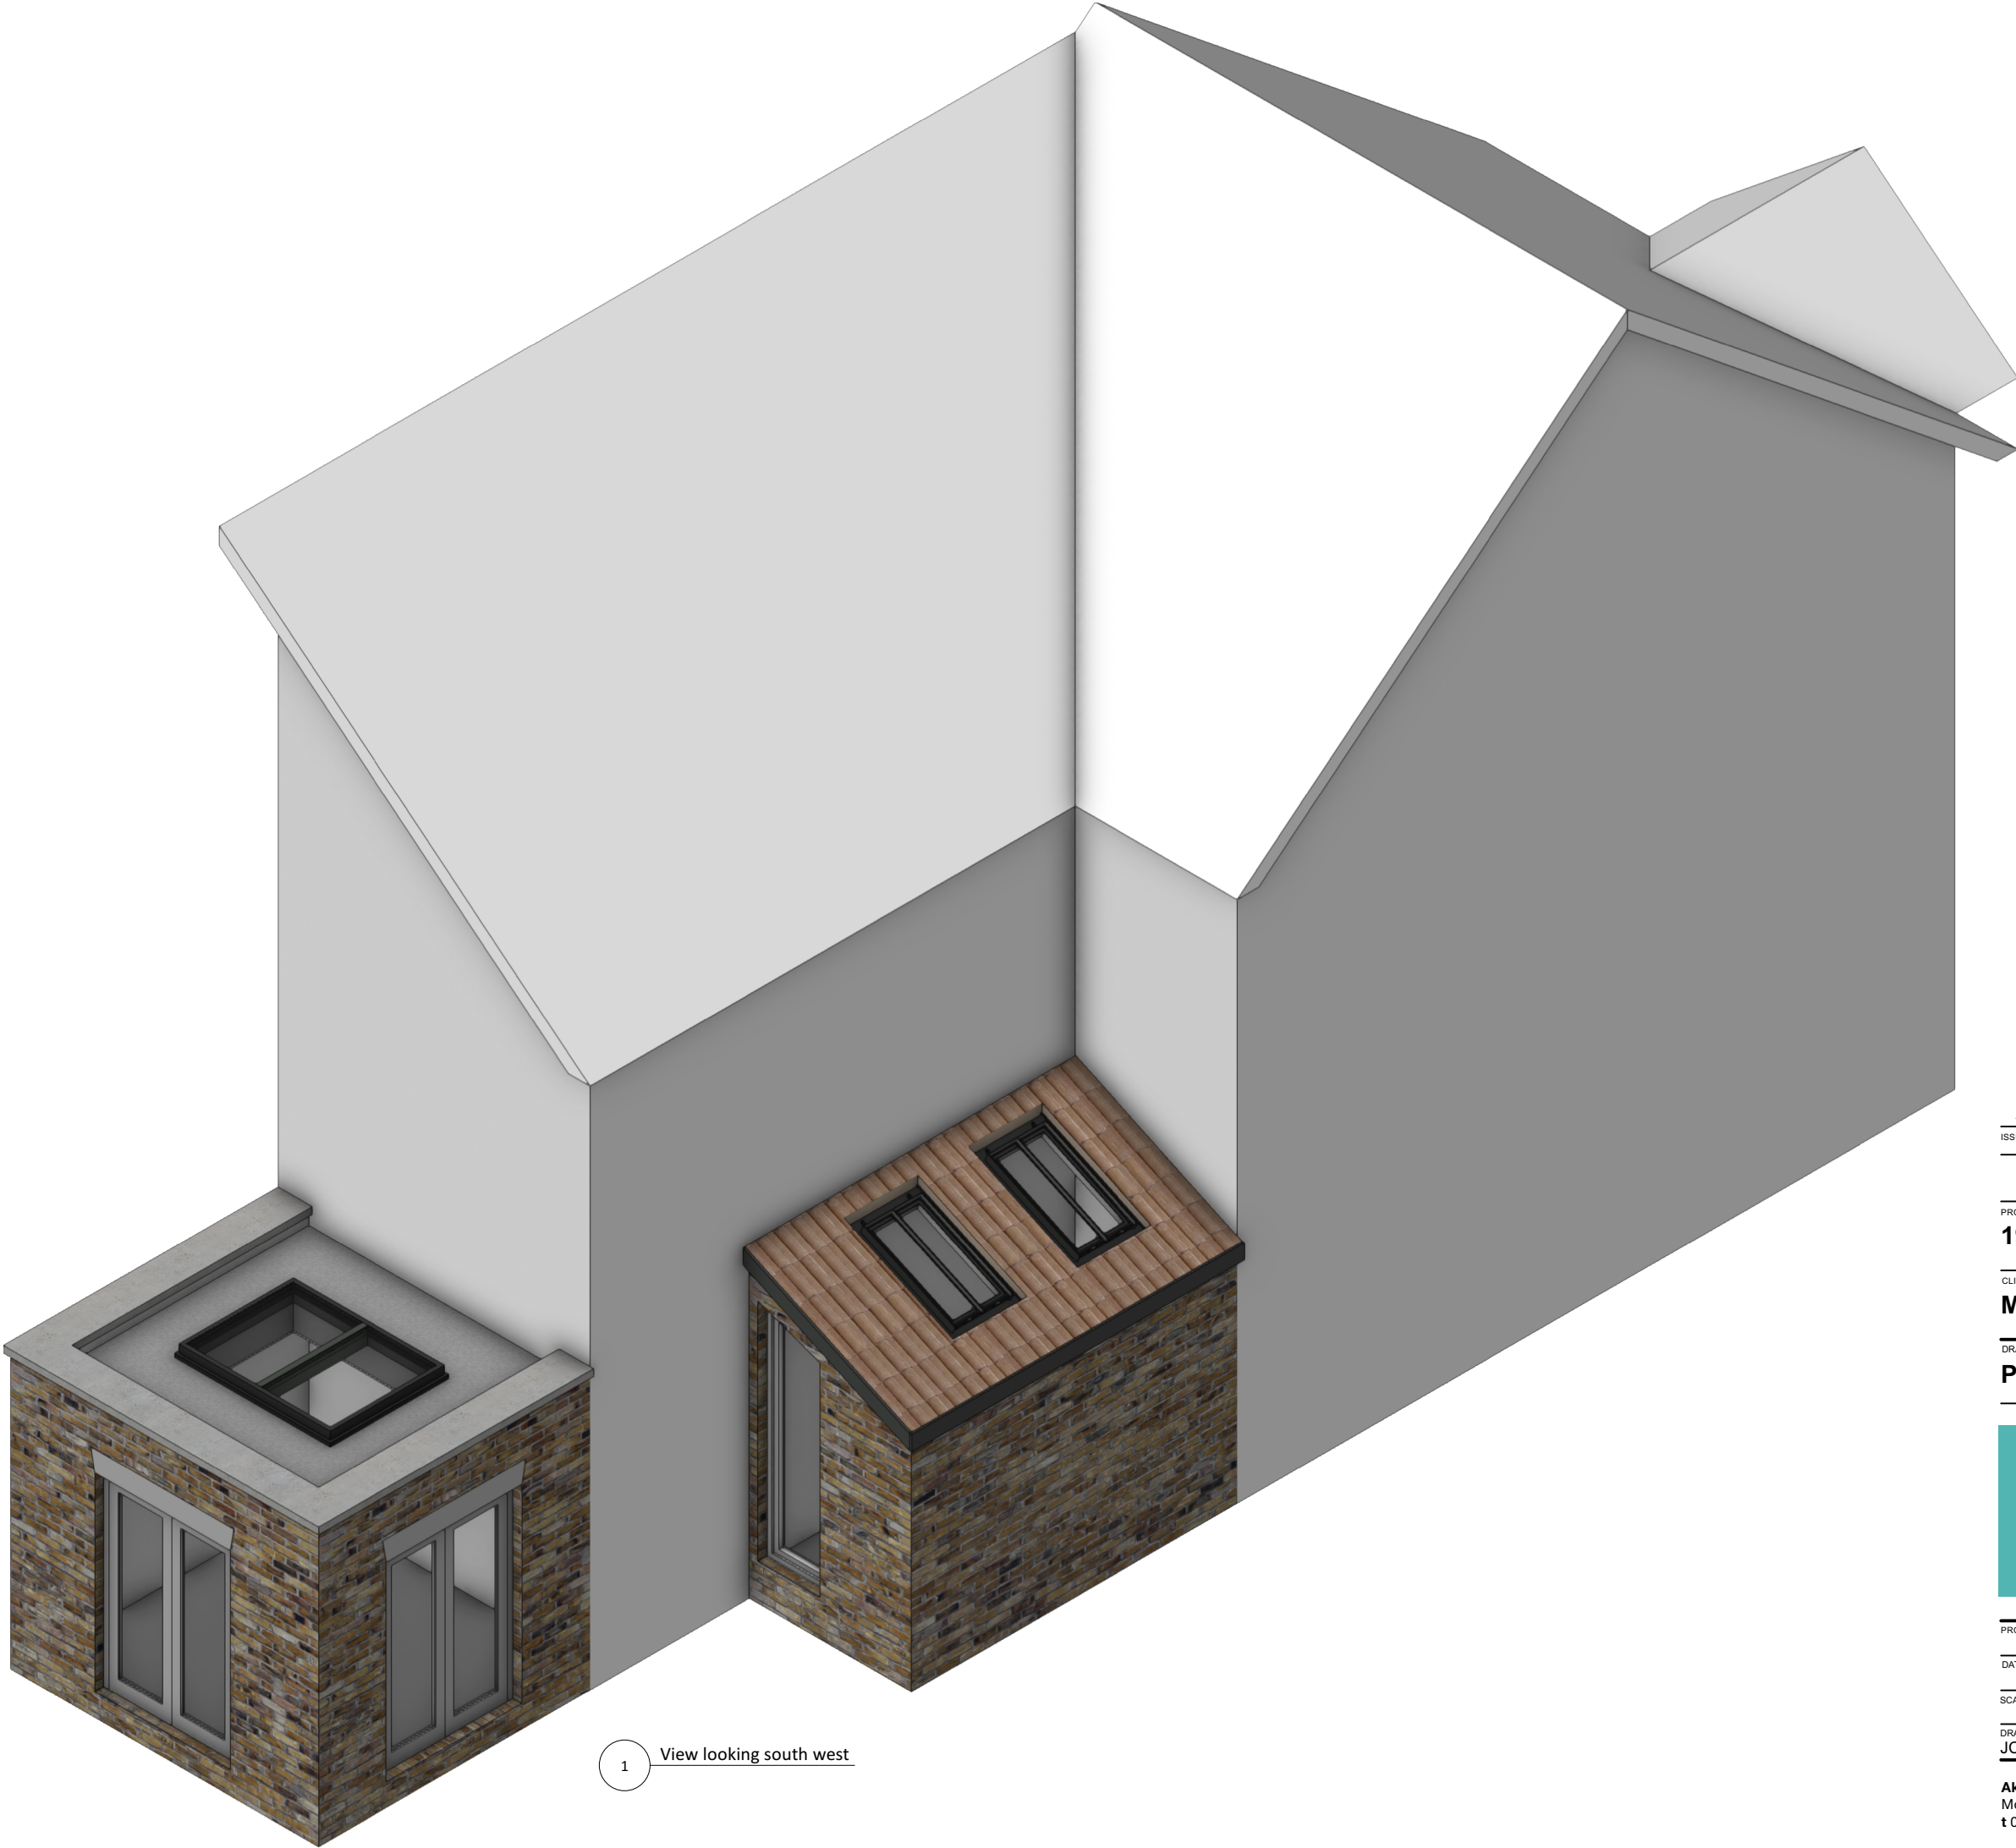

1 View looking south west

A	01/07/2021	Drawing prepared for planning
ISSUE	DATE	REVISION

PROJECT
19 Kings Road, Uxbridge UB8 2NW

CLIENT
Mr Sean Wright

DRAWING
PROPOSED AXONOMETRIC



All rights described in chapter IV of the copyright designs & patents act 1988 have been asserted. This drawing must not be scaled; only figured dimensions should be used. Check and verify all dimensions on site prior to commencing any work. Any discrepancies should be reported to the Architects immediately.

PROJECT #	2021.010	DWG #		REV	
DATE	30/06/2021				
SCALE	NTS				
DRAWN	JC	CHKD			

C04 - A

Akaal Associates Ltd trading as aa+ architects
Moor House Farm Lower Road Denham Uxbridge UB9 5EN
t 01895 834961 e info@aa-plus.uk w aa-plus.uk