




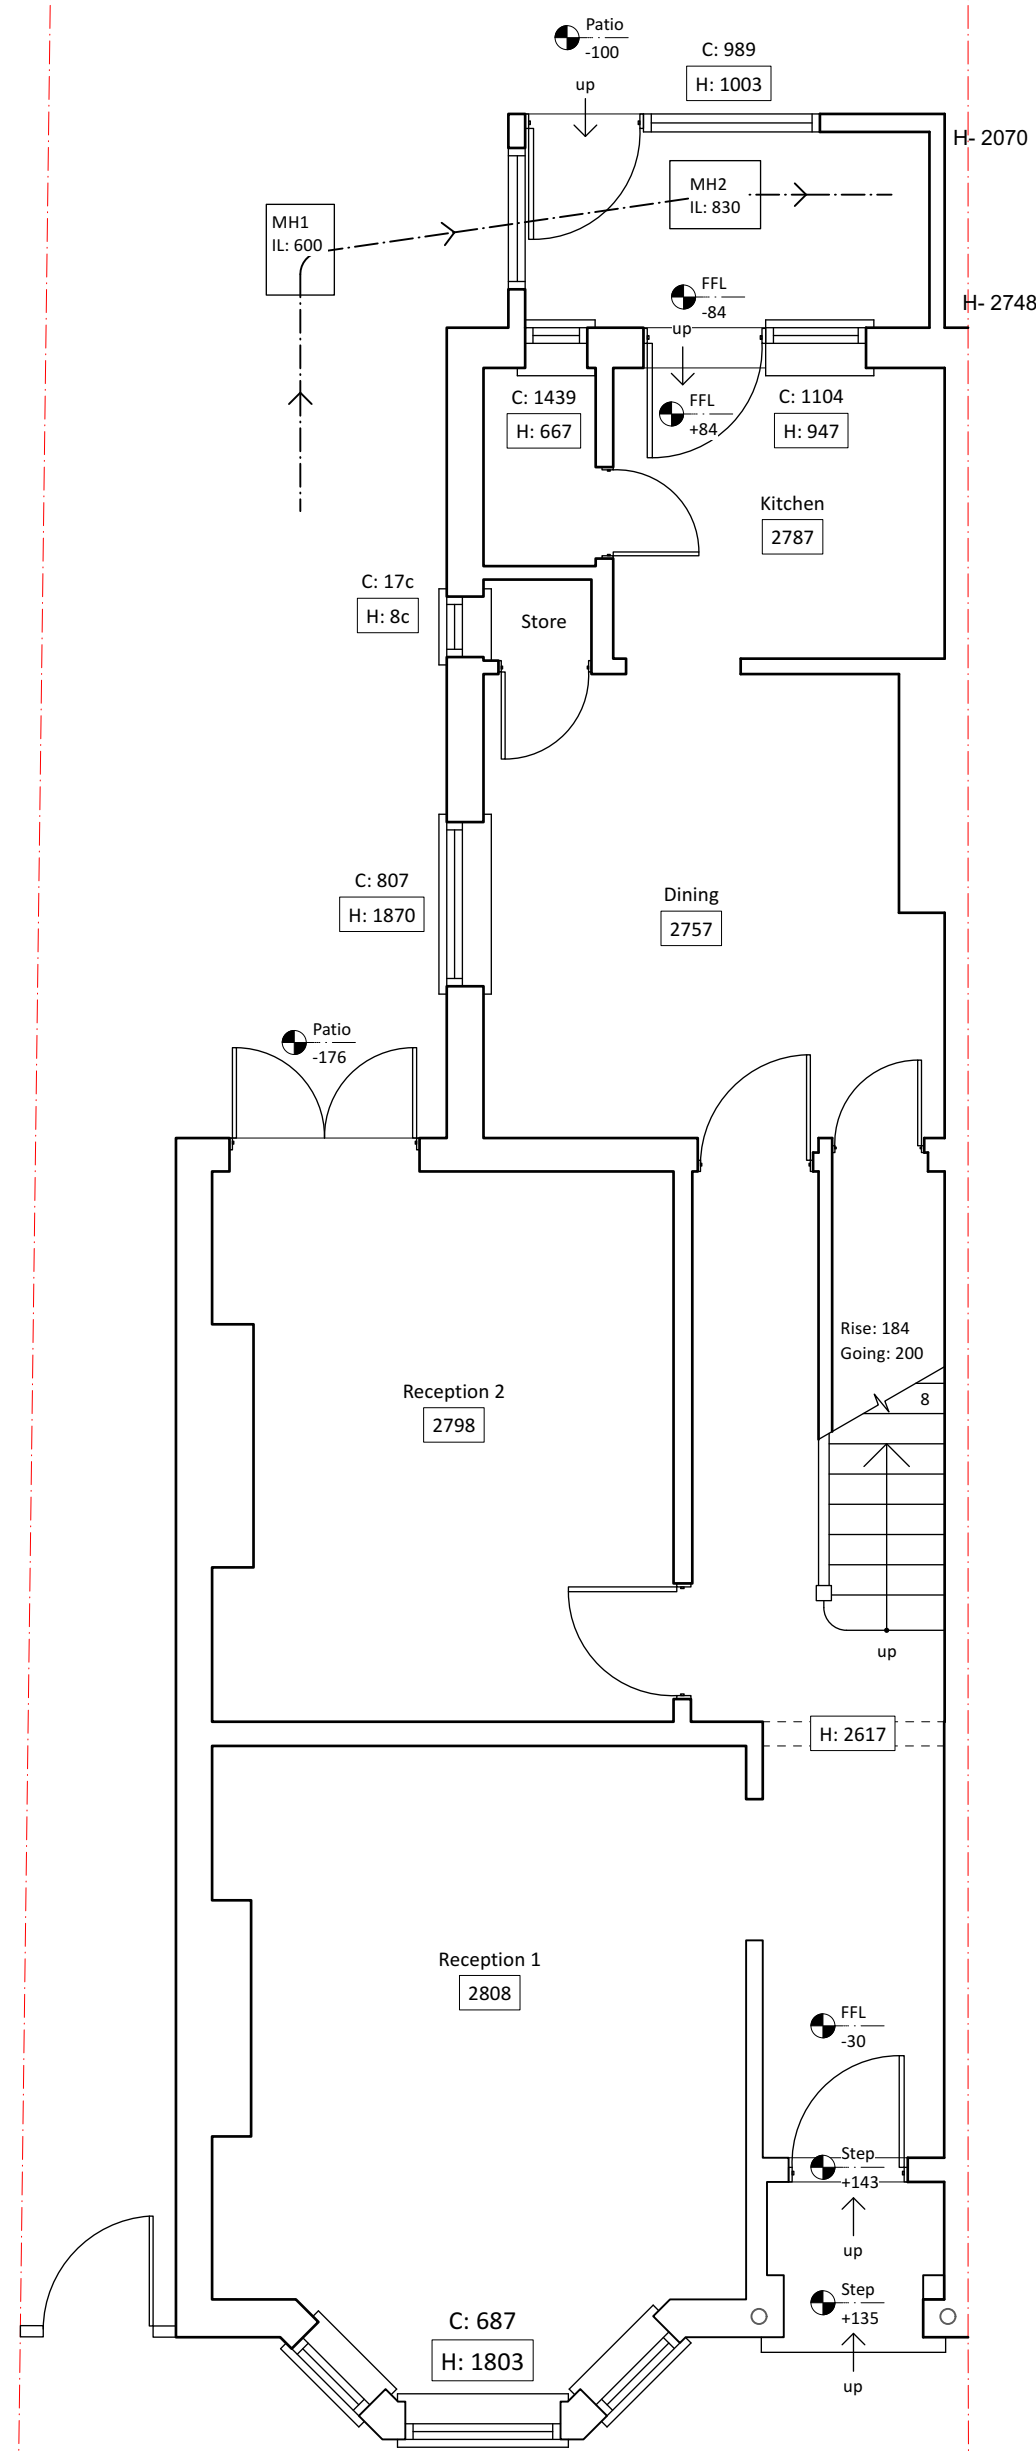

1 EXISTING GROUND
Scale: 1:50

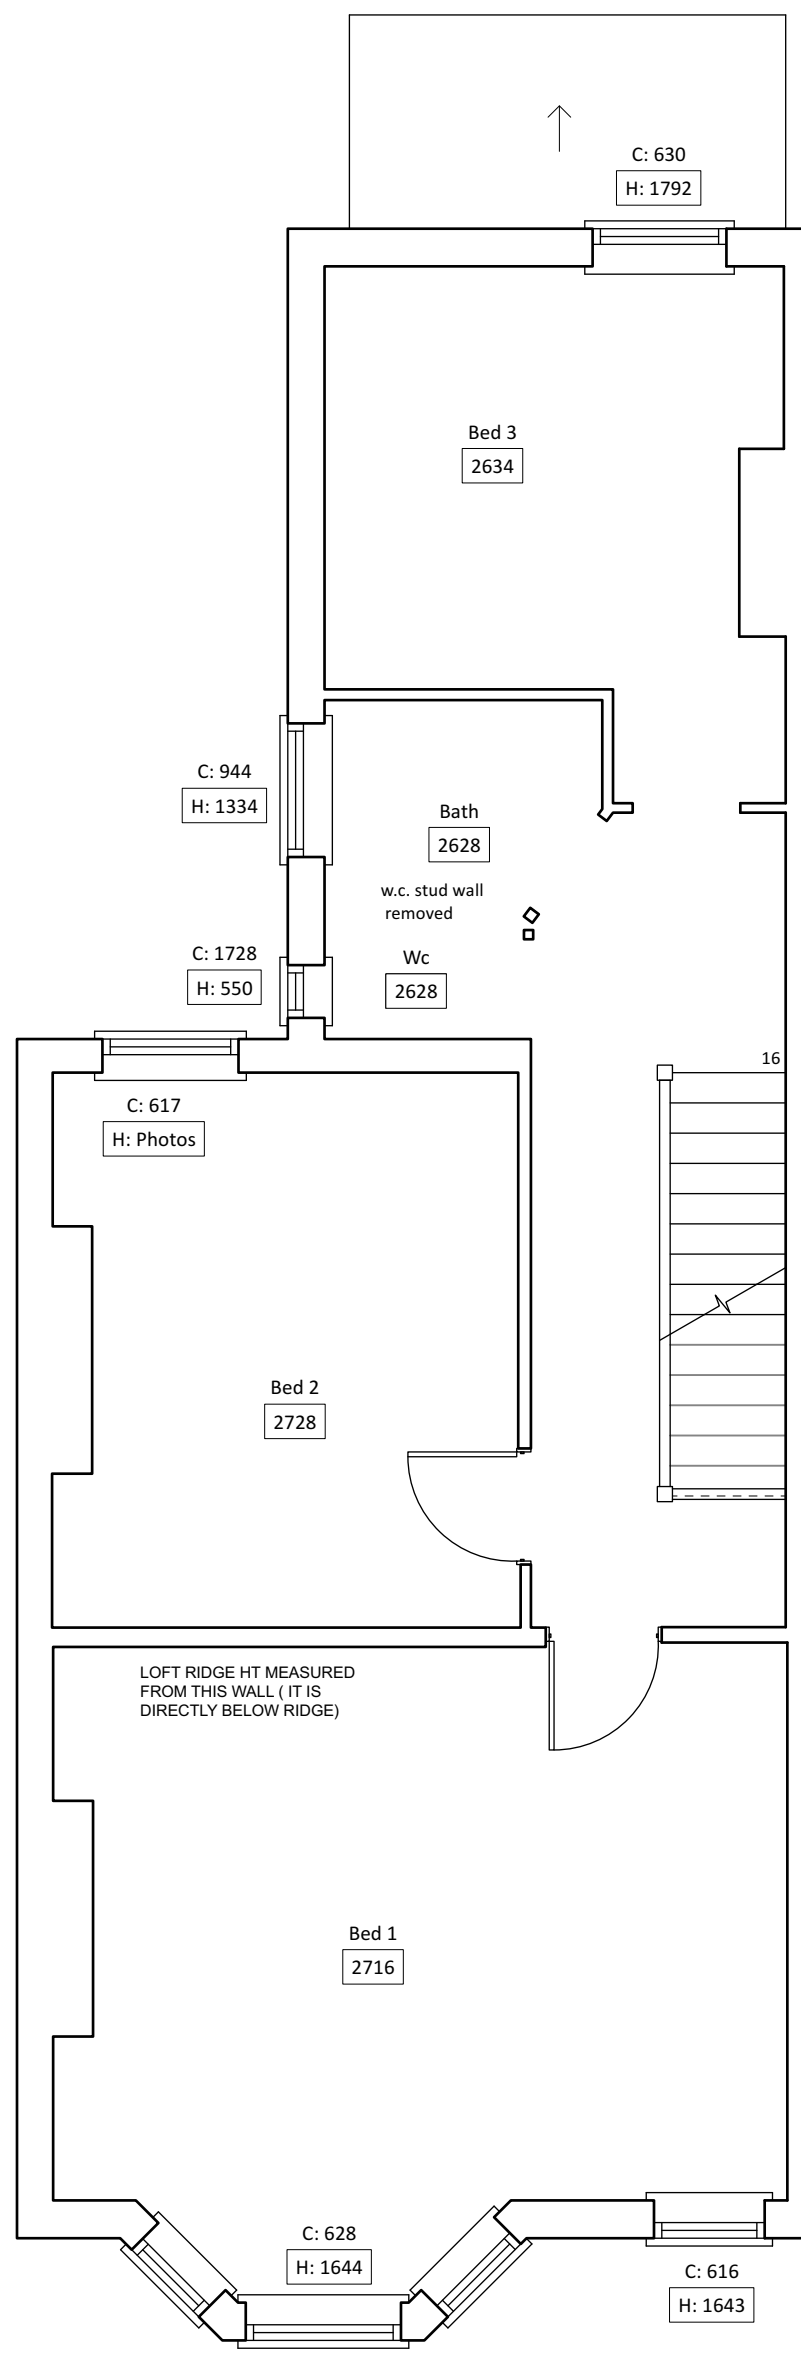

2 EXISTING FIRST
Scale: 1:50

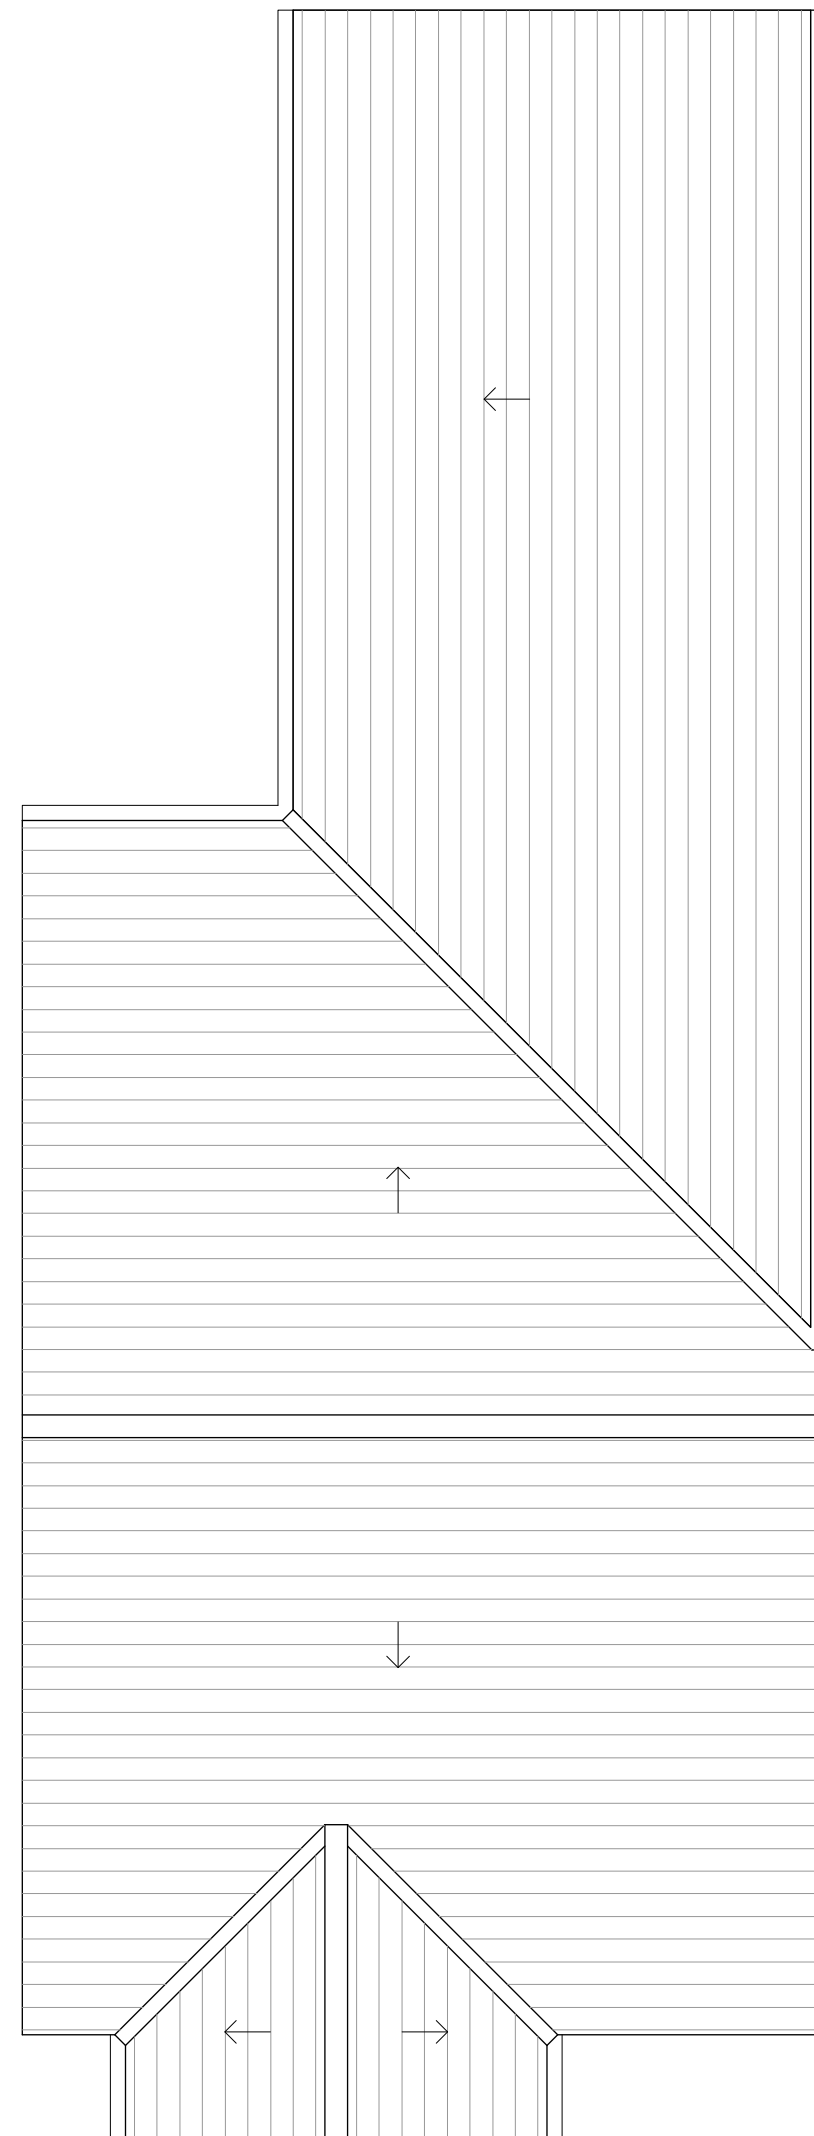

3 EXISTING ROOF
Scale: 1:50



ISSUE	DATE	REVISION
-------	------	----------

PROJECT
19 Kings Road, Uxbridge UB8 2NW

CLIENT
Mr Sean Wright

DRAWING
EXISTING PLANS



PROJECT #	2021.010	DWG #	REV
DATE	24/05/2021		
SCALE	1:50		
DRAWN	NK	CHKD	JC

Akaal Associates Ltd trading as aa+ architects
Moor House Farm Lower Road Denham Uxbridge UB9 5EN
t 01895 834961 e info@aa-plus.uk w aa-plus.uk