




1 WEST - Front
Scale: 1:50



2 NORTH - Side
Scale: 1:50

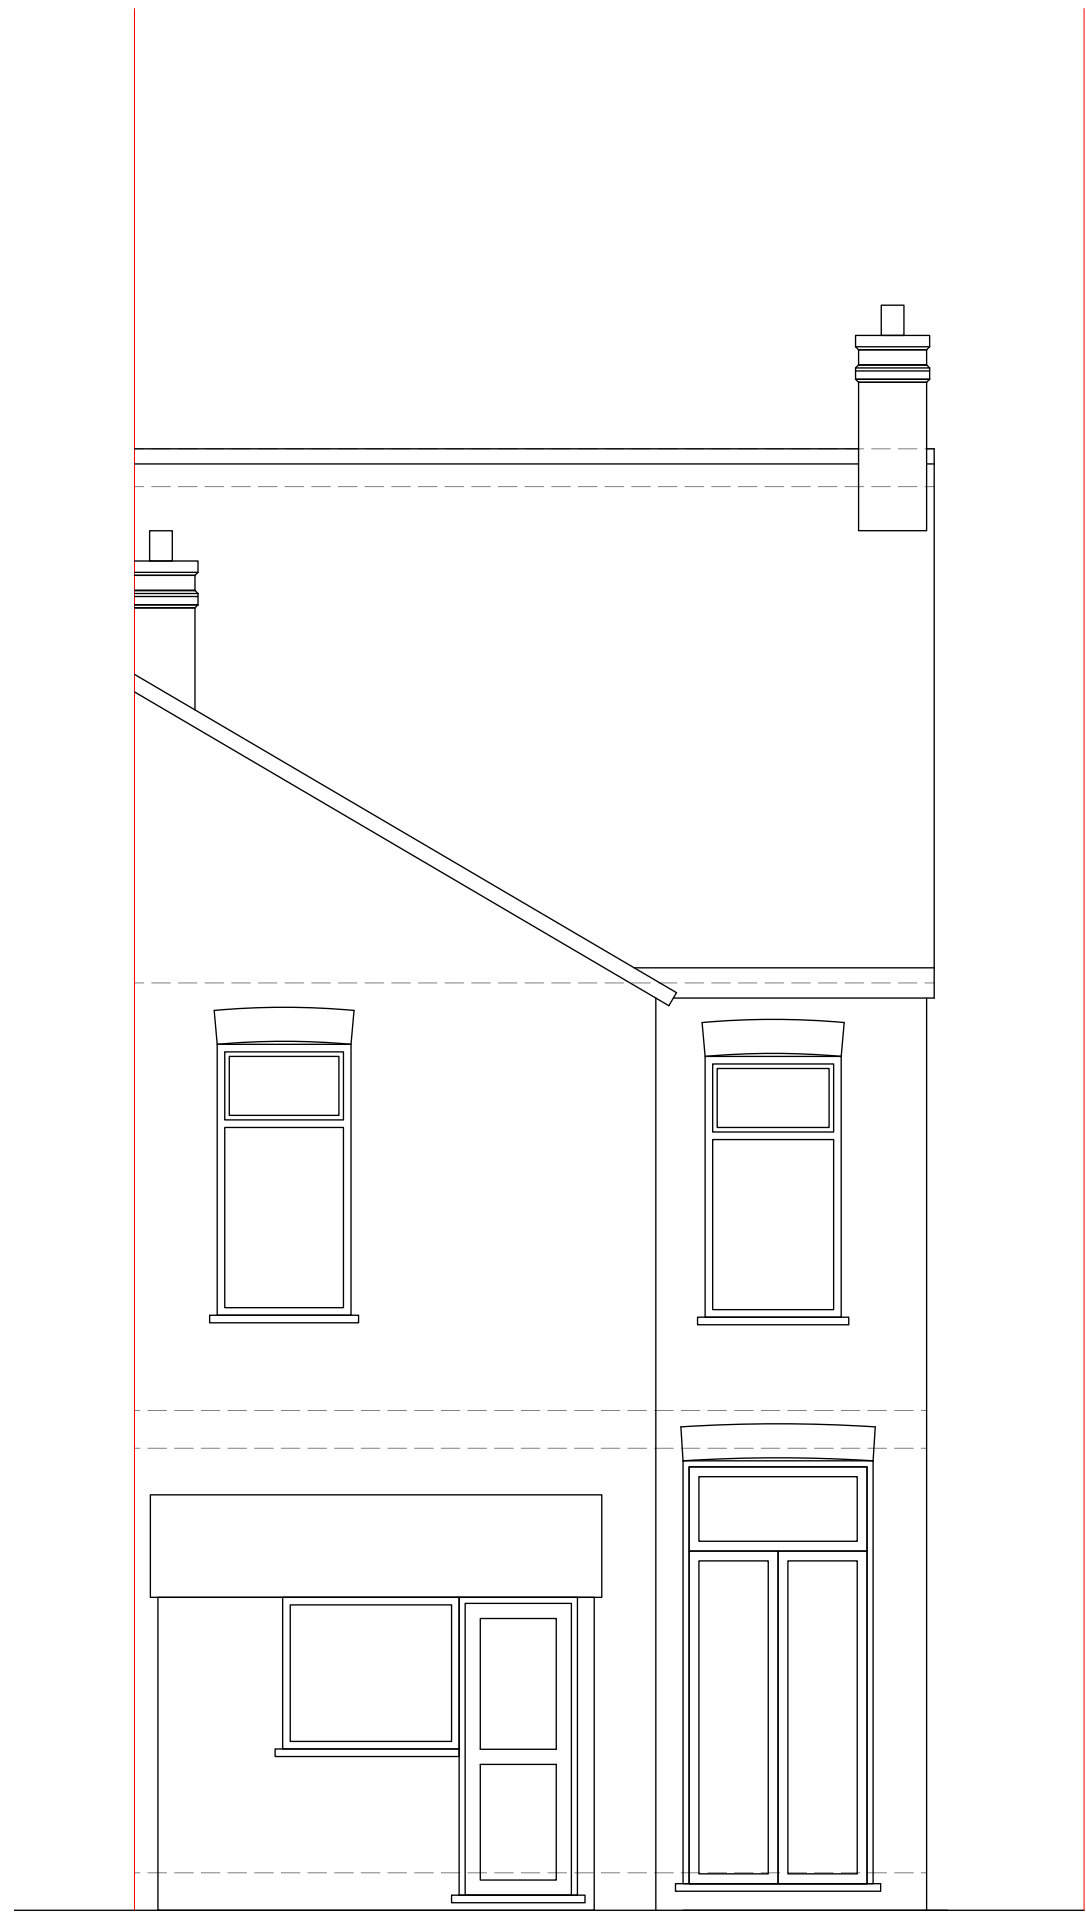

3 EAST - Rear
Scale: 1:50

ISSUE	DATE	REVISION
-------	------	----------

PROJECT

19 Kings Road, Uxbridge UB8 2NW

CLIENT

Mr Sean Wright

DRAWING

EXISTING ELEVATIONS



All rights described in chapter IV of the copyright designs & patents act 1988 have been asserted. This drawing must not be scaled; only figured dimensions should be used. Check and verify all dimensions on site prior to commencing any work. Any discrepancies should be reported to the Architects immediately.


PROJECT # 2021.010 DWG # REV

DATE 24/05/2021

SCALE 1:50

DRAWN NK CHKD JC

Akaal Associates Ltd trading as aa+ architects
Moor House Farm Lower Road Denham Uxbridge UB9 5EN
t 01895 834961 e info@aa-plus.uk w aa-plus.uk

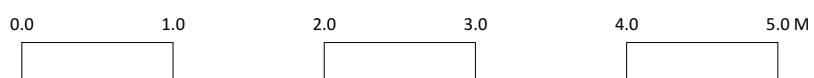

S03