


Location Plan

Site Address: 20, Frogmore Gardens, Hayes, UB4 8AN

Date Produced: 19-Jan-2026

Scale: 1:1250 @A4

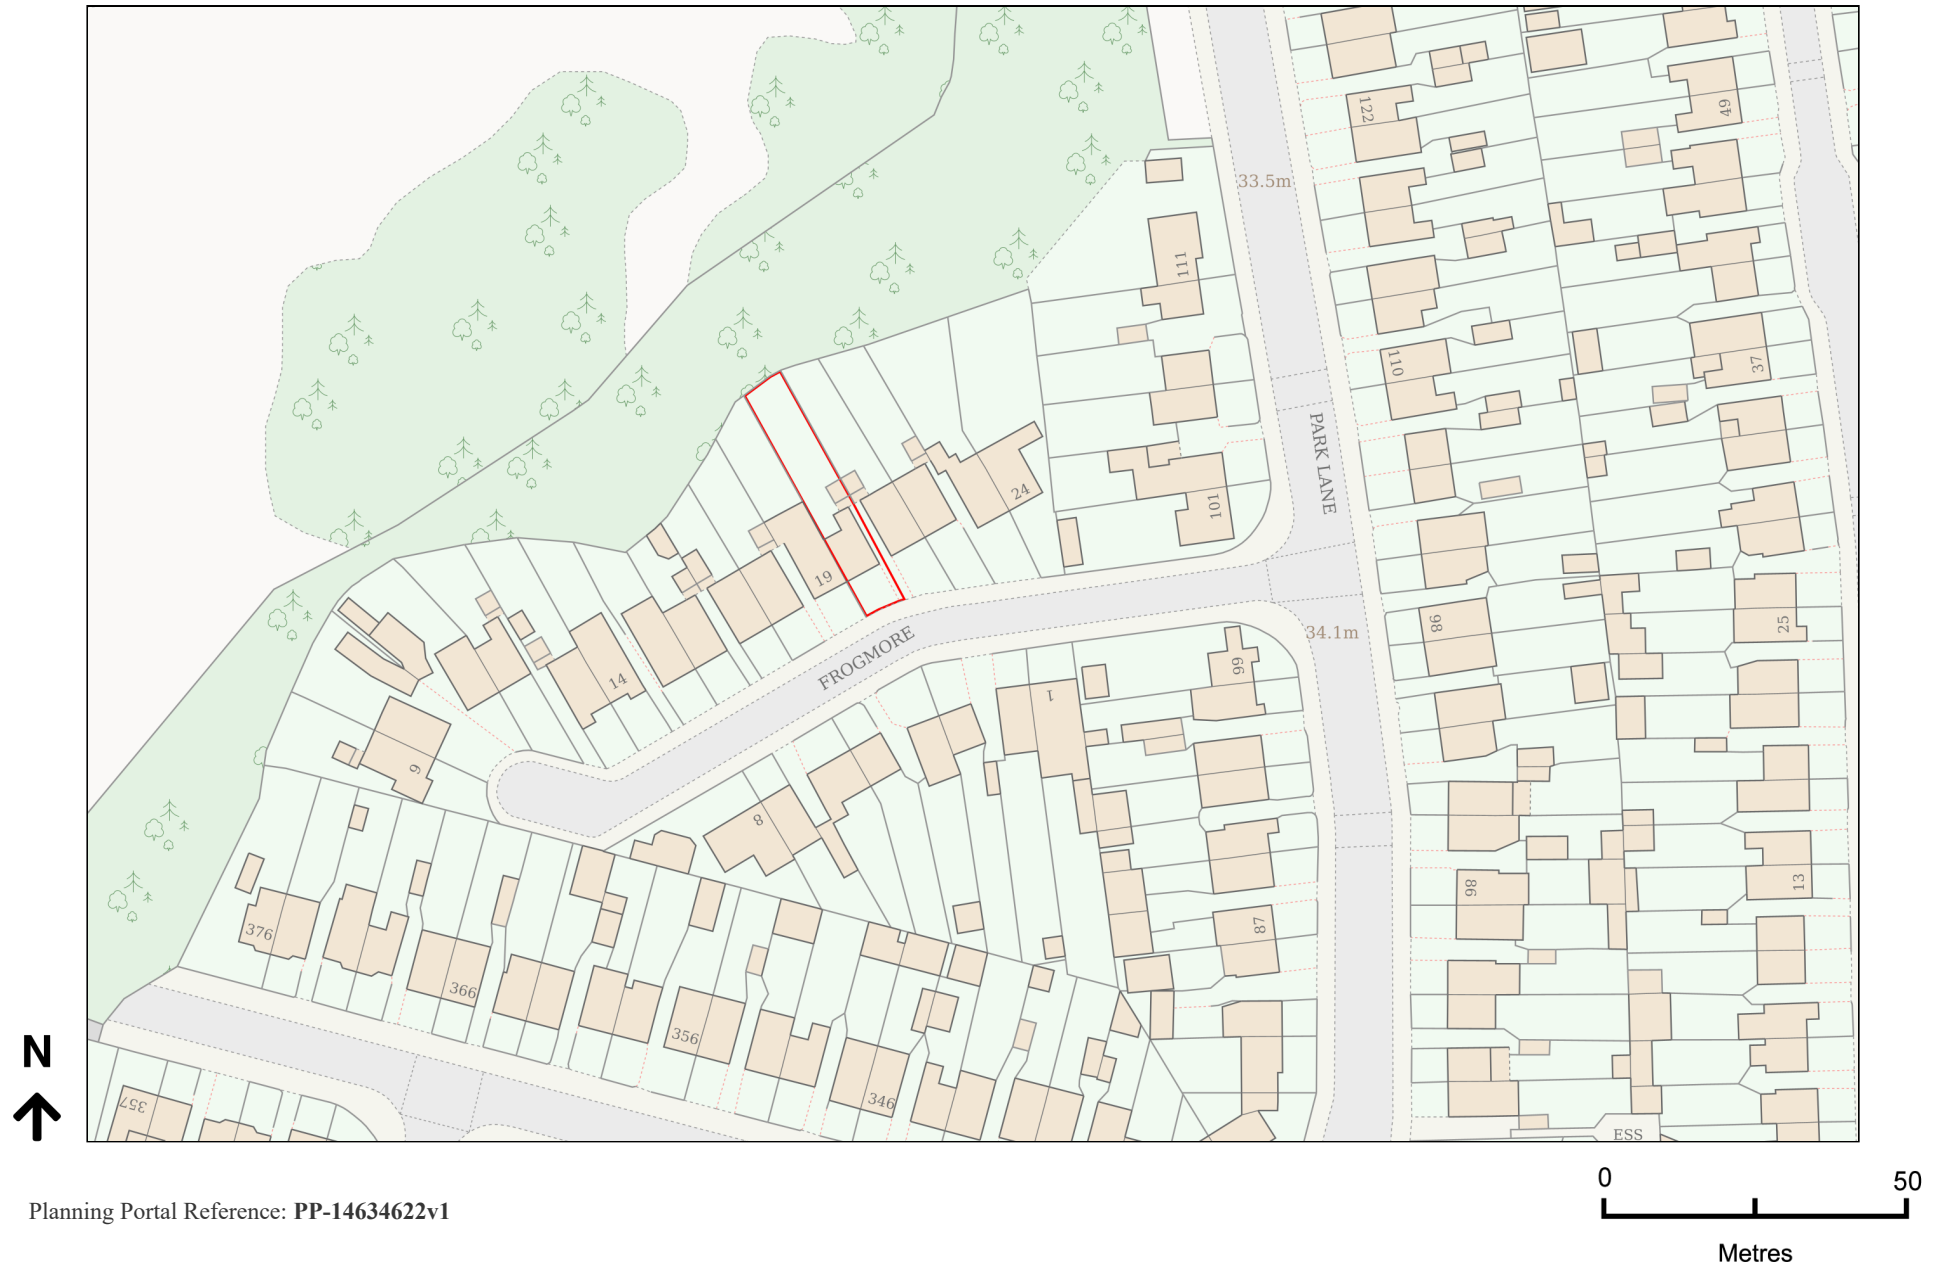

Planning Portal Reference: PP-14634622v1