


The Garden Studio
13 Creswick Road
London W3 9HG

www.effectia.co.uk

15 Church Road
Harefield
UB9 6DW

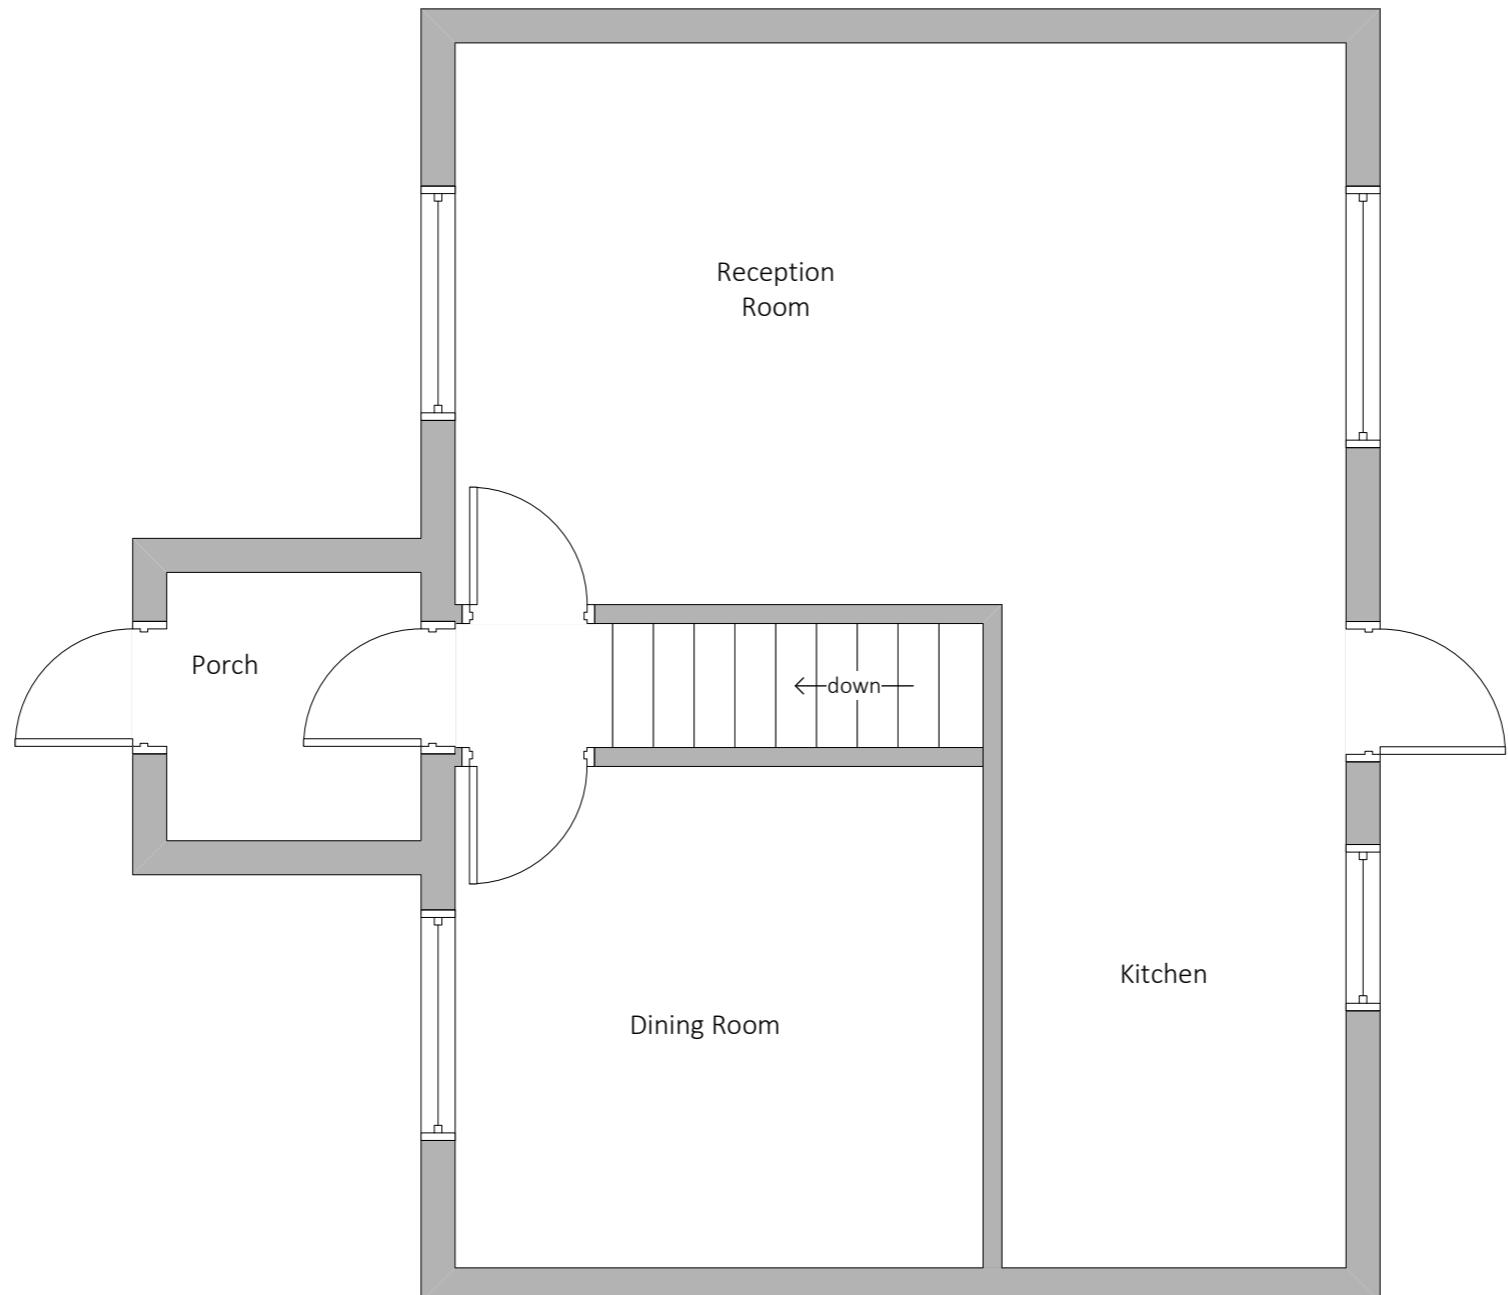

Project No.	SC/367
Scale	1:50 @ A3
Drawn by	SAC
Checked	

Revision	Description

Drawing Title

Existing Ground Floor Plan


Drawing No.

E101

The Garden Studio
13 Creswick Road
London W3 9HG

www.effectia.co.uk

15 Church Road
Harefield
UB9 6DW

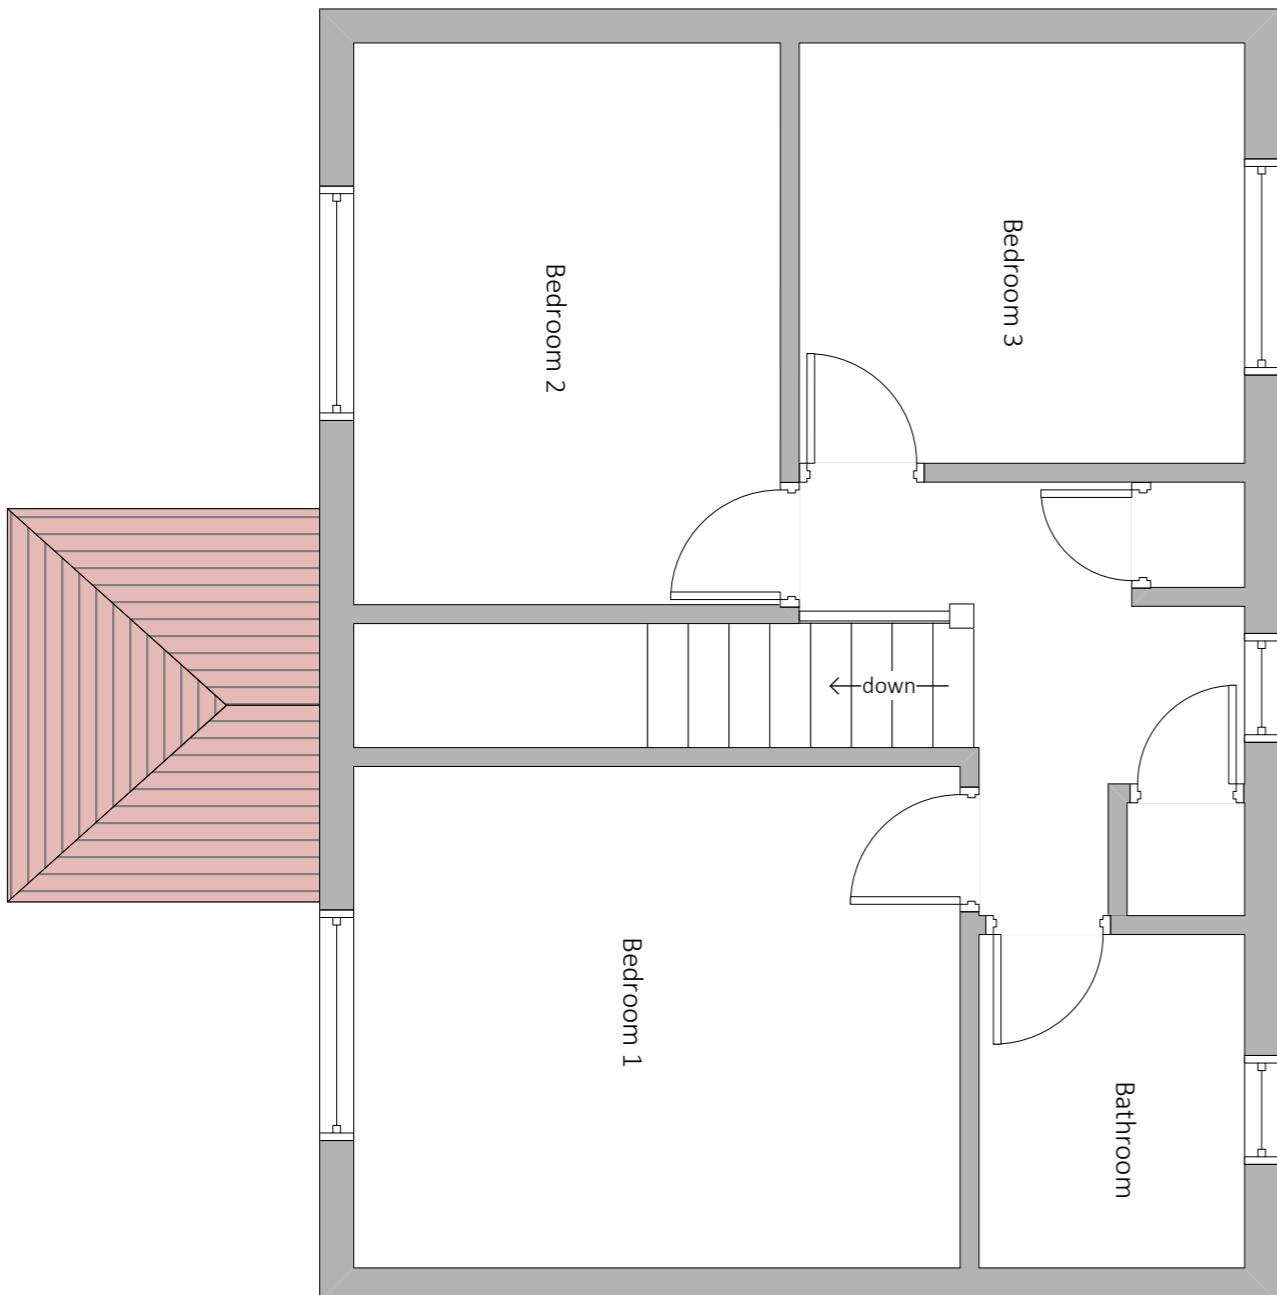

Project No.	SC/367
Scale	1:50 @ A3
Drawn by	SAC
Checked	

Revision	Description

Drawing Title

Existing First Floor Plan


Drawing No.

E102

The Garden Studio
13 Creswick Road
London W3 9HG

www.effectia.co.uk

15 Church Road
Harefield
UB9 6DW

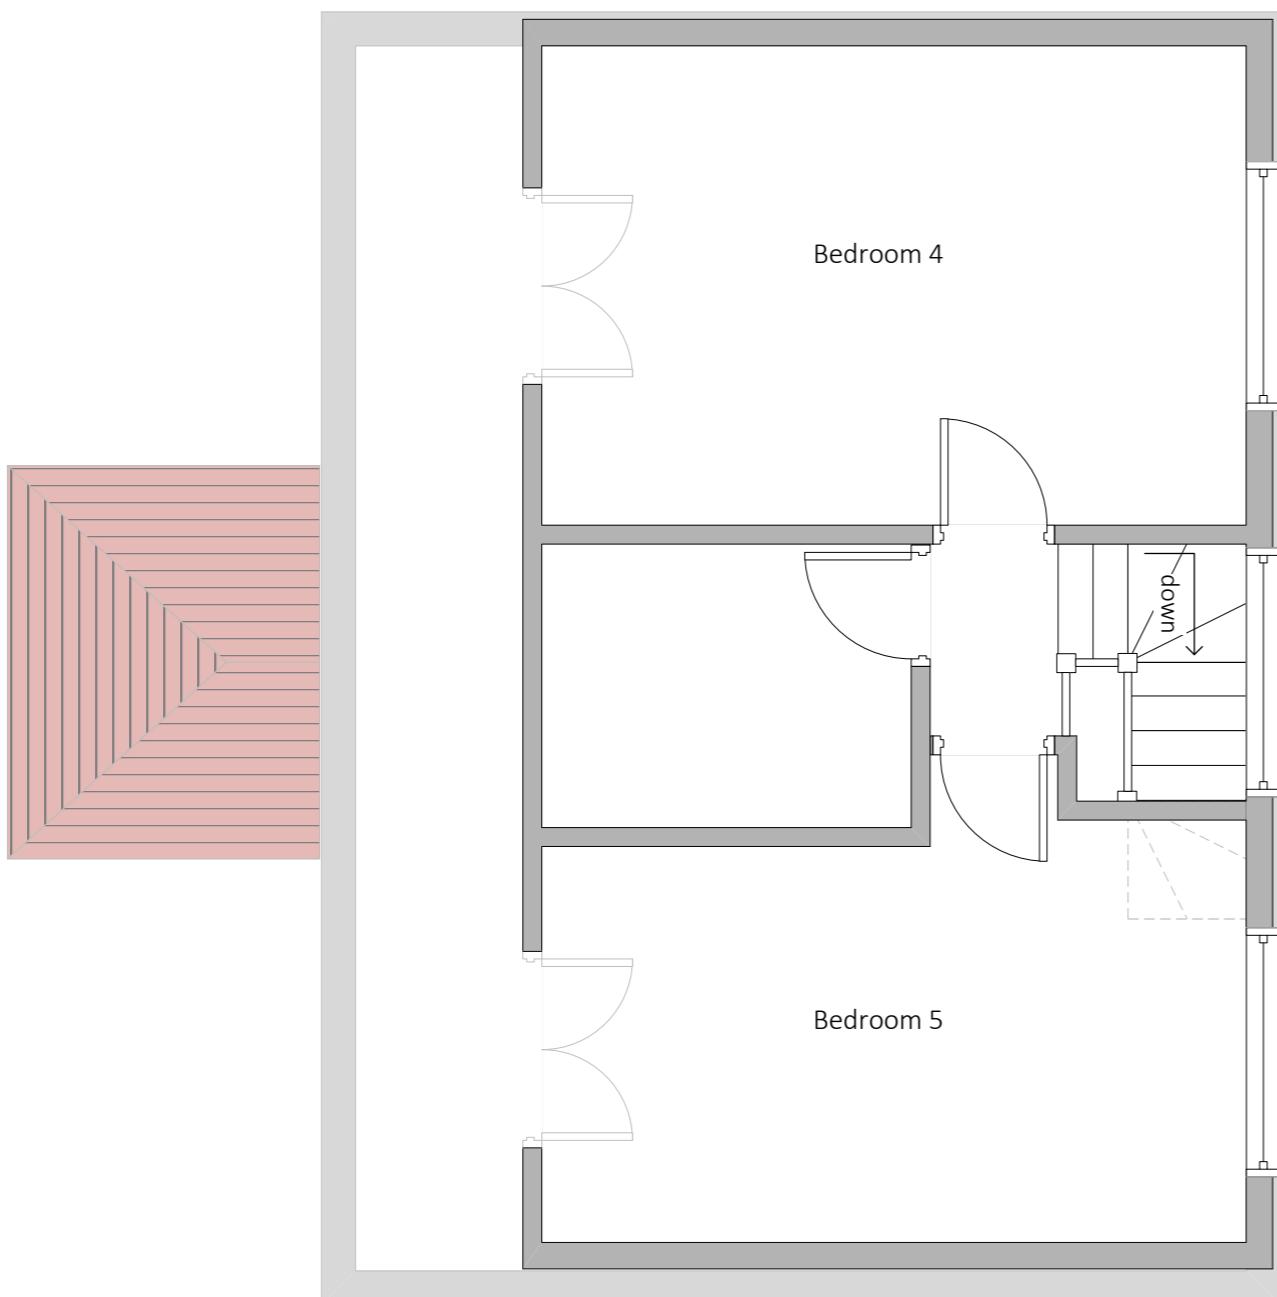

Project No.	SC/367
Scale	1:50 @ A3
Drawn by	SAC
Checked	

Revision	Description

Drawing Title

Existing Loft Floor Plan


Drawing No.

E103

The Garden Studio
13 Creswick Road
London W3 9HG

www.effectia.co.uk

15 Church Road
Harefield
UB9 6DW

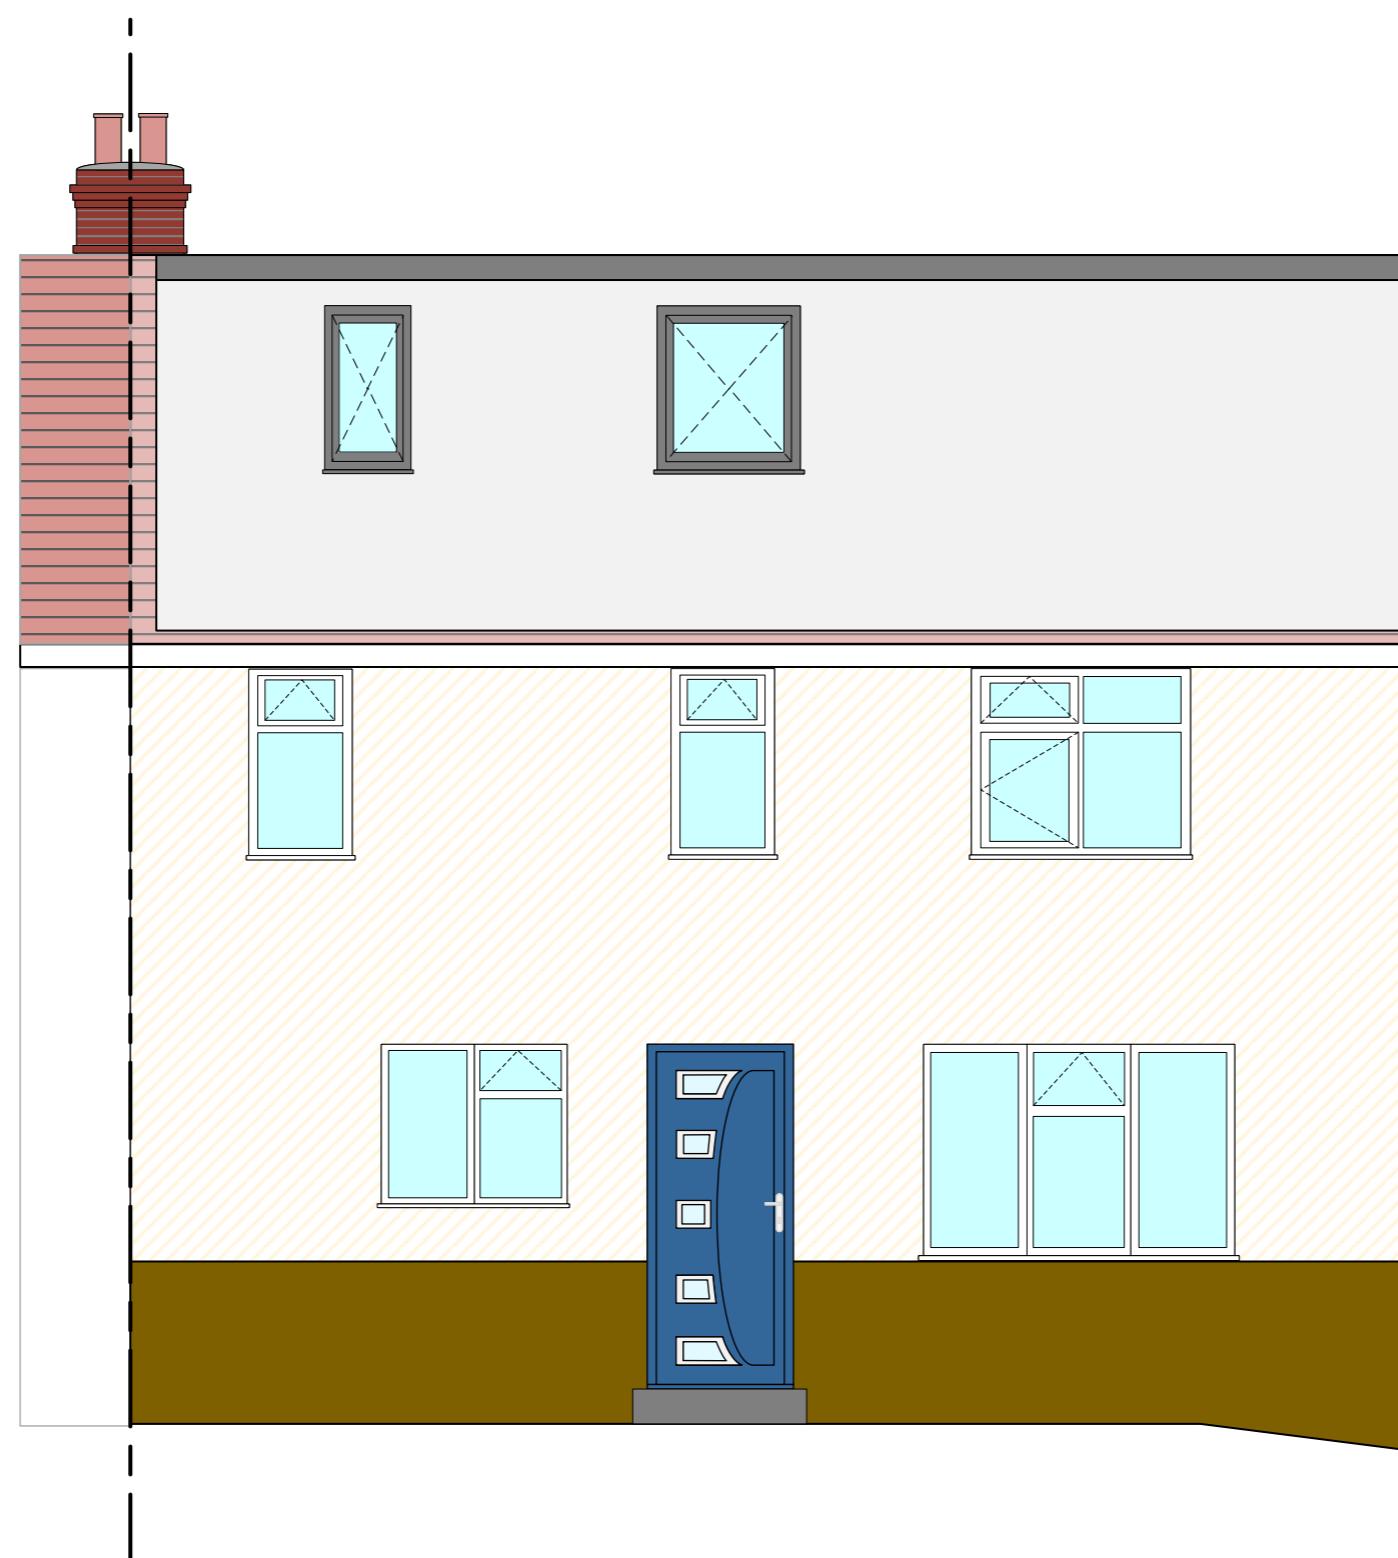

Project No.	SC/367
Scale	1:50 @ A3
Drawn by	SAC
Checked	

Revision	Description

Drawing Title

Existing Rear Elevation


Drawing No.

E104

The Garden Studio
13 Creswick Road
London W3 9HG

www.effectia.co.uk

15 Church Road
Harefield
UB9 6DW

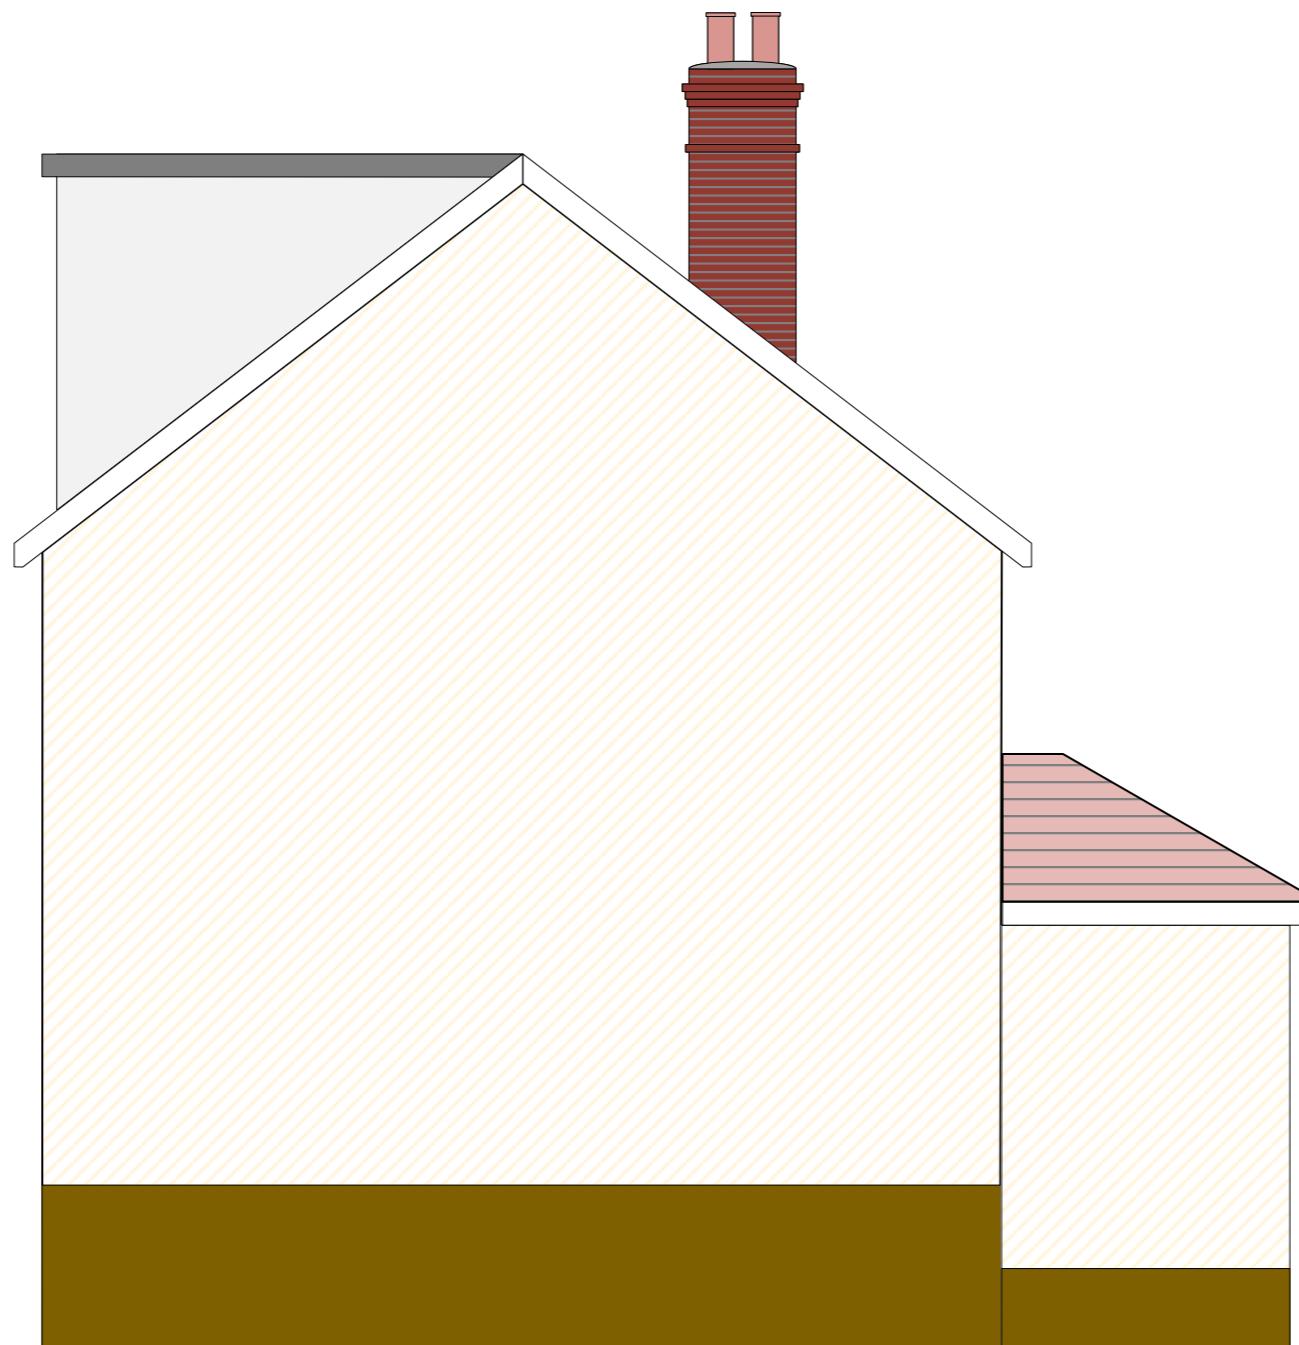

Project No.	SC/367
Scale	1:50 @ A3
Drawn by	SAC
Checked	


Revision	Description

Drawing Title

Existing Side Elevation

Drawing No.

E105

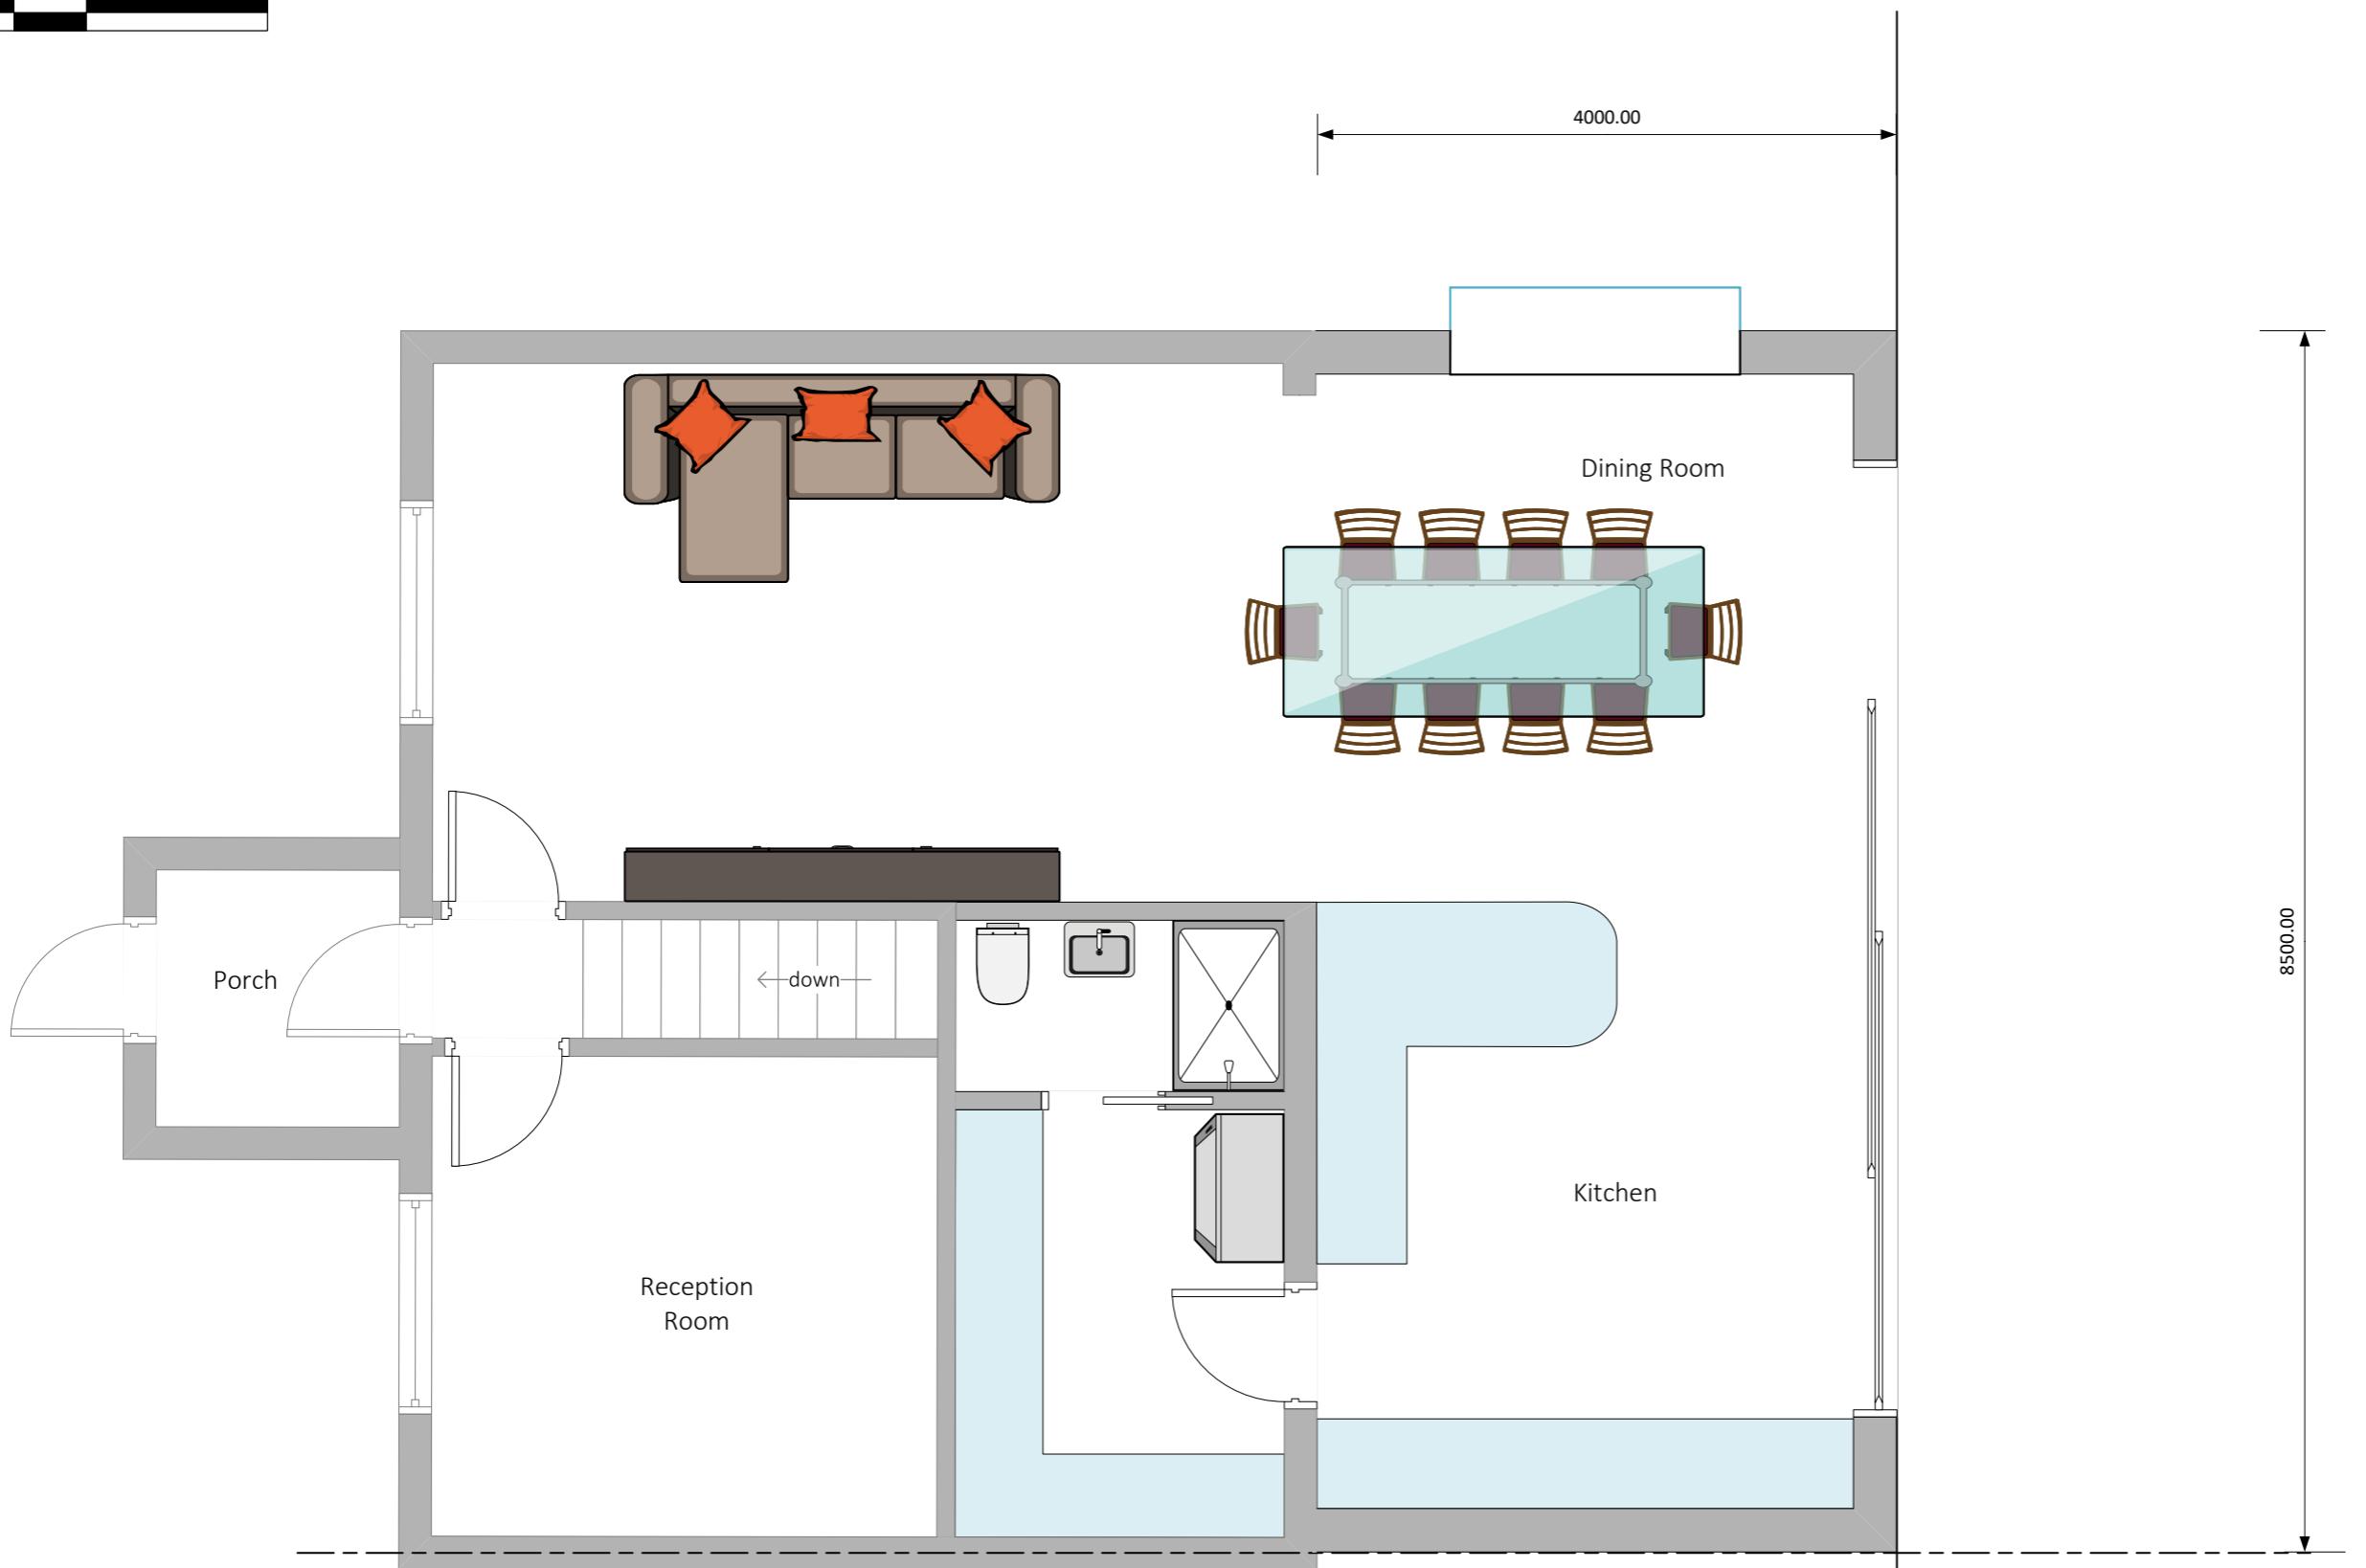

The Garden Studio
13 Creswick Road
London W3 9HG

www.effectia.co.uk

15 Church Road
Harefield
UB9 6DW

Project No.	SC/367
Scale	1:50 @ A3
Drawn by	SAC
Checked	


Revision	Description

Drawing Title

Existing Ground Floor Plan

Drawing No.

E106

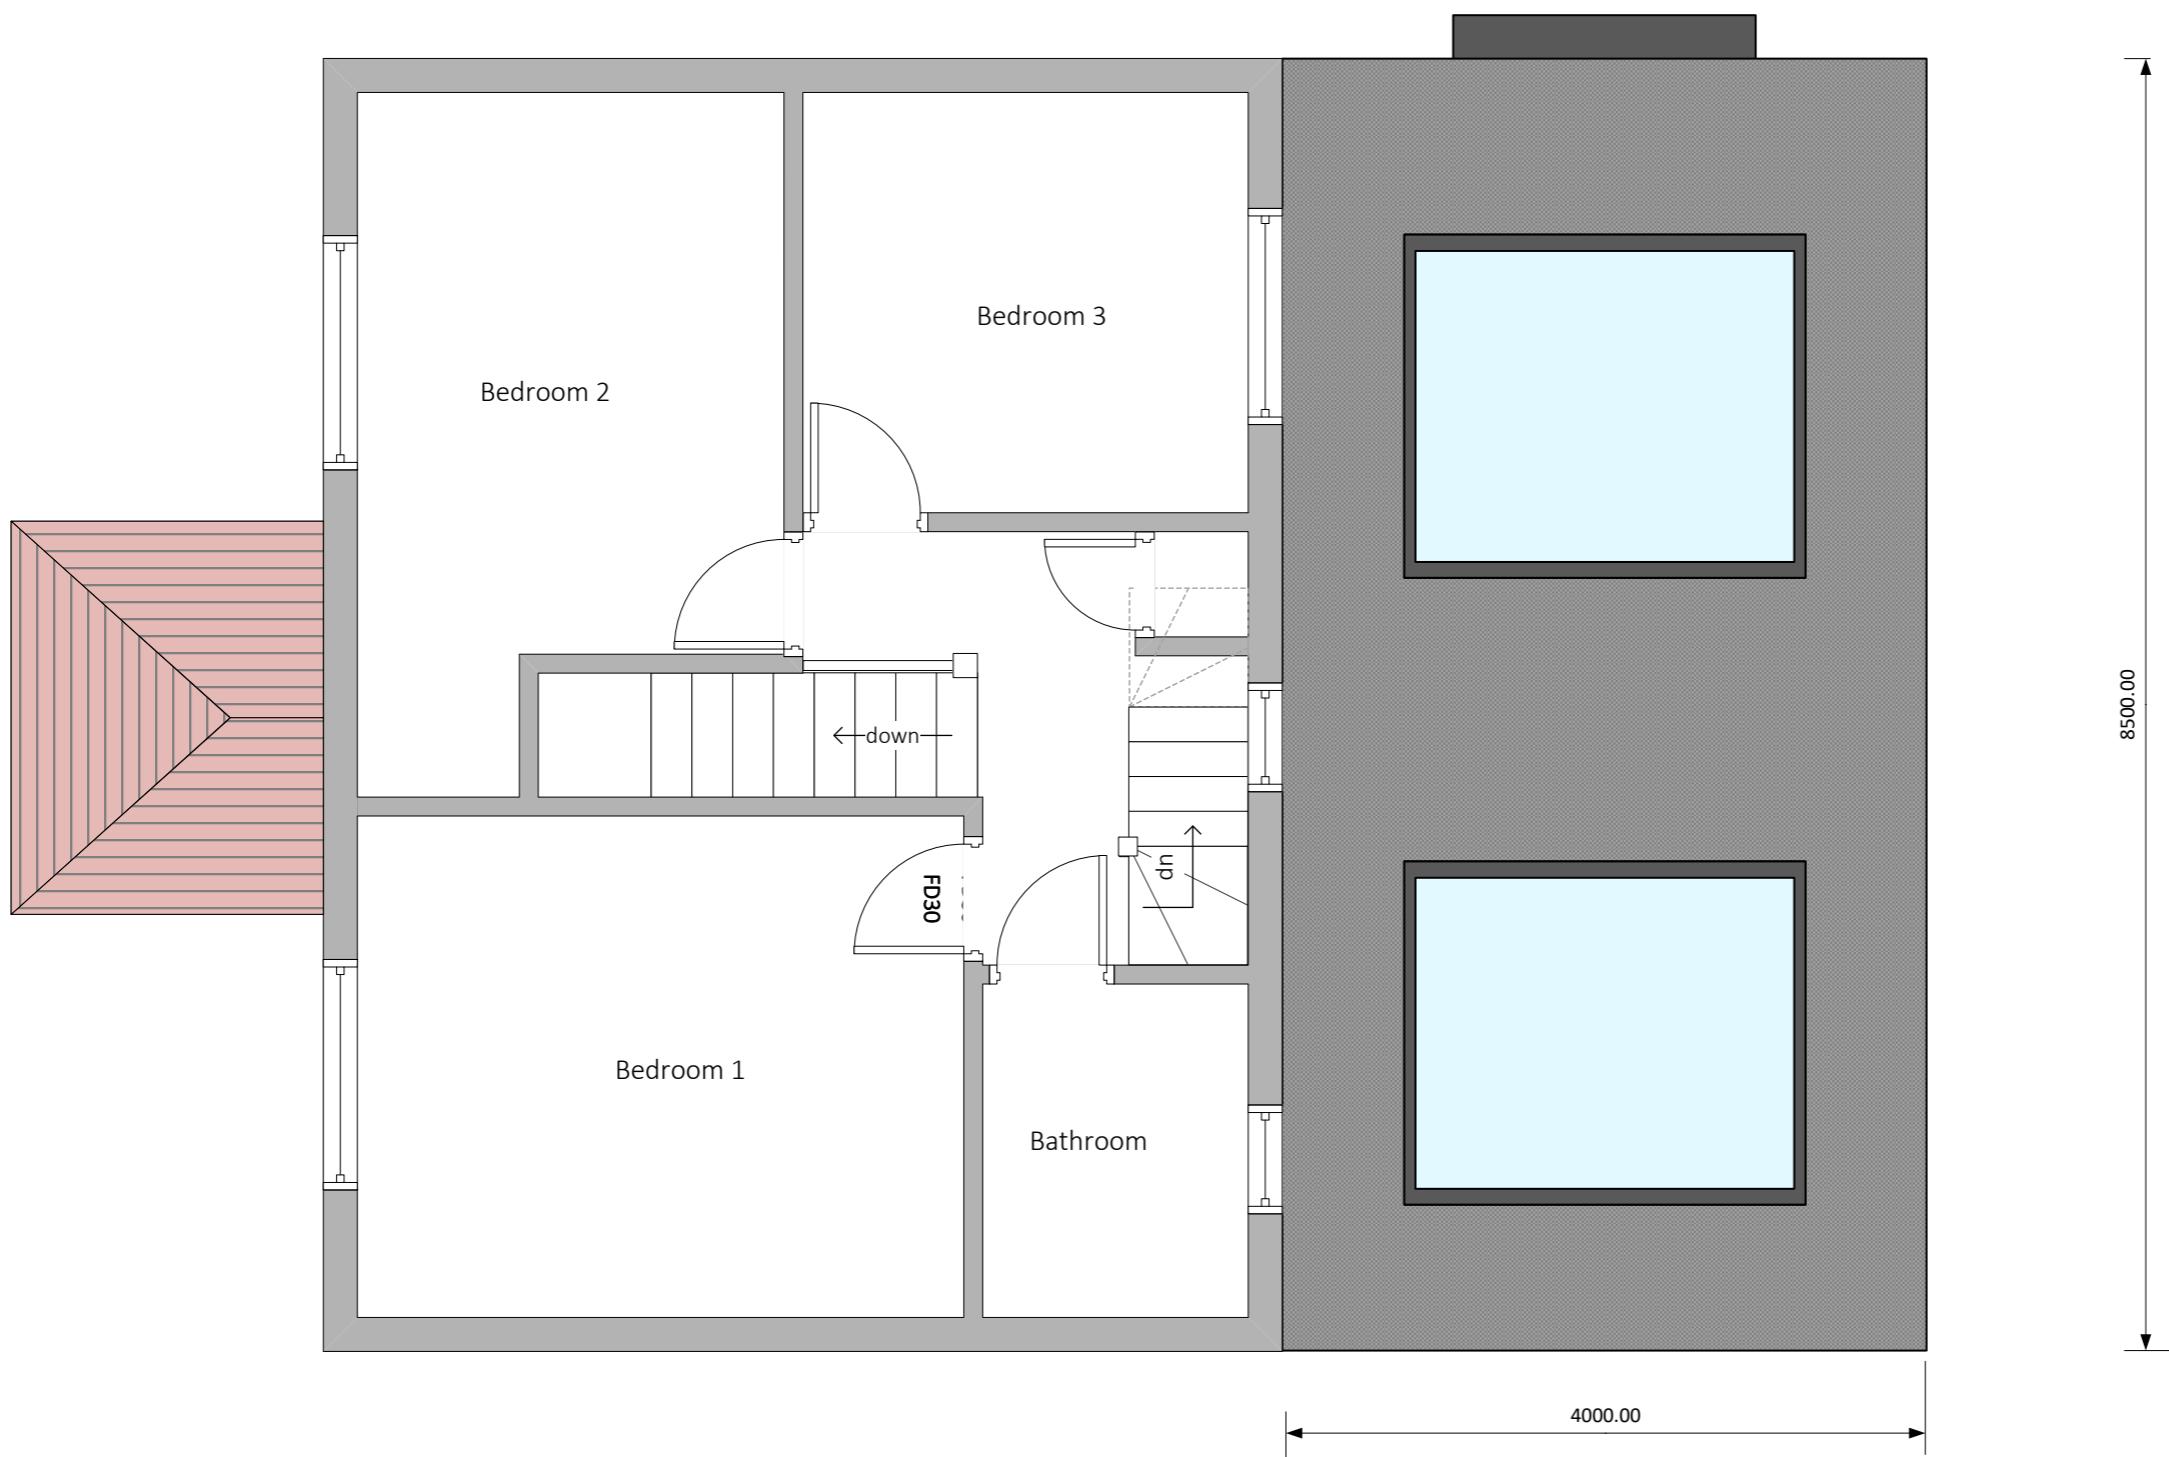

The Garden Studio
13 Creswick Road
London W3 9HG

www.effectia.co.uk

15 Church Road
Harefield
UB9 6DW

Project No.	SC/367
Scale	1:50 @ A3
Drawn by	SAC
Checked	

Revision	Description

Drawing Title

Proposed First Floor Plan

Drawing No.

E107

The Garden Studio
13 Creswick Road
London W3 9HG

www.effectia.co.uk

15 Church Road
Harefield
UB9 6DW



Project No.	SC/367
Scale	1:50 @ A3
Drawn by	SAC
Checked	

Revision	Description

Drawing Title

Proposed Rear Elevation

Drawing No.

E108

The Garden Studio
13 Creswick Road
London W3 9HG

www.effectia.co.uk

15 Church Road
Harefield
UB9 6DW



Materials as follows:

Flat Roof – EPDM finished dark grey.

Flat Rooflights – Aluminium powder coated double glazed with anthracite grey finish.

Walls – Cavity Construction with a rendered finish, colour to match existing.

Doors - Aluminium powder coated double glazed with anthracite grey finish.

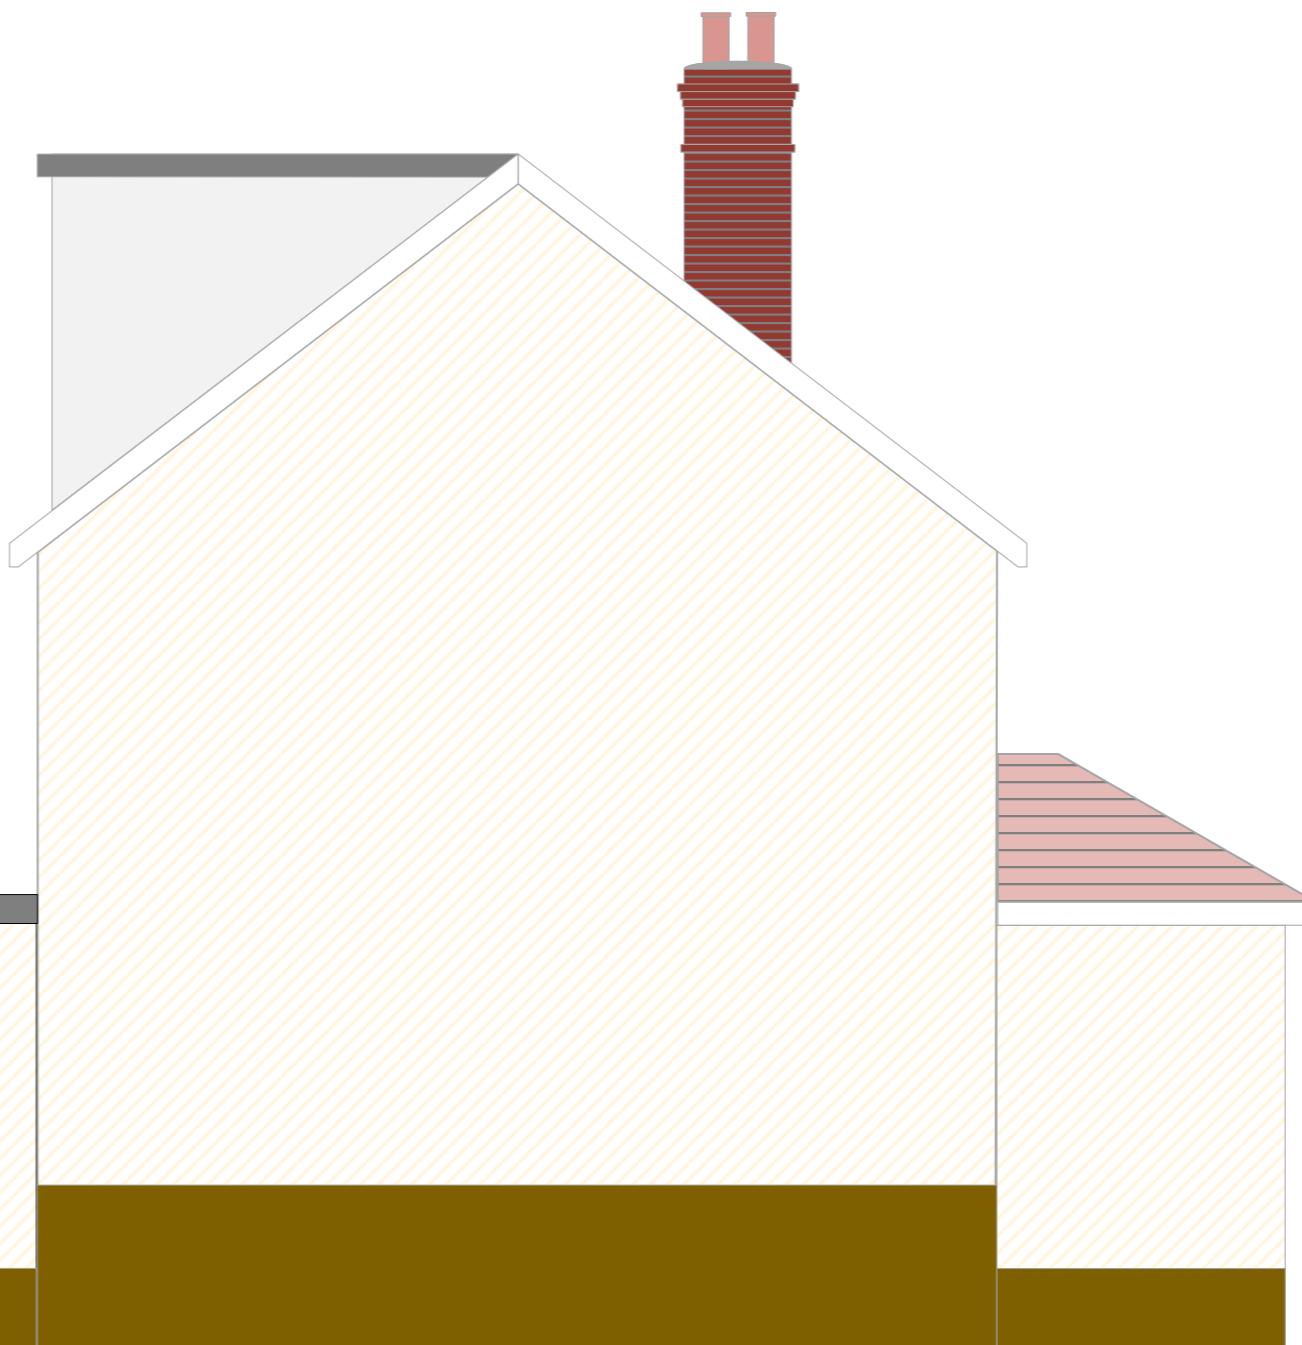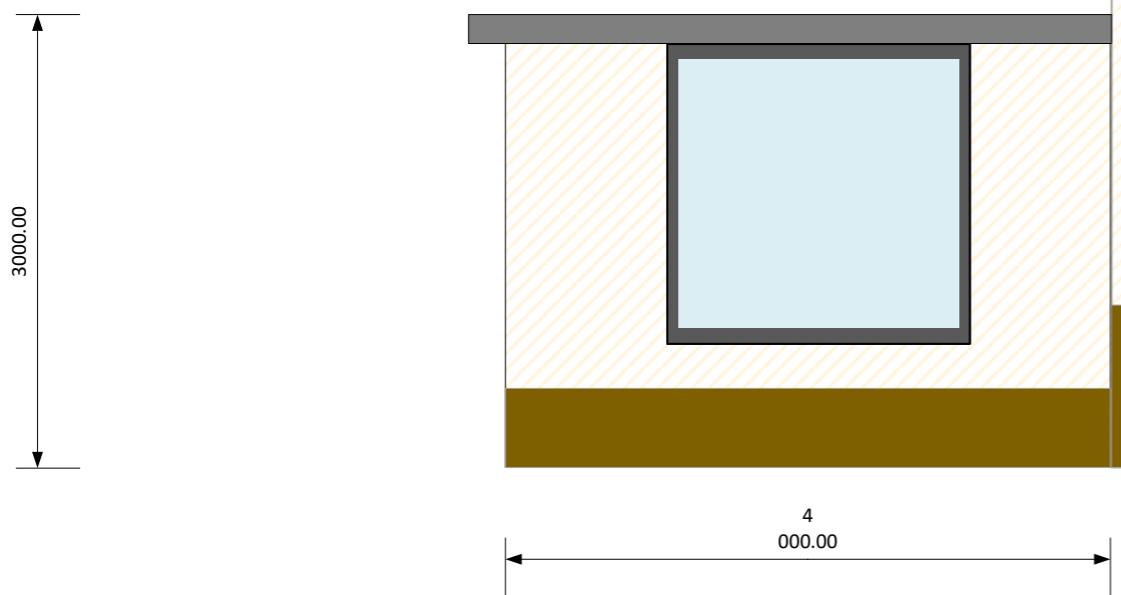

Project No.	SC/367
Scale	1:50 @ A3
Drawn by	SAC
Checked	

Revision	Description

Drawing Title

Proposed Side Elevation

Drawing No.

E109