



1 Ground Floor Plan
1 : 50

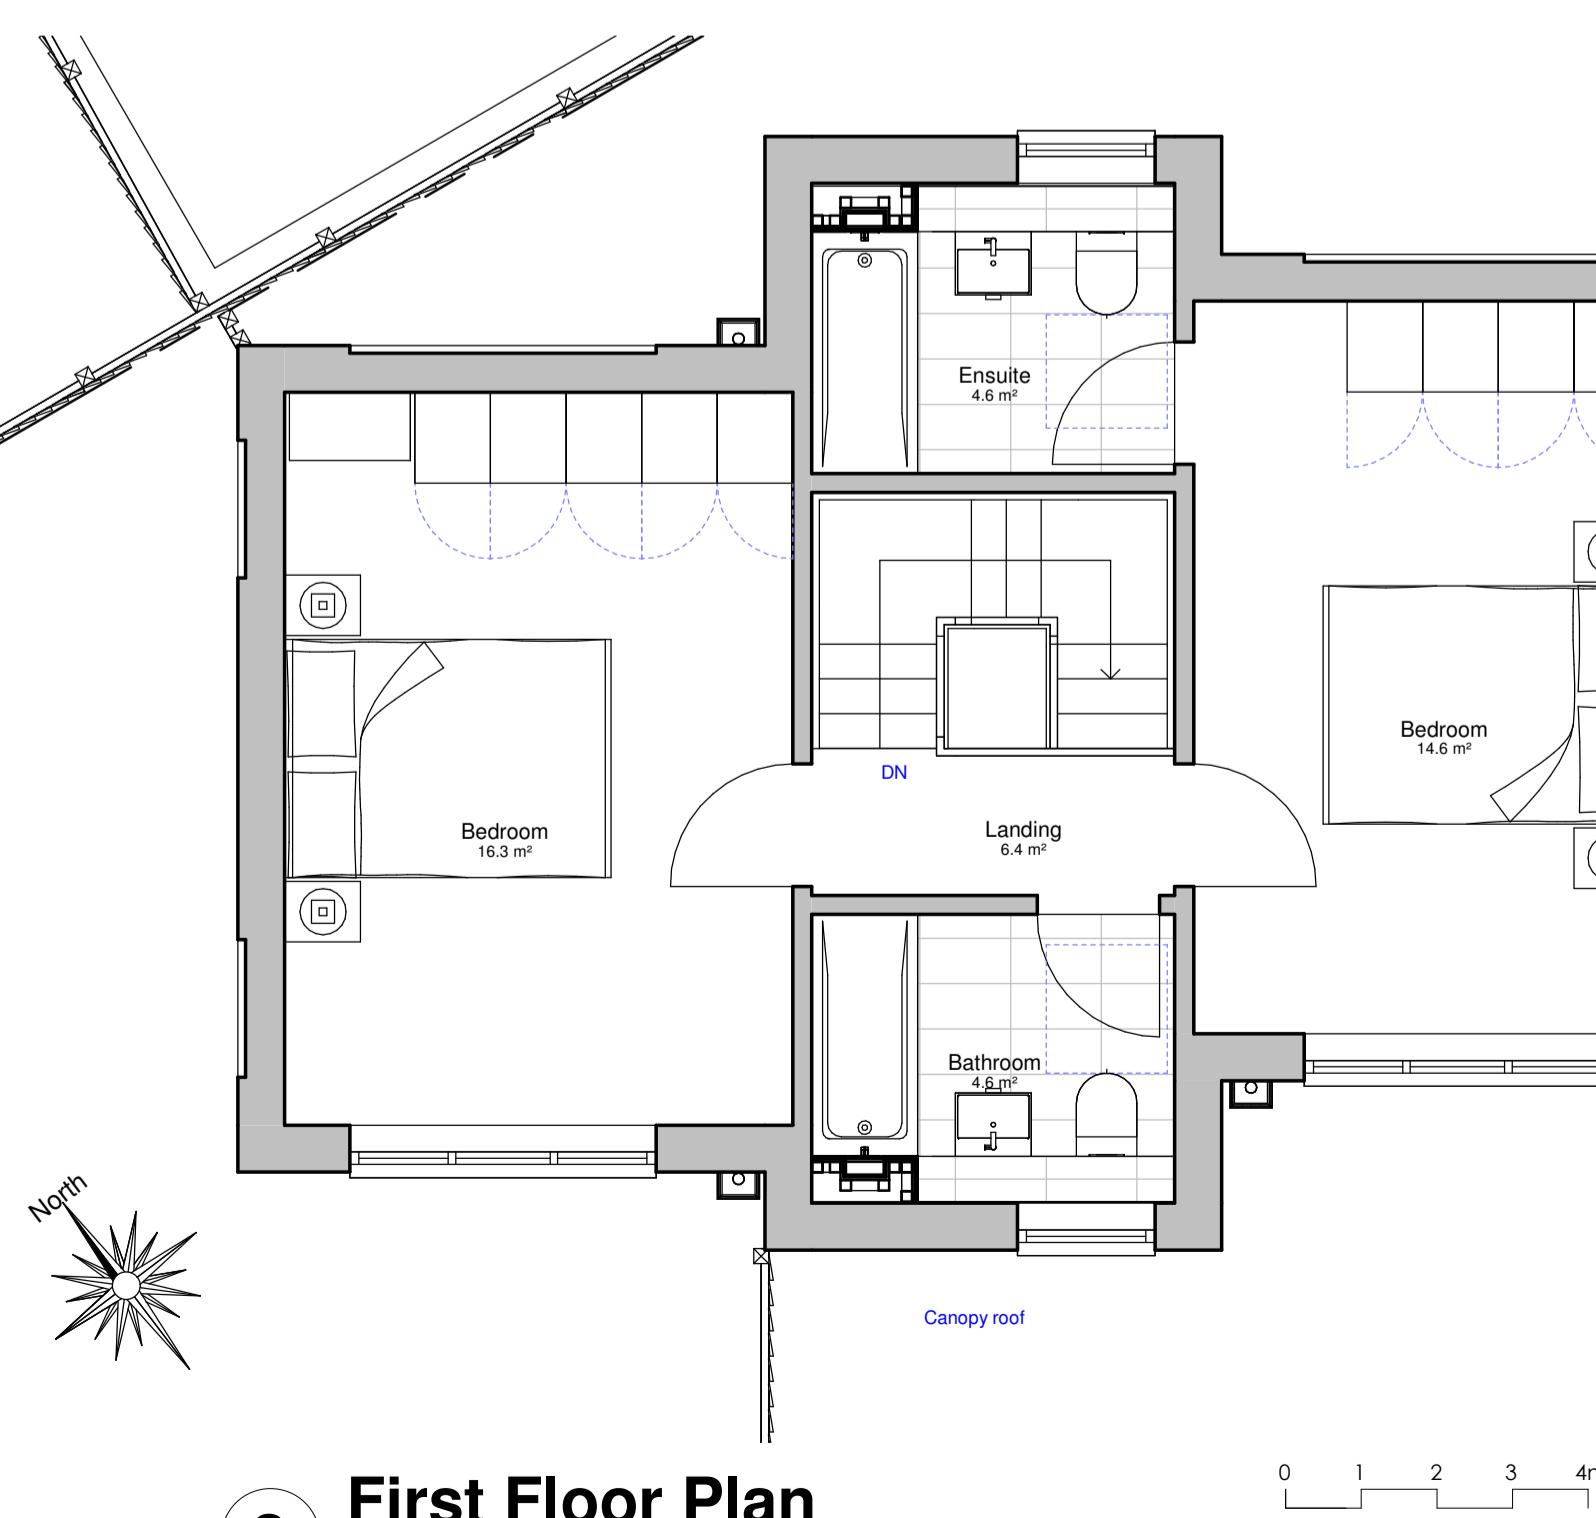

2 First Floor Plan
1 : 50

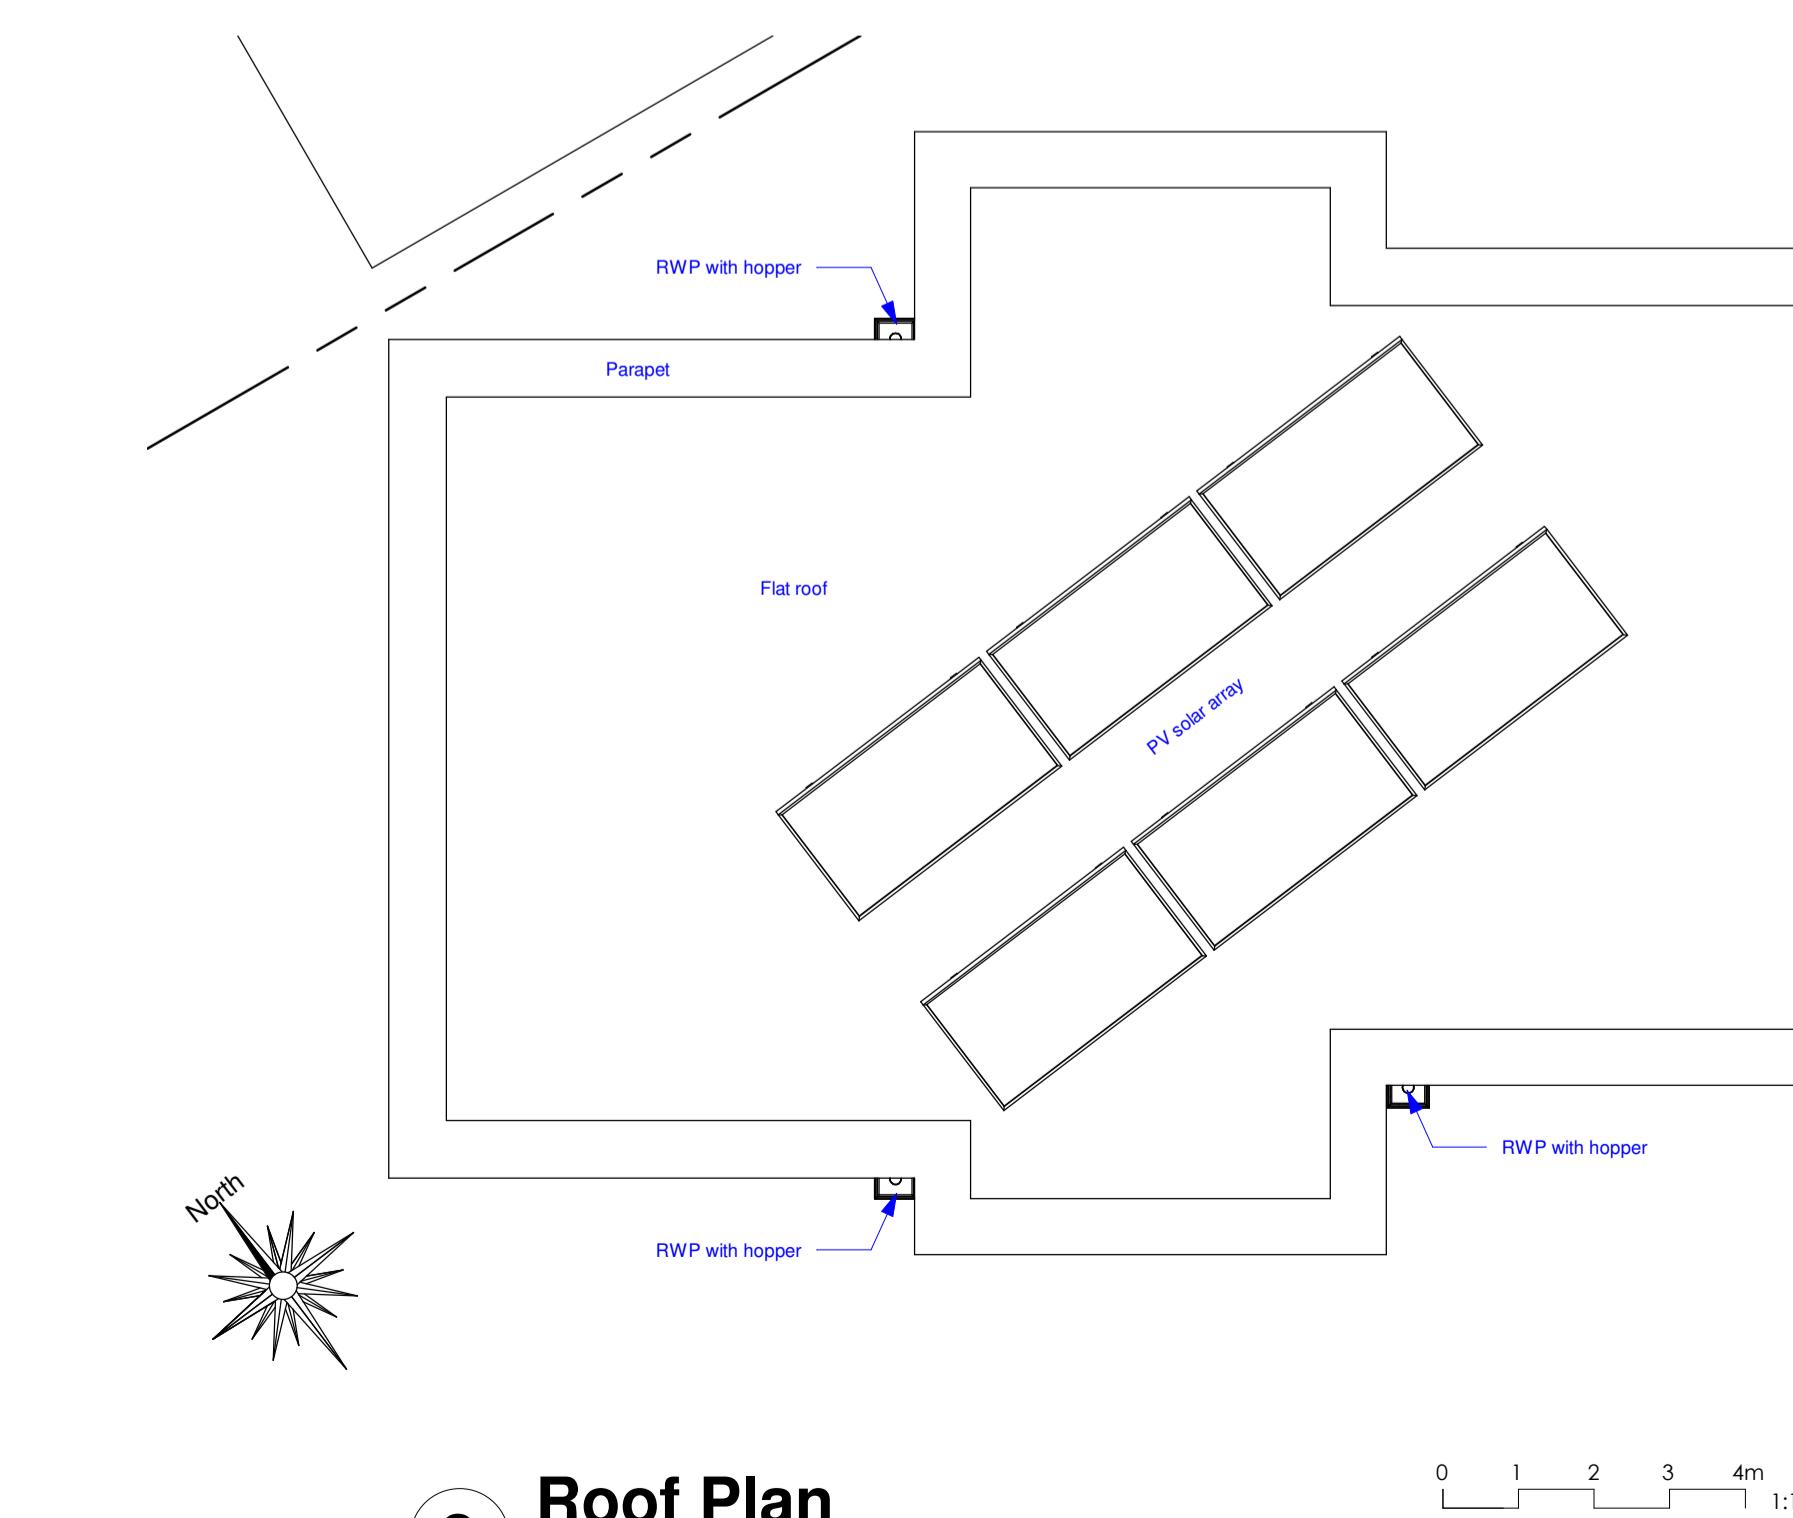

3 Roof Plan
1 : 50

Accommodation Schedule
 Ground Floor: 46m²
 First Floor: 46m²
Total: 92.5m² GIA

Private amenity space: 69m²
 Existing Site Area: 197m²

Room Schedule

Room	Area
Living Room	16.3 m ²
Kitchen / Dining	14.6 m ²
Utility	4.6 m ²
Hall	7.1 m ²
WC	1.6 m ²
Cup'd	1.9 m ²
	46.0 m ²
Bedroom	16.3 m ²
Bedroom	14.6 m ²
Ensuite	4.6 m ²
Bathroom	4.6 m ²
Landing	6.4 m ²
	46.5 m ²
	92.5 m²