




1 Front / SW Elevation
1 : 100

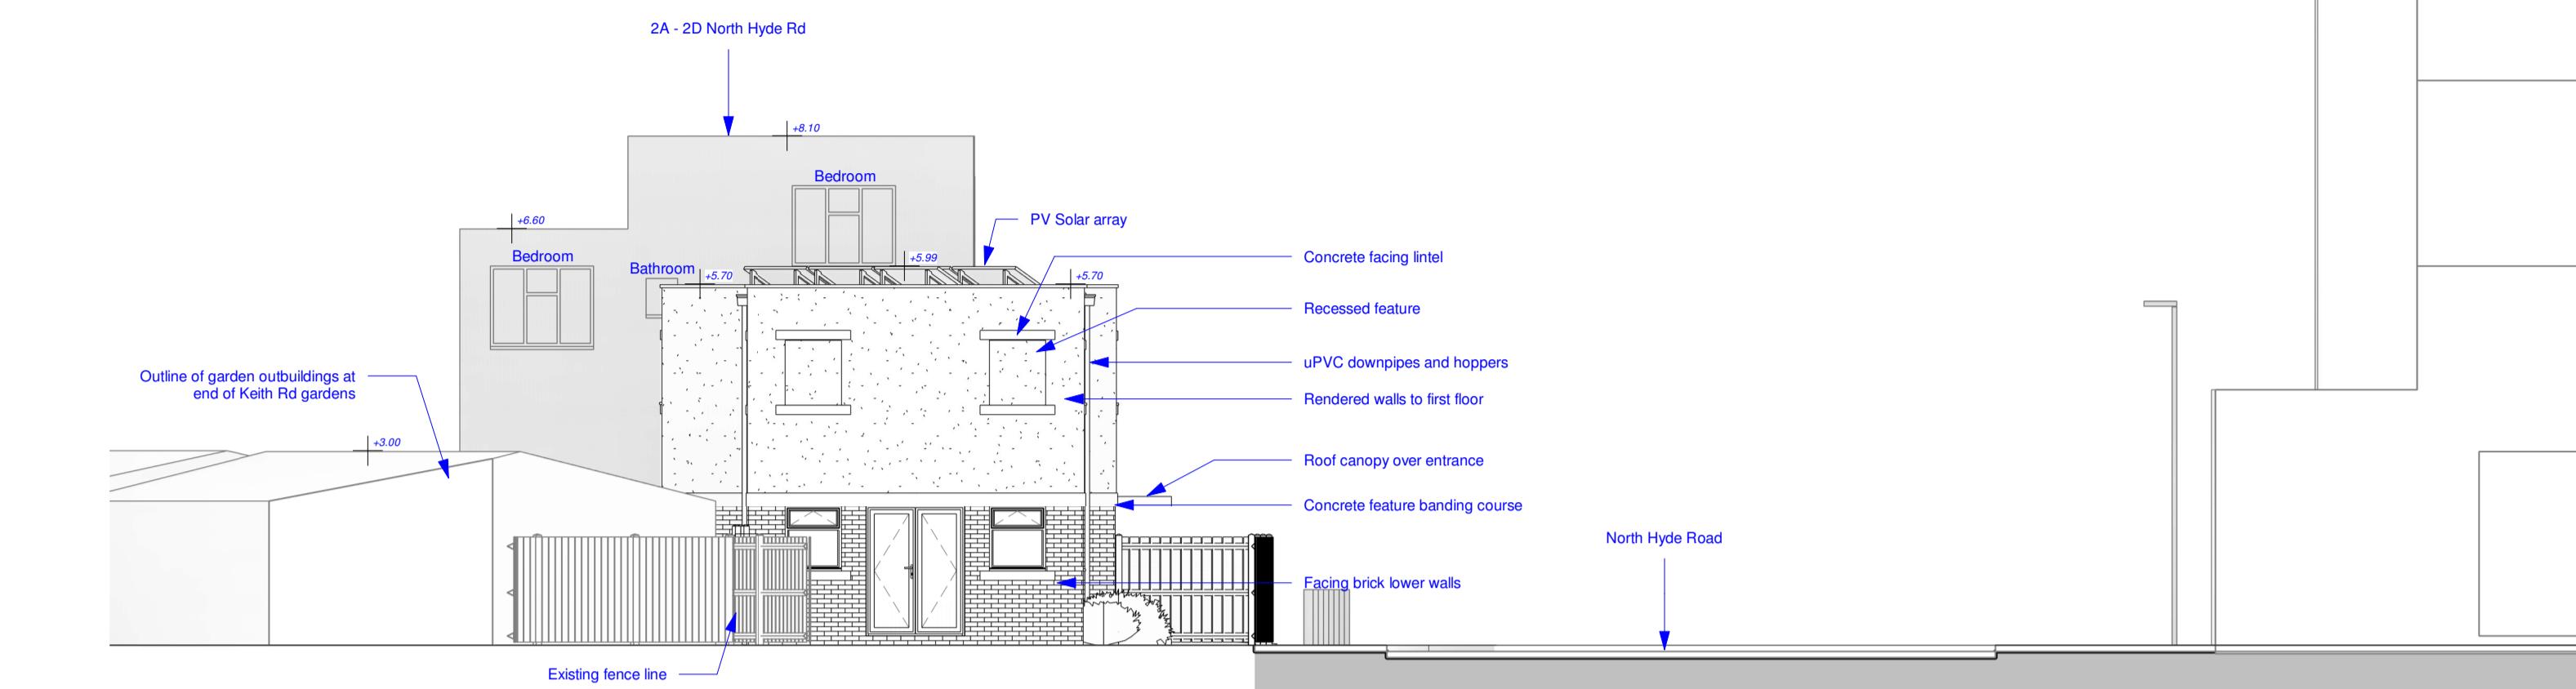

2 Side / NW Elevation
1 : 100

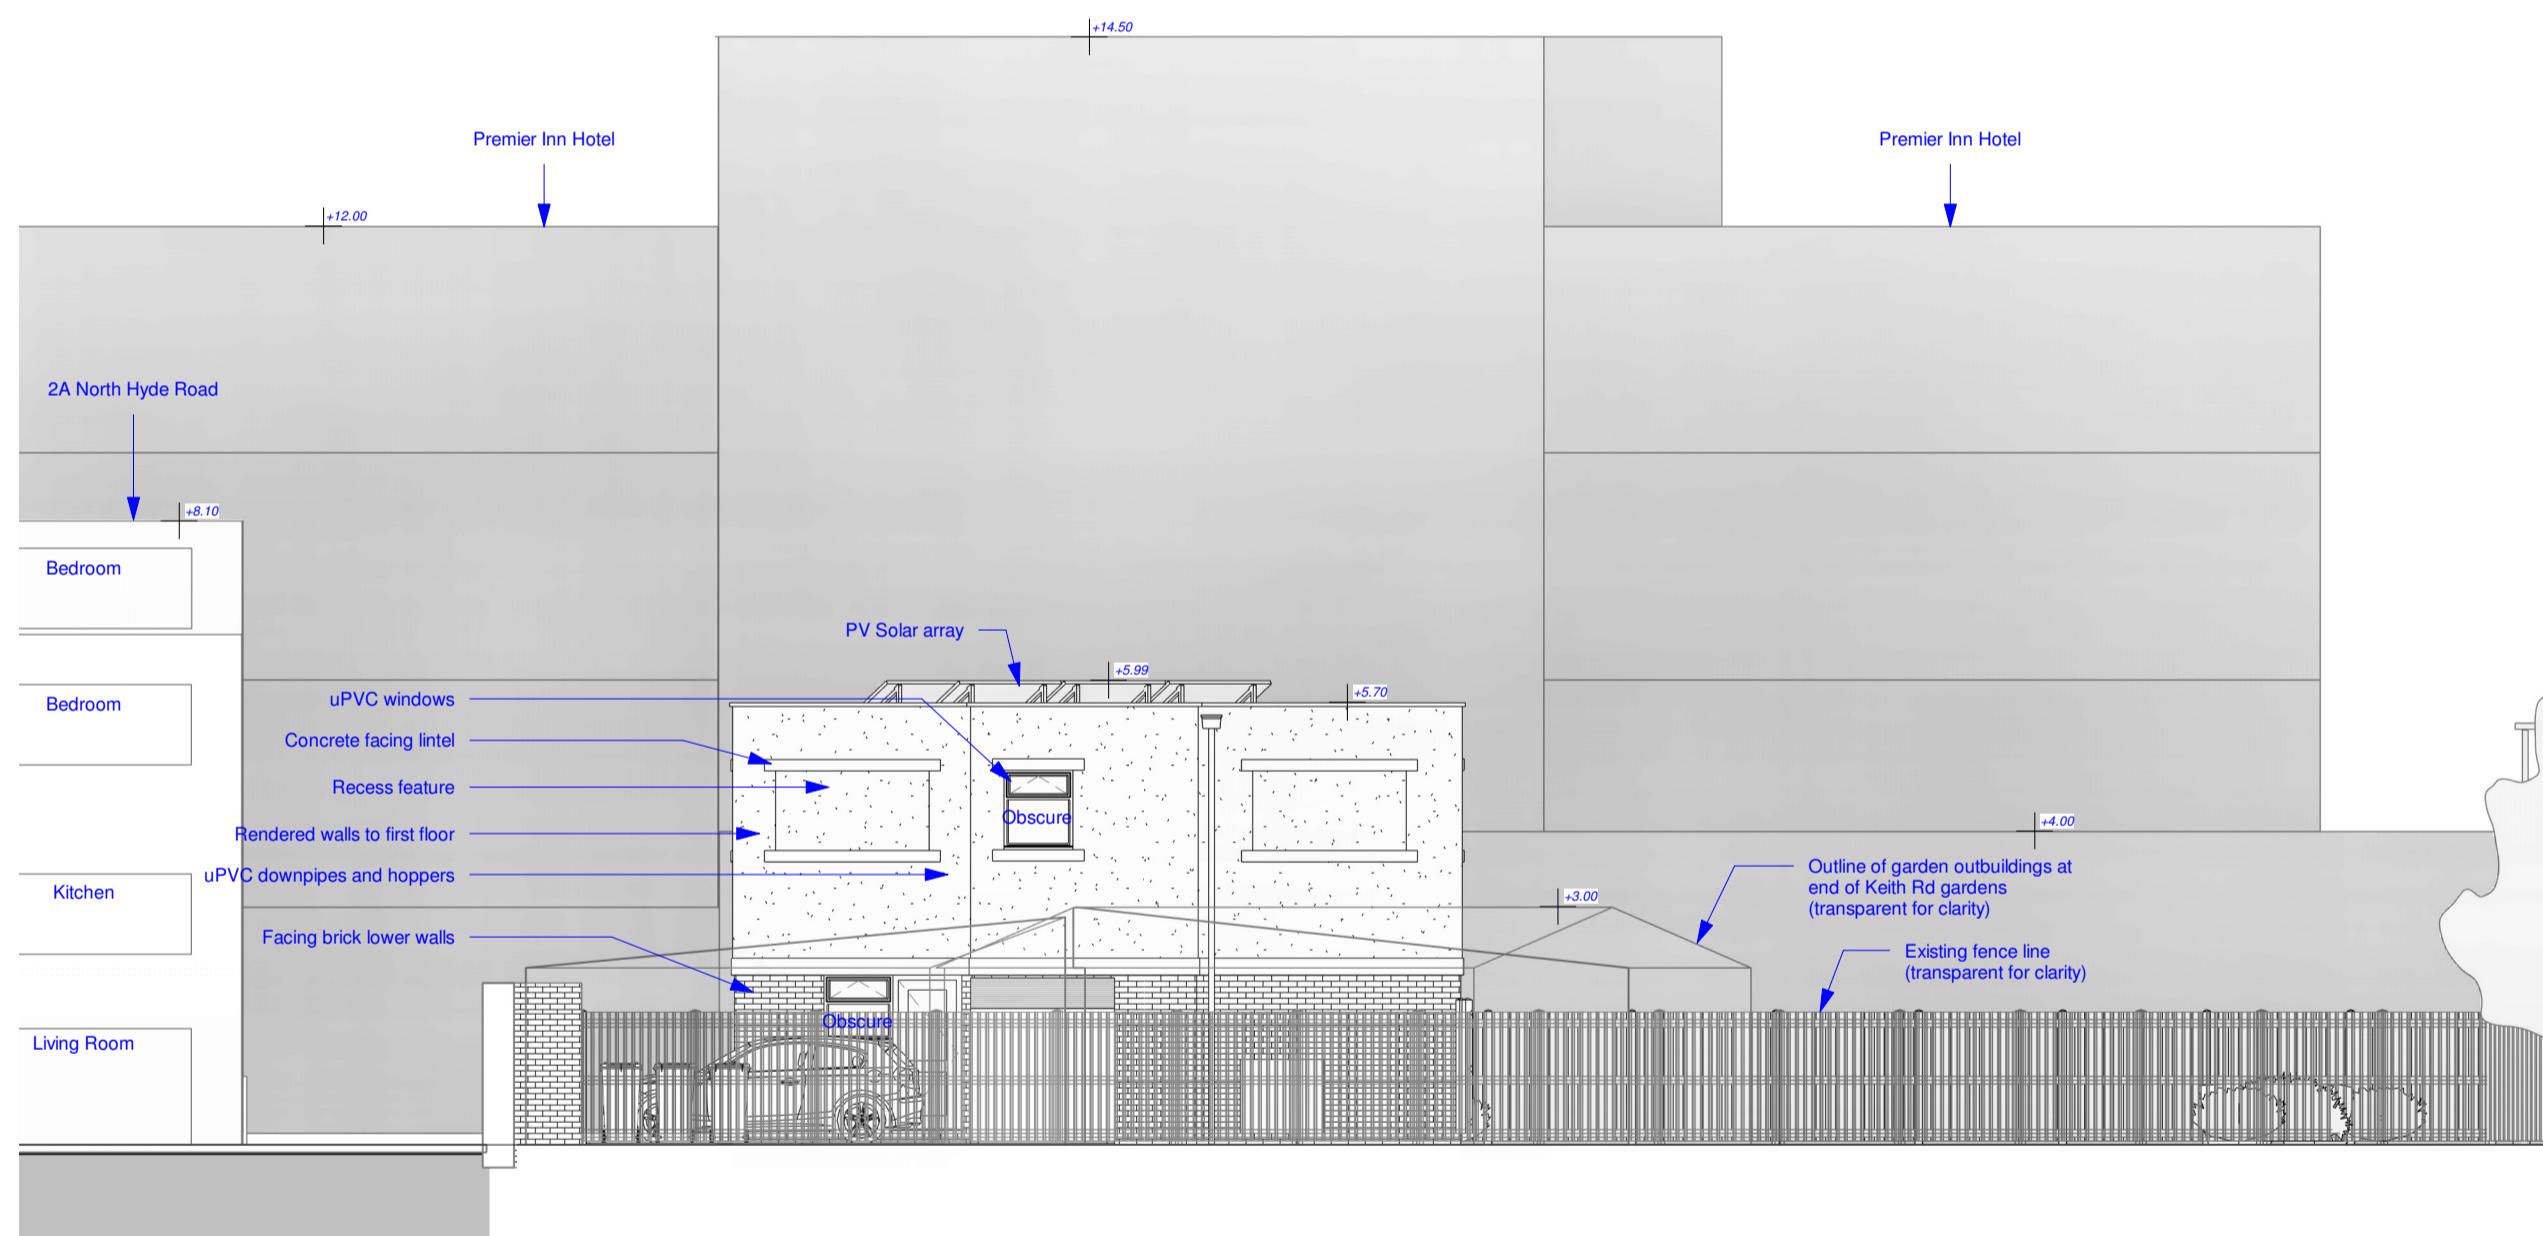

3 Rear / NE Elevation
1 : 100

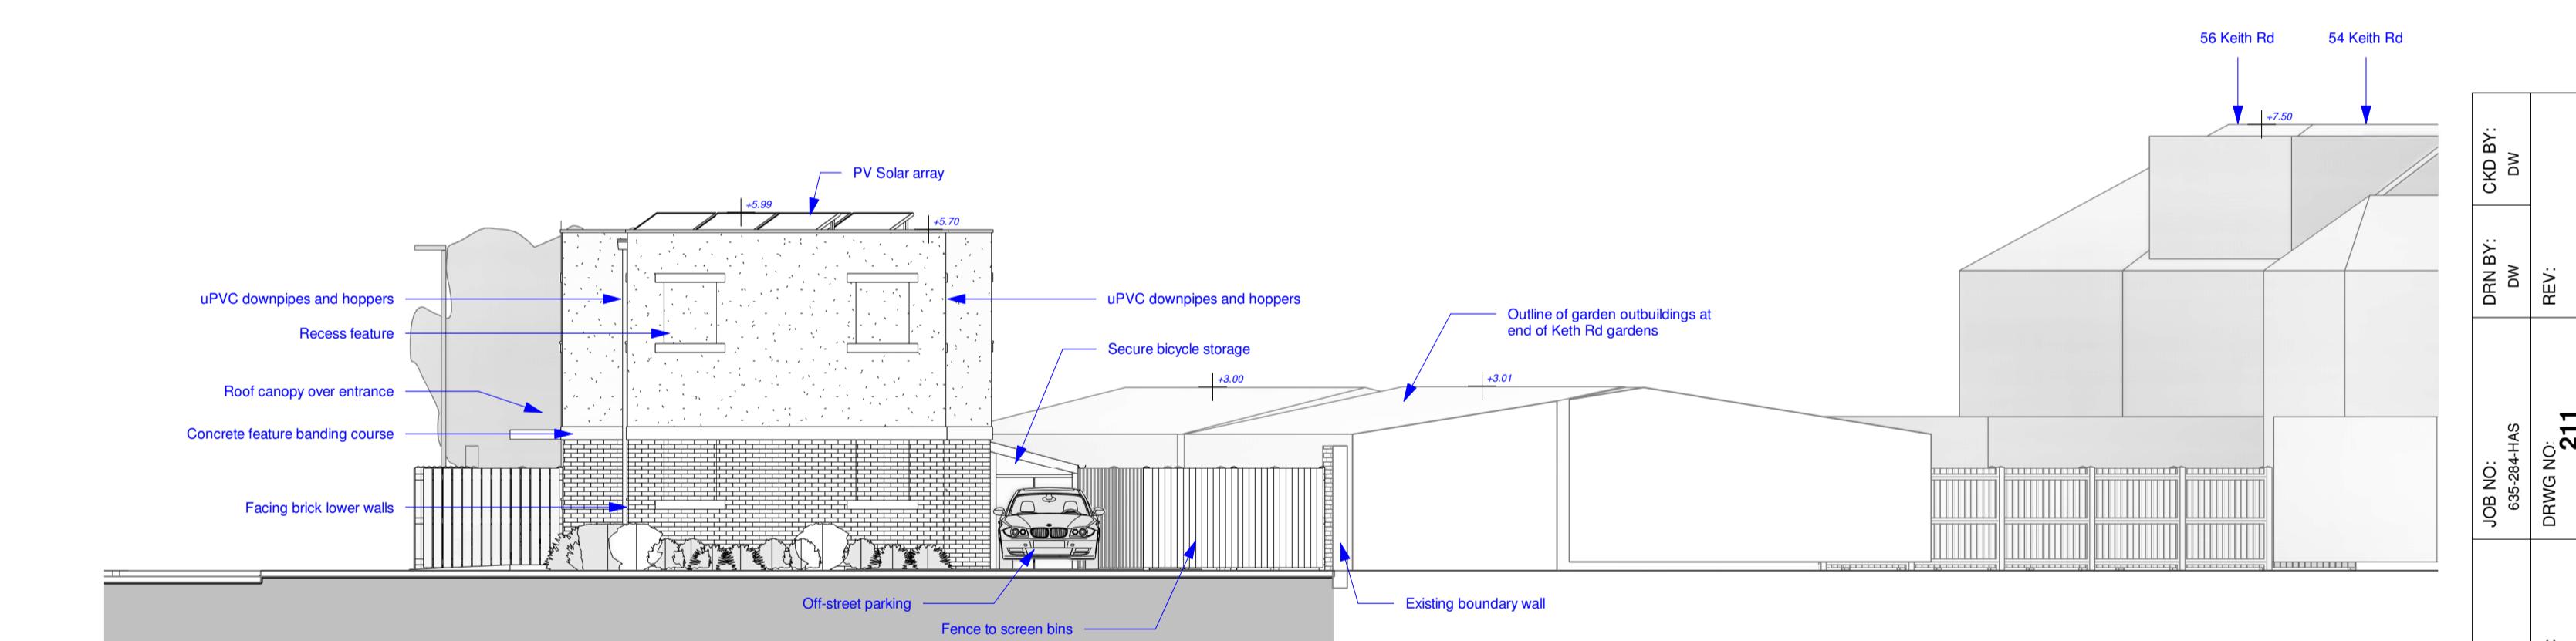

4 Side / SW Elevation
1 : 100



5 3D View 1



6 3D View 2



7 3D View 3



8 3D View 4