



1 Front / SW Elevation

1 : 100

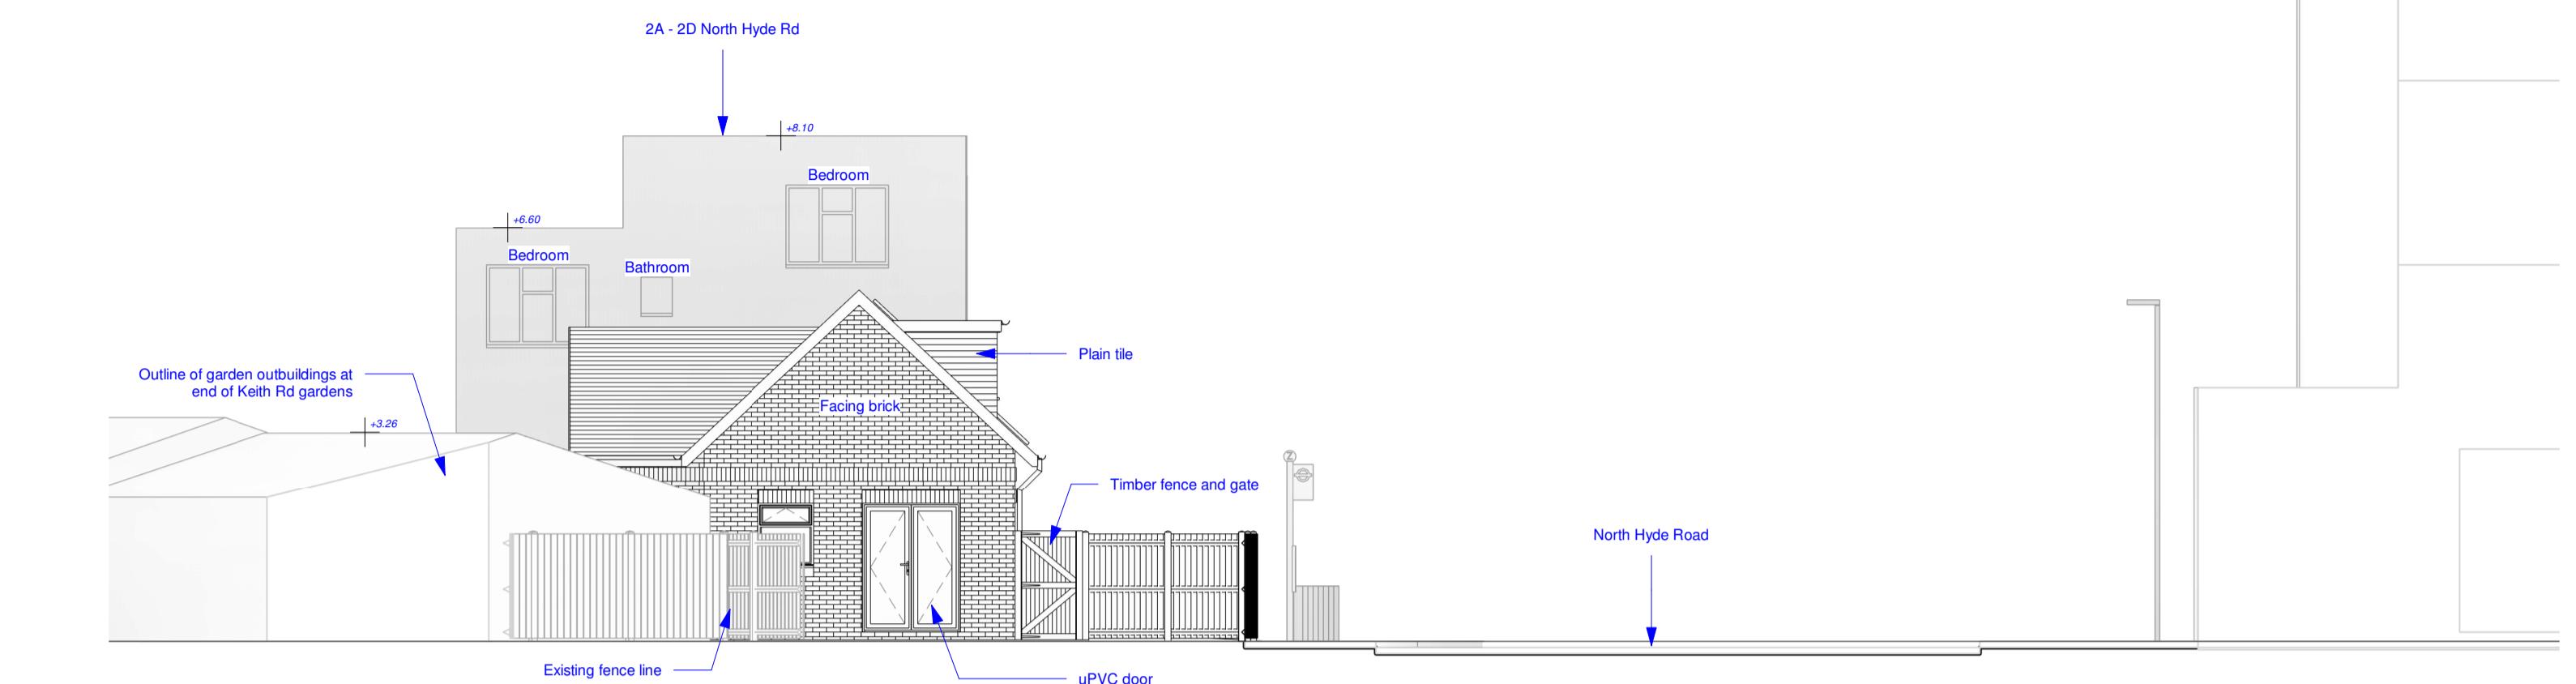


2 Side / NW Elevation

2

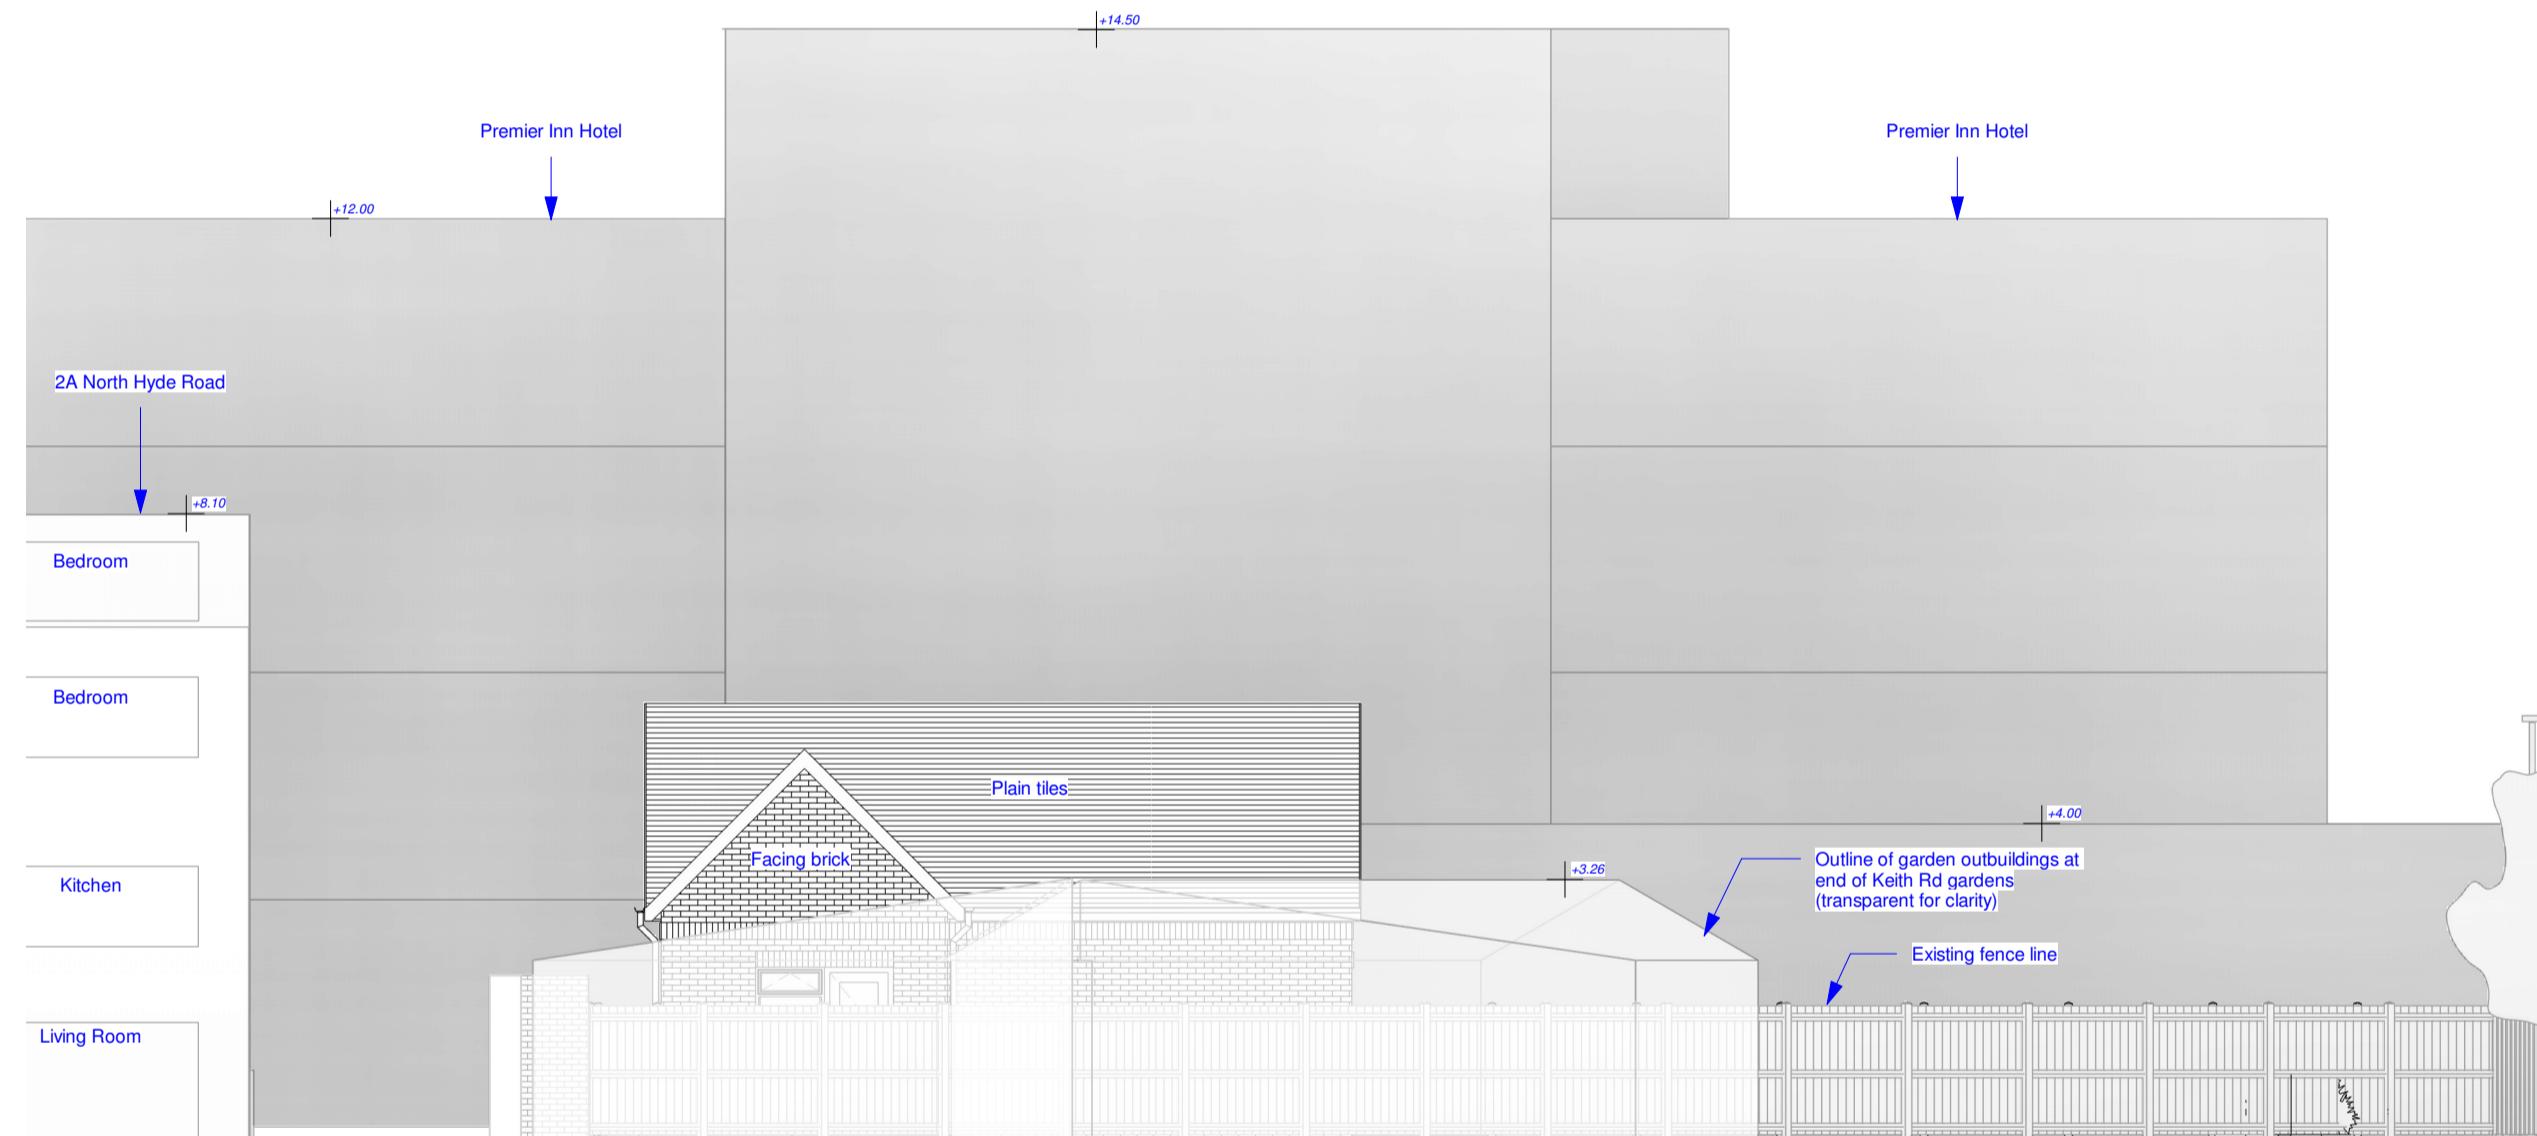


3 Rear / NE Elevation

3 1 : 100

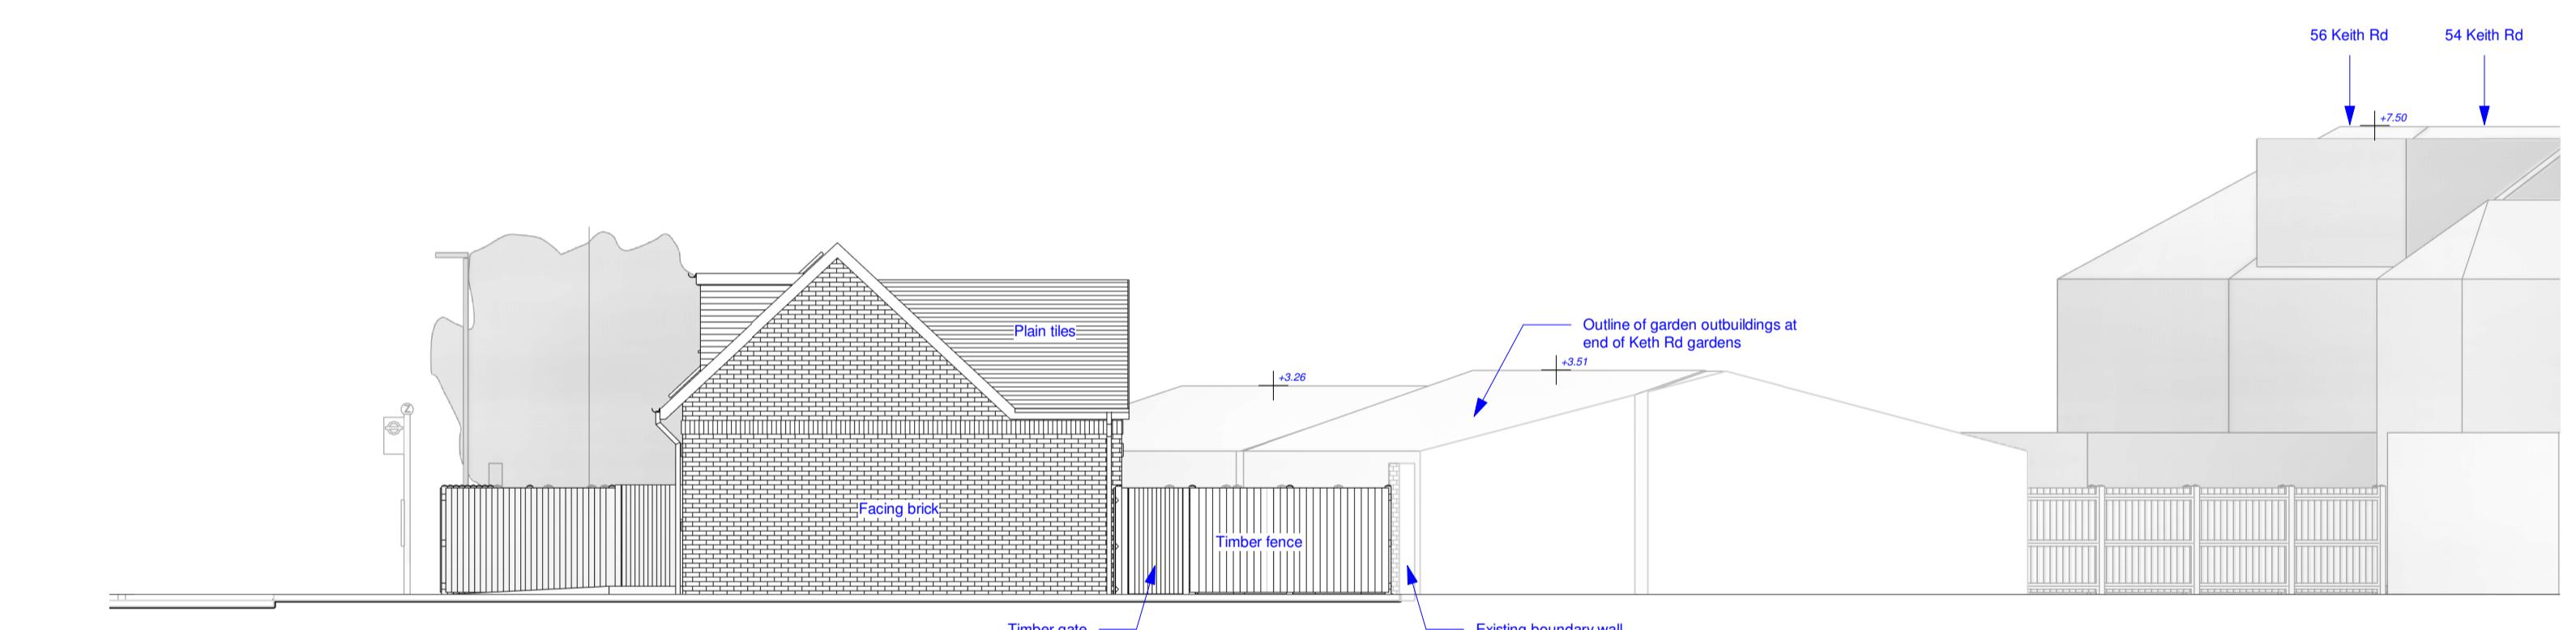

Side / SW Elevation

4

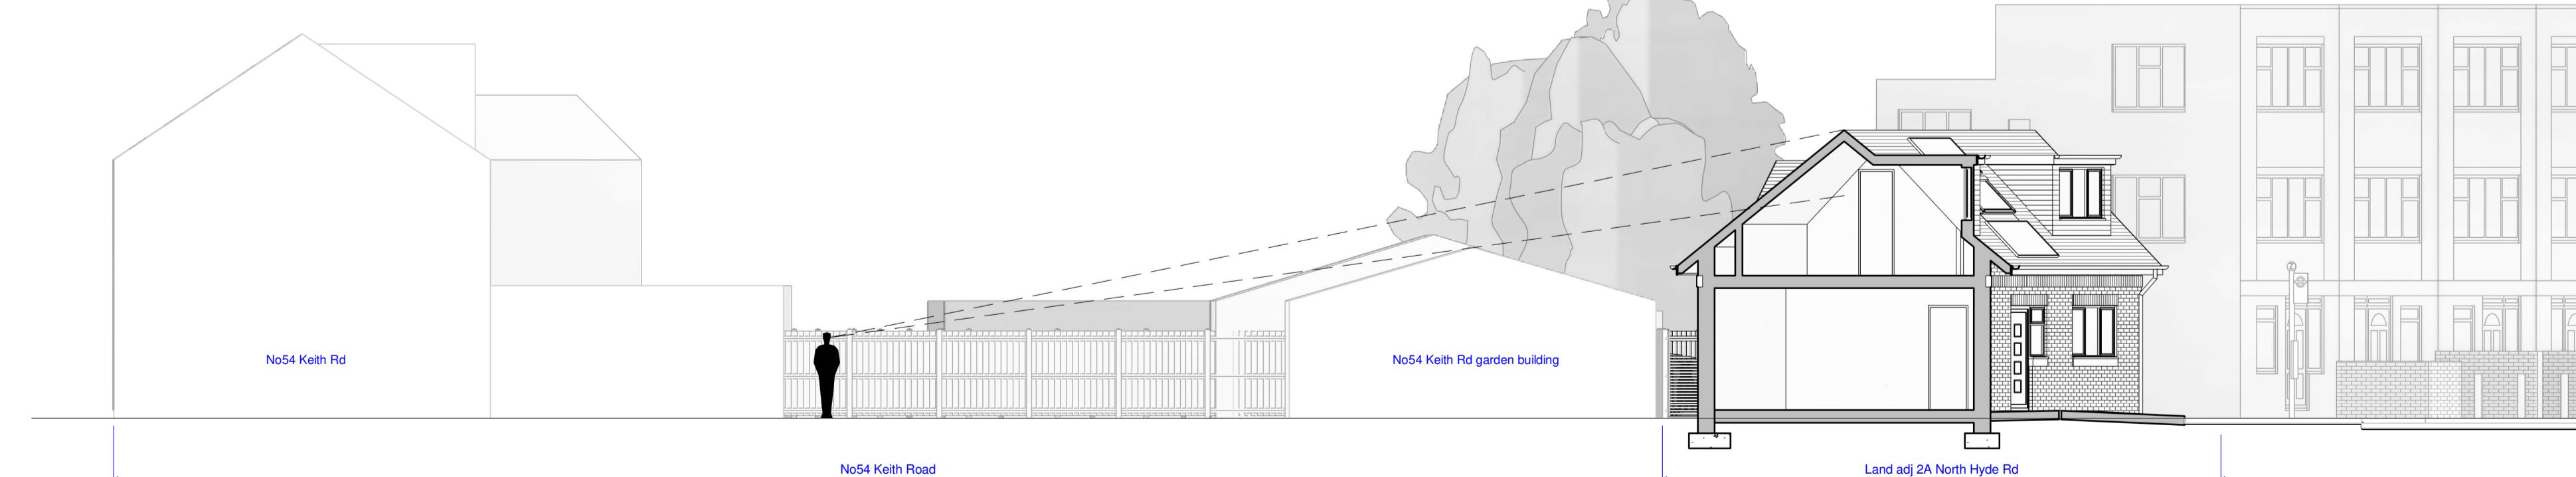

Section A-A

5 1 : 1