


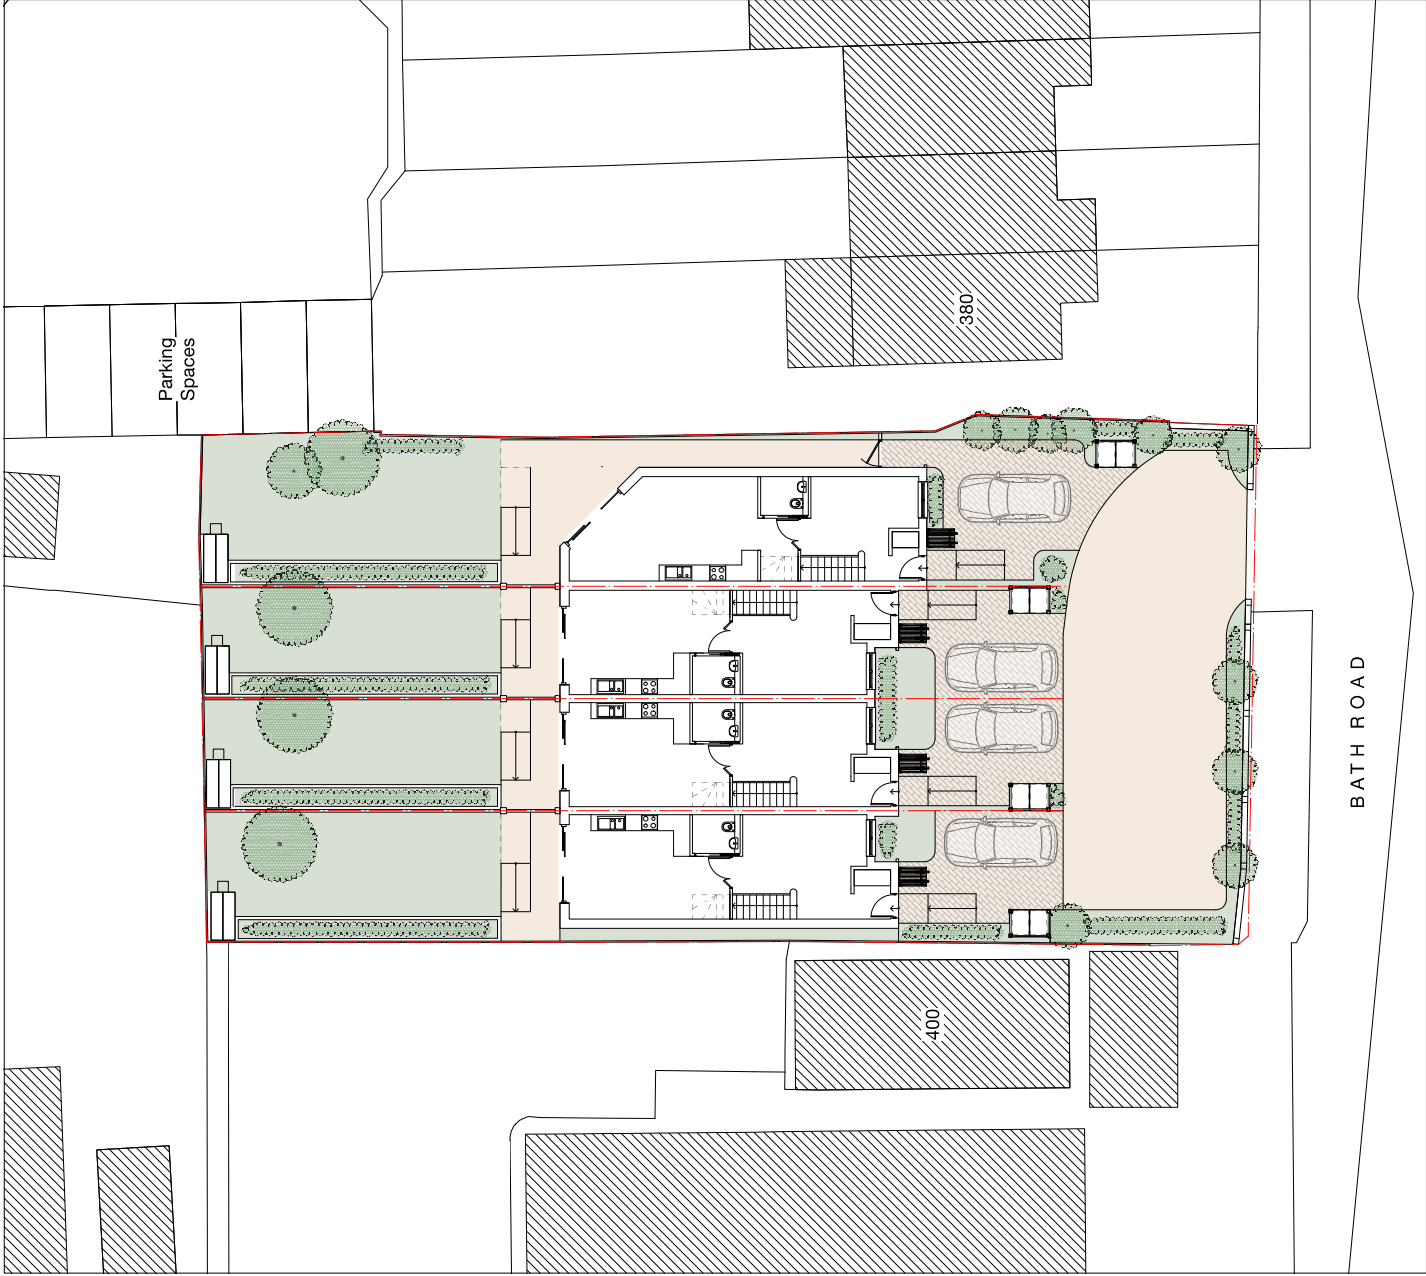

Notes

	A	14/02/2023	1/1	Amendments as per client comments dated 10/02/2023
	Revision notes			

CONDITIONS



MASONWOOD
DESIGN

www.masonwoodgroup.co.uk
gc@masonwoodgroup.co.uk
+44 7498 588399

client
Jay Verma

project
382 Bath Road, Hammondsworth UB7 0DH

drawing
PROPOSED SITE PLAN

date
Oct. 2022

scale
1:200 at A3

work stage
3

project no
2022.057

revision
C04

A