



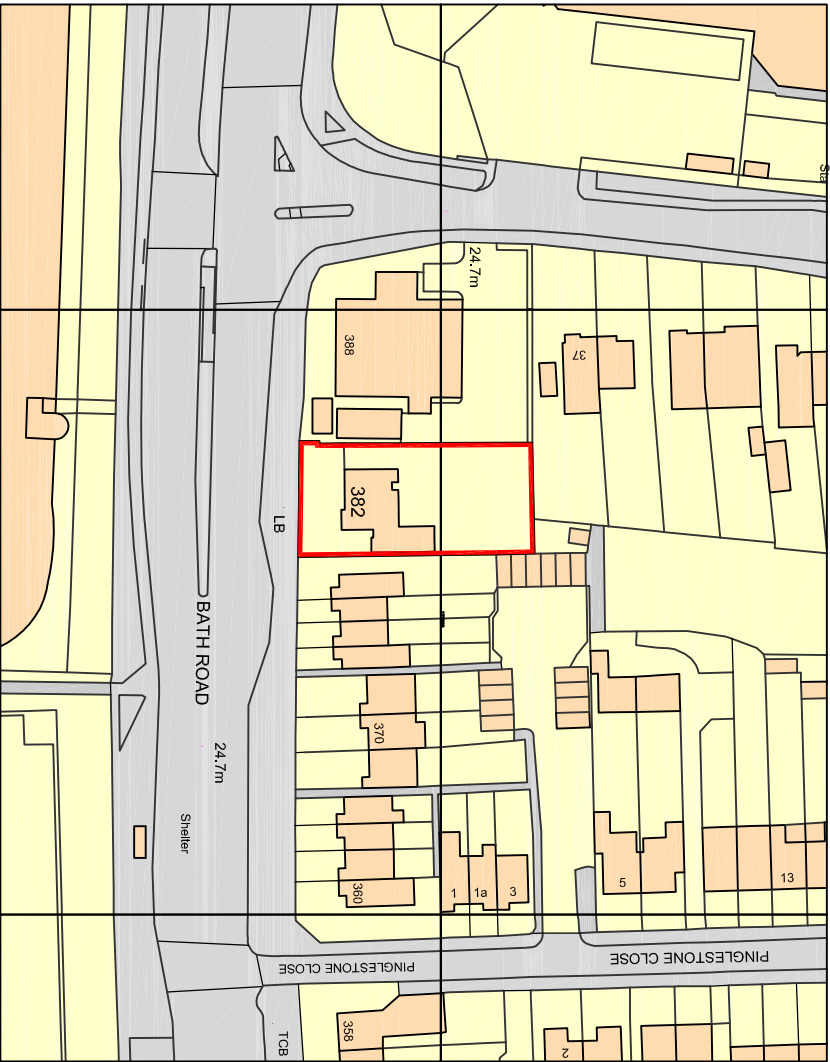

Ordnance Survey, (c) Crown Copyright 2021. All rights reserved. Licence number 100022432

location plan

Scale 1:1250 @ A3
0 20 50 120

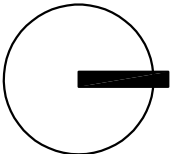

Hanslink Ltd
E-mail: c.franklin@hanslink.co.uk
m.07908 941251

project	drawing title	scale	date	drawn by	checked by
382 Bath Road Hamondsworth UB7 0DH	Location Plan	1:1250@A3	16.06.2021	CbF	
client	drawing status	job no.	drawing no.	revision	
Hanslink Ltd	PLANNING	H4	PL01	A	