


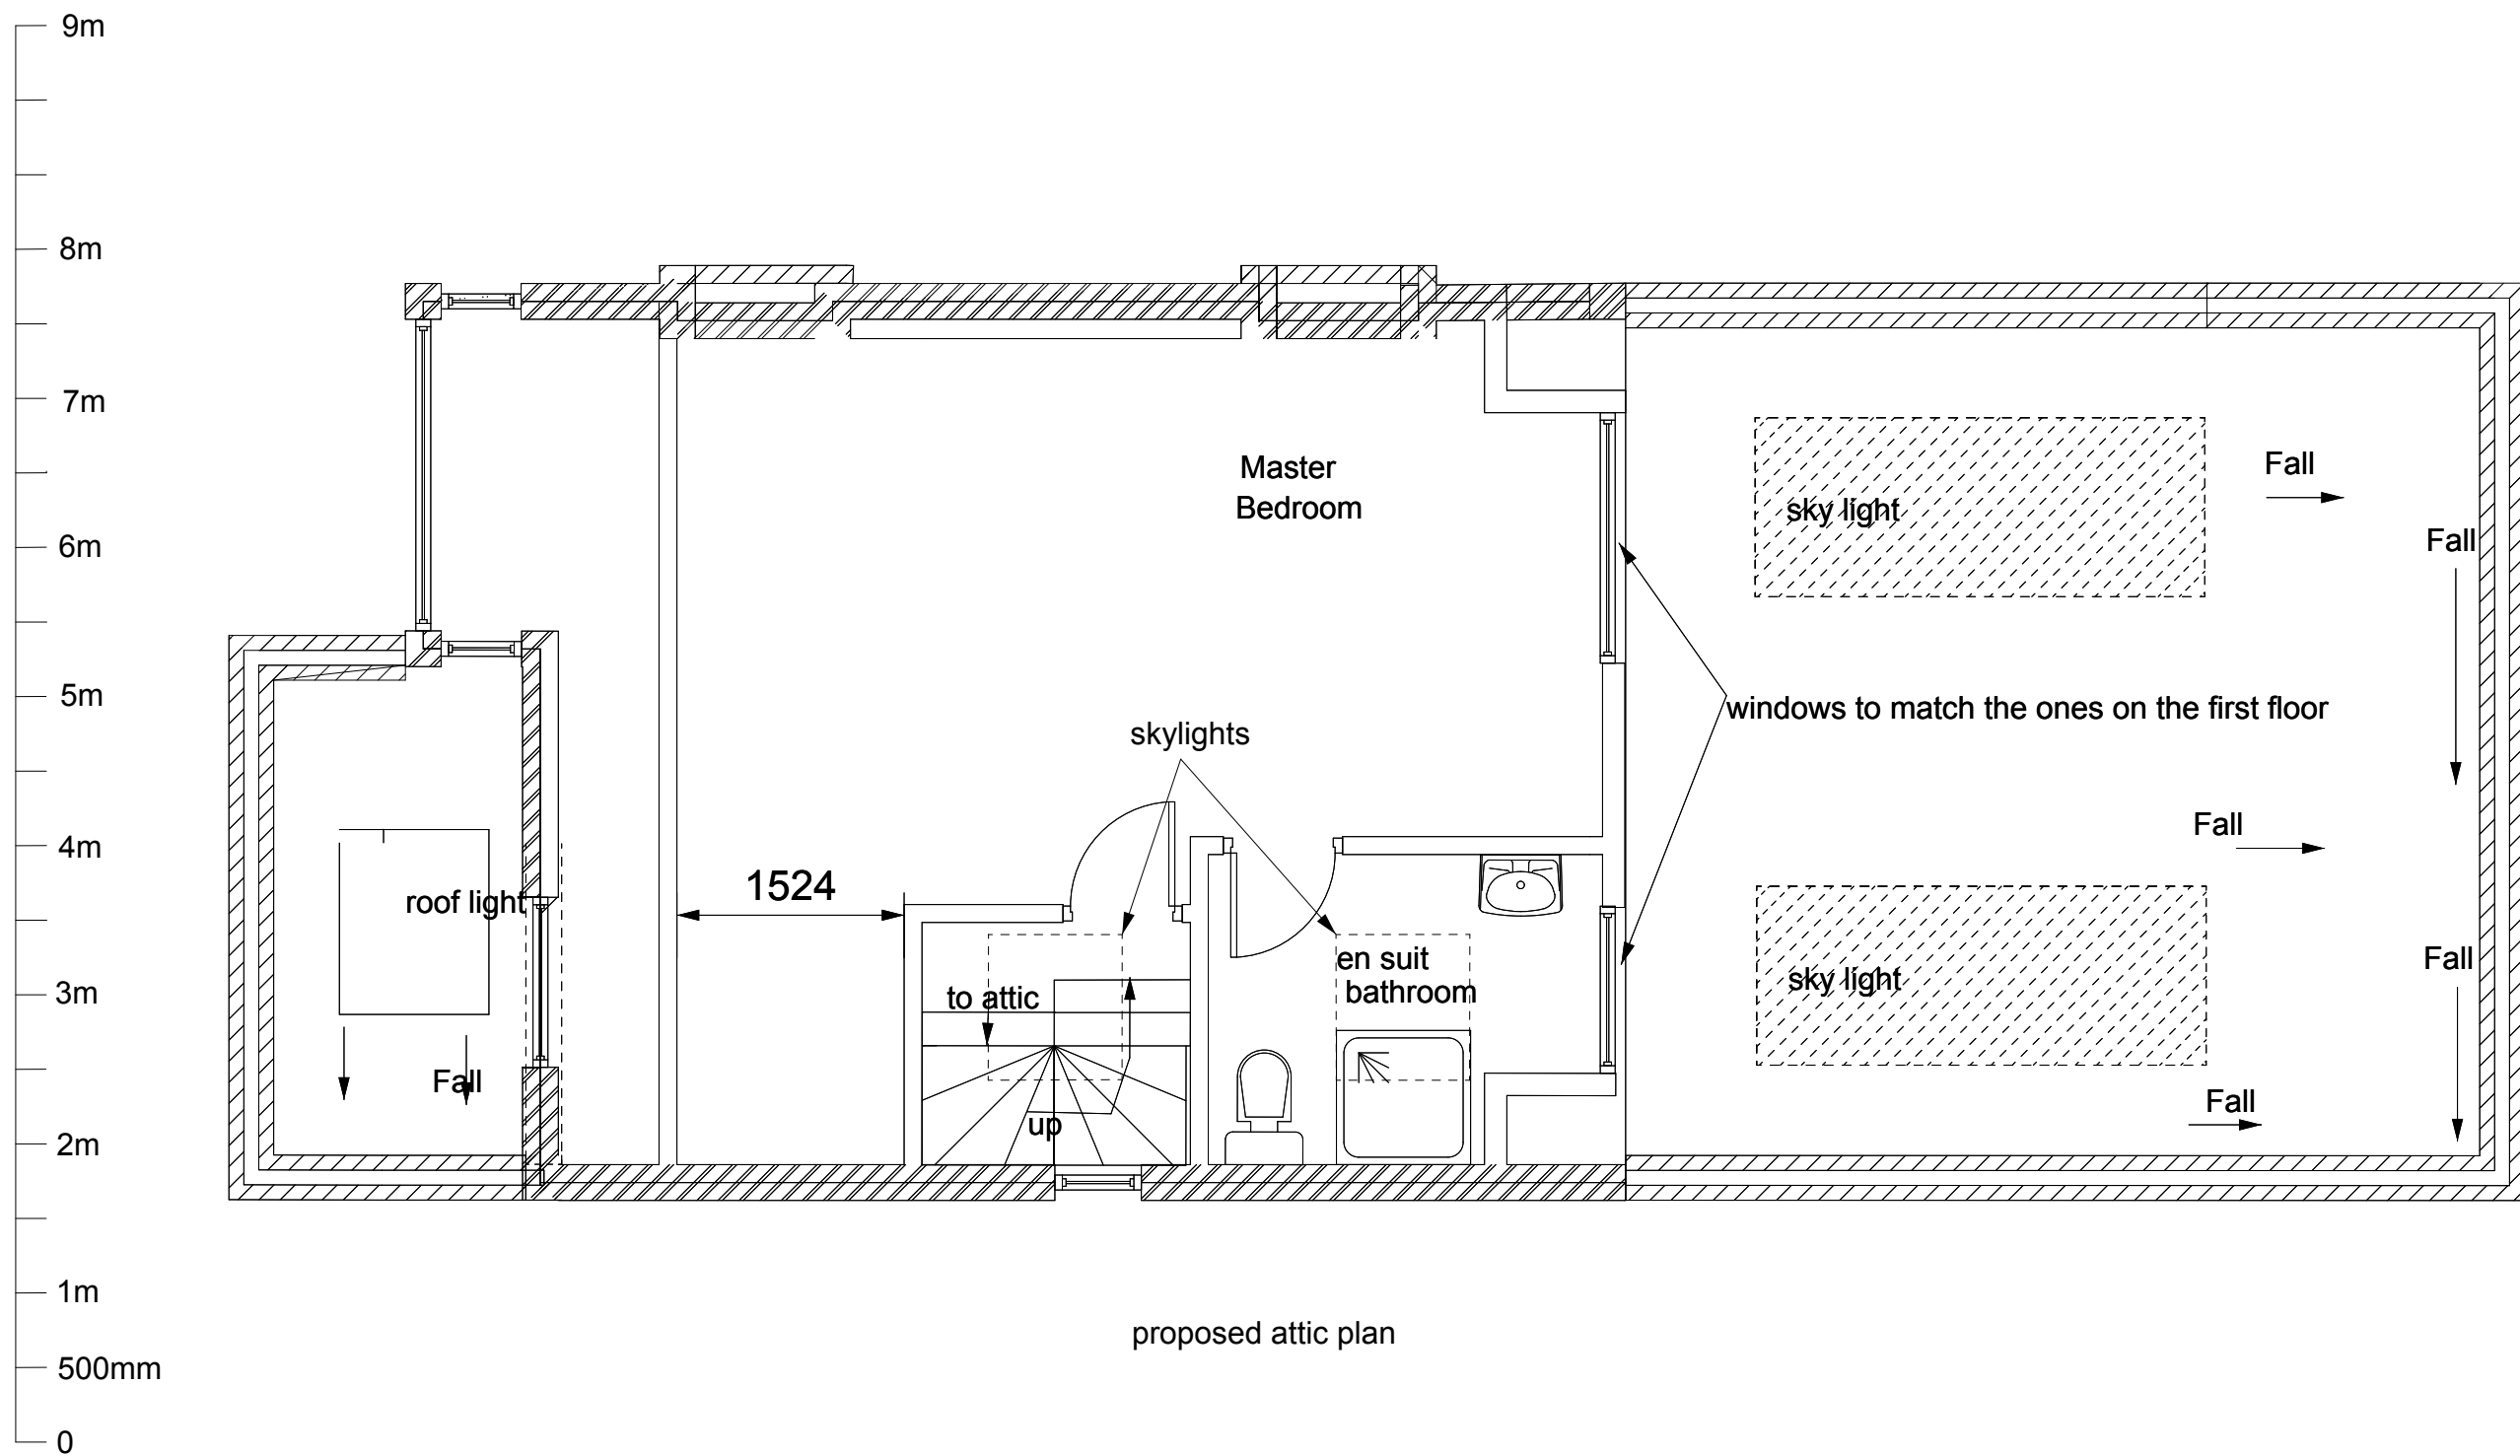

Peter Milburn  
Peter Hewlins Designs  
128 Duke Road  
London  
W4 2DF  
Mobile: 07973 814 108  
Email: phewlins@aol.com

Project:  
  
136 The Fairway  
Ruislip  
HA4 0SH

Description:  
  
proposed attic plan

Drawing:  
Attic Plan  
  
Scale:  
1;50 on A3

Rev:  
  
Drg. No:  
136 PAP

Date:  
OCT 2024  
  
Drawn by:  
PM