


# 136 The Fairway Ruislip HA4 0SH

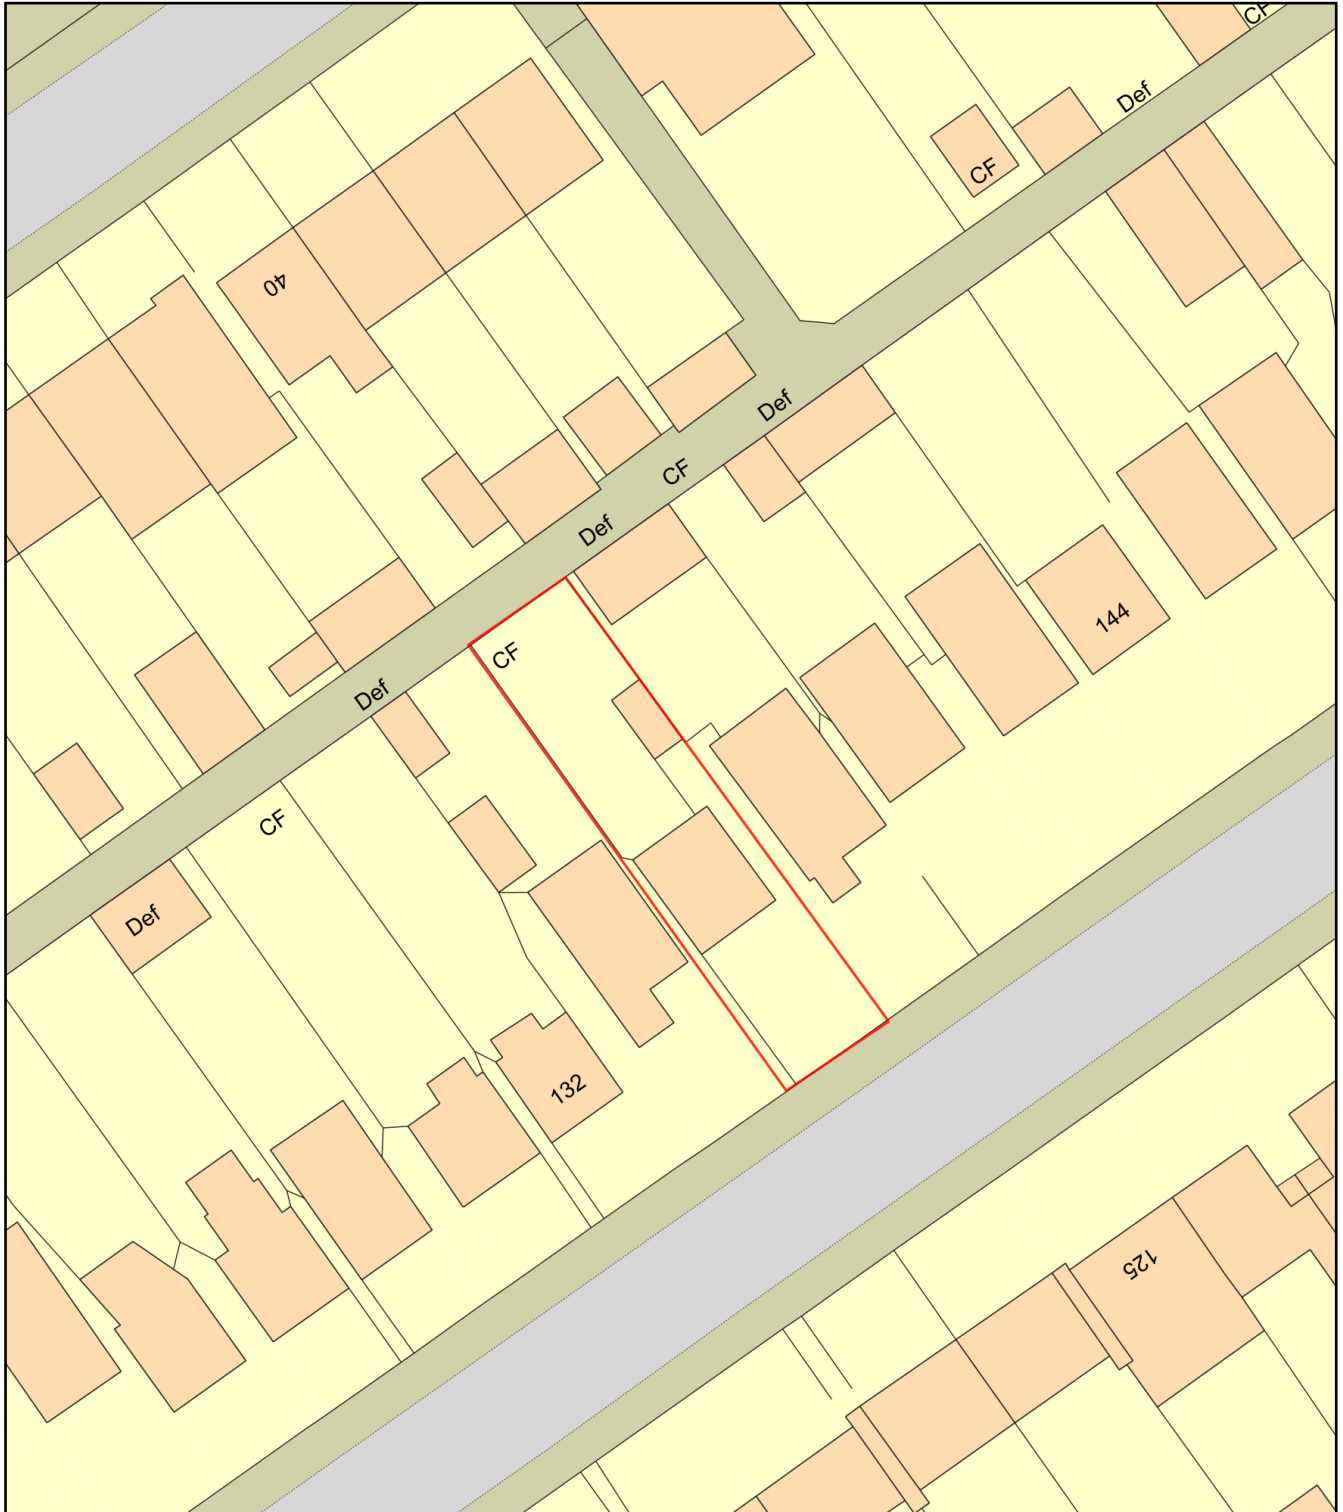

0 20  
Metres



Plan Produced for: Peter Hewlins Designs

Date Produced: 26 Jul 2021

Plan Reference Number: TQRQM21207124418019

Scale: 1:500 @ A4