


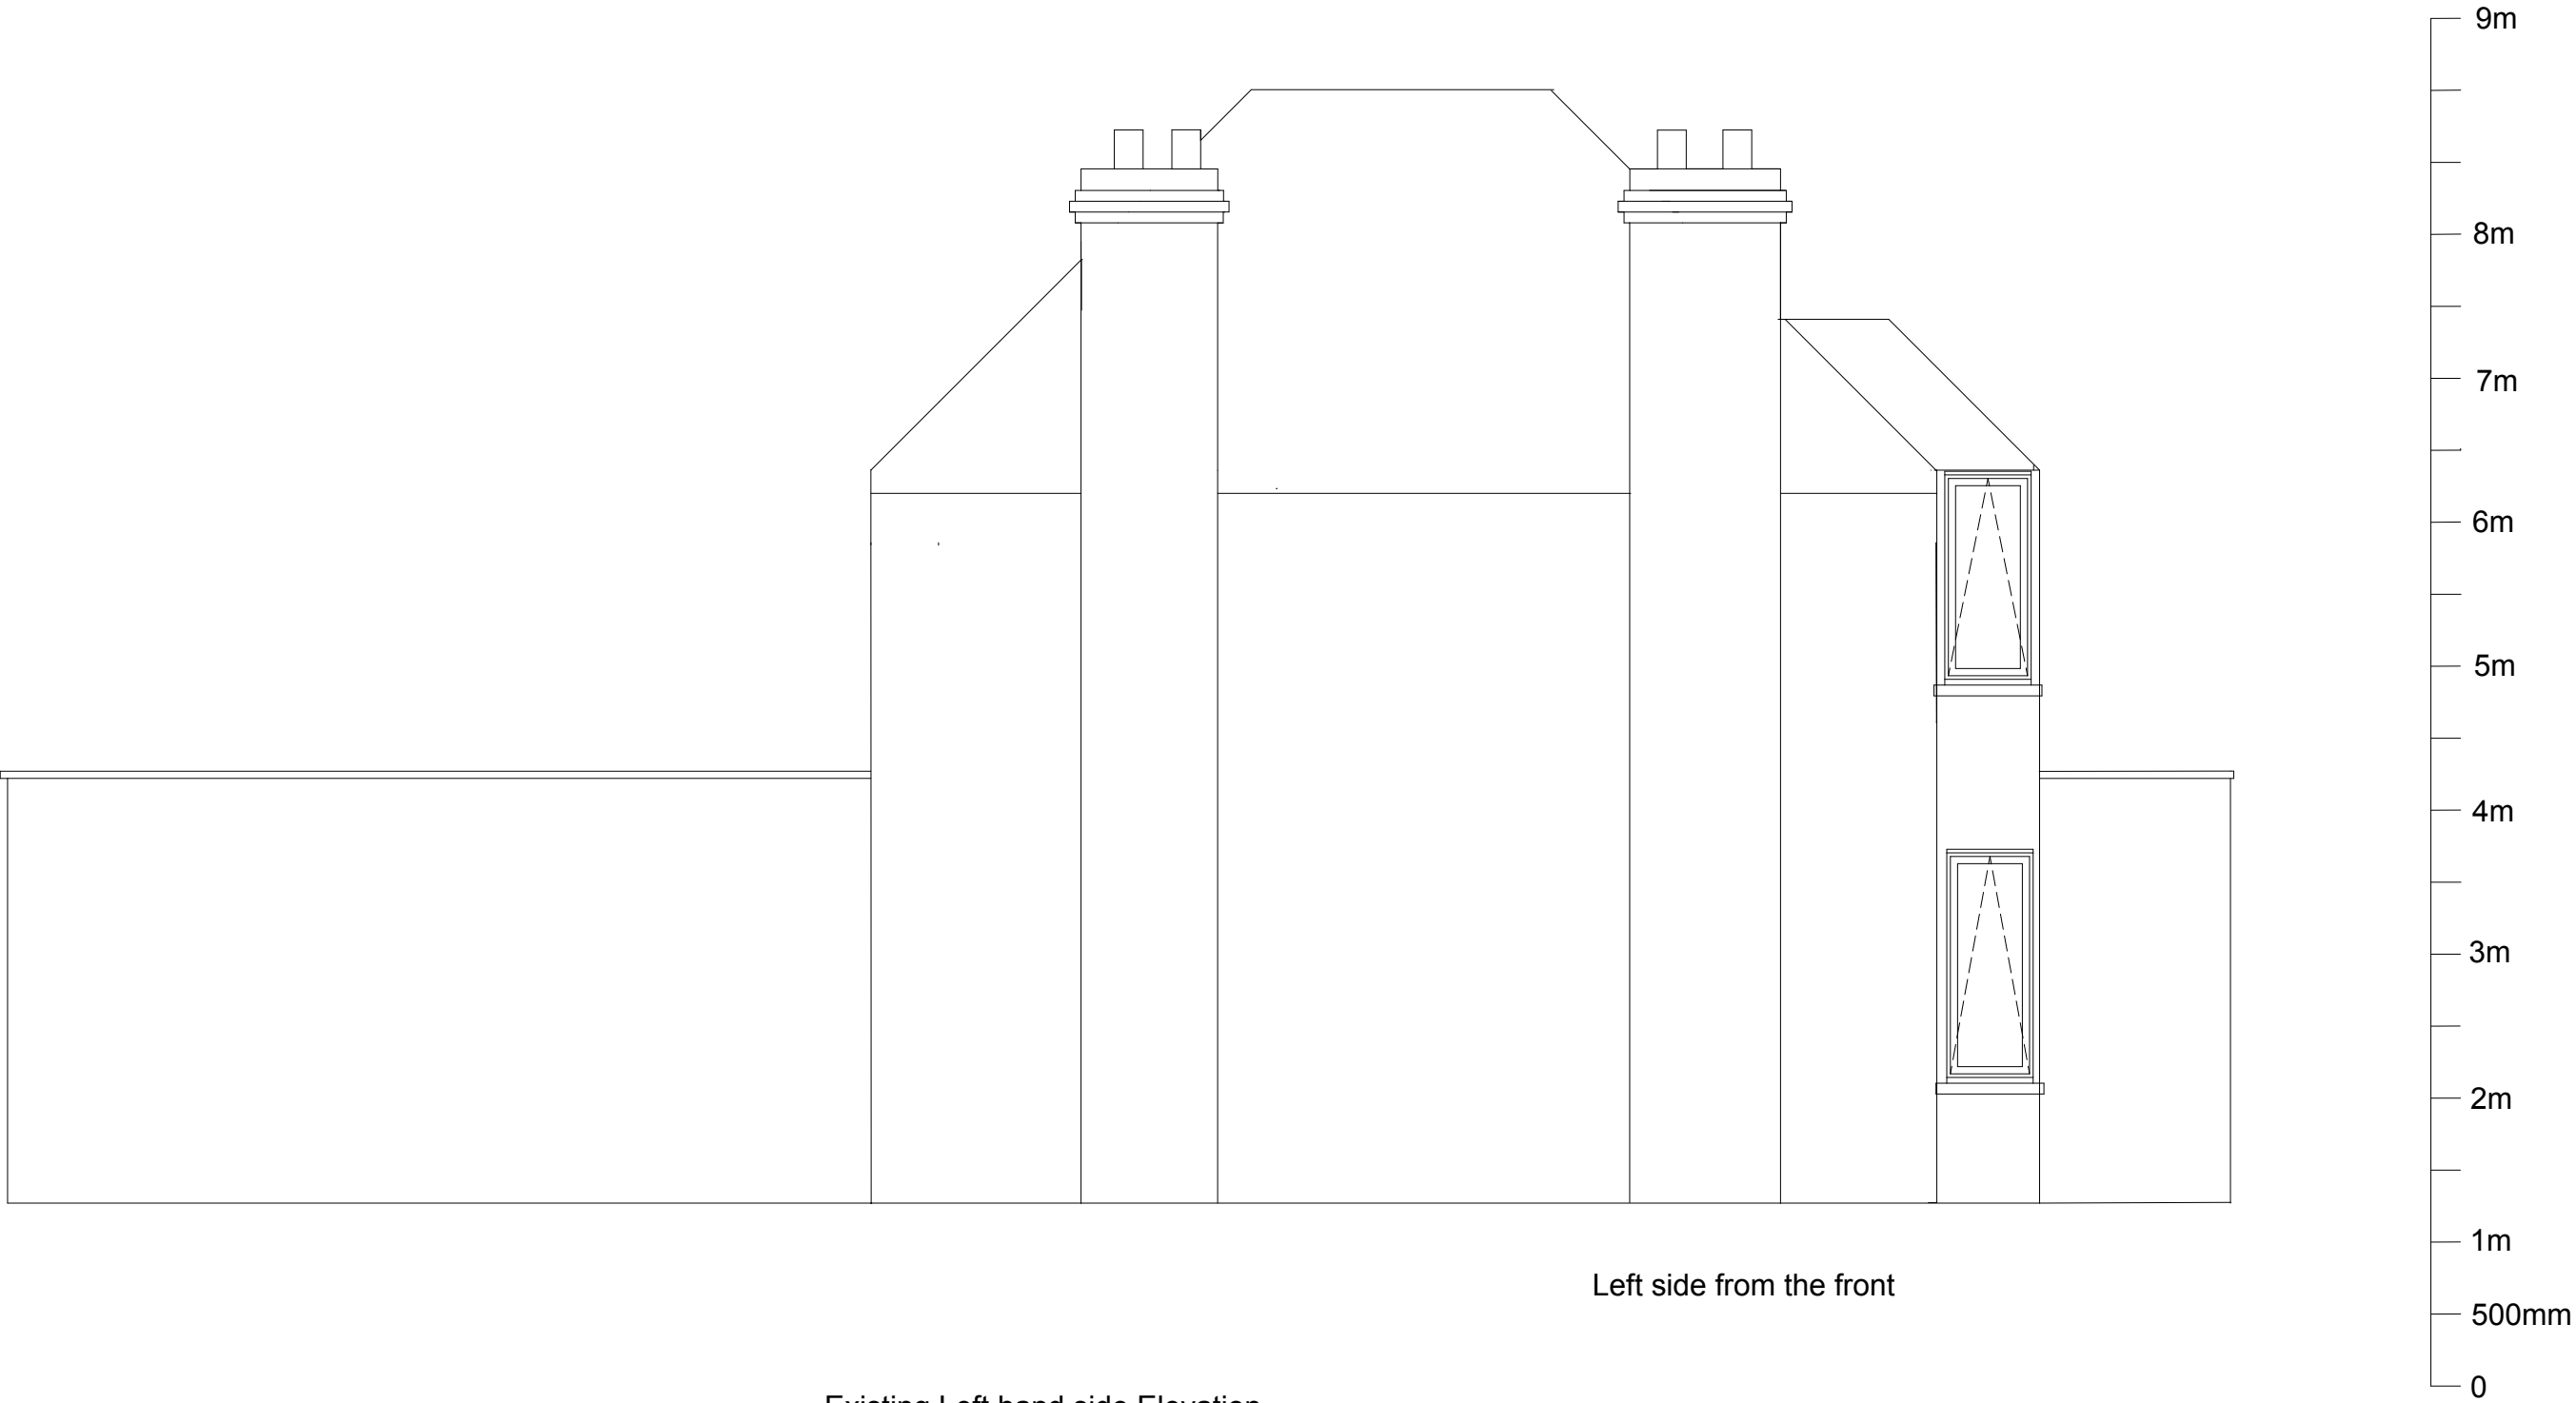

Peter Milburn Peter Hewlins Designs 128 Duke Road London W4 2DF Mobile: 07973 814 108 Email: phewlins@aol.com	Project: 136 The Fairway Ruislip HA4 0SH	Description: Existing Left hand side Elevation	Drawing:	Rev:	Date:
			elevation		oct 2024
			Scale: 1;50 on A3	Drg. No: 136 ELE	Drawn by: PM