



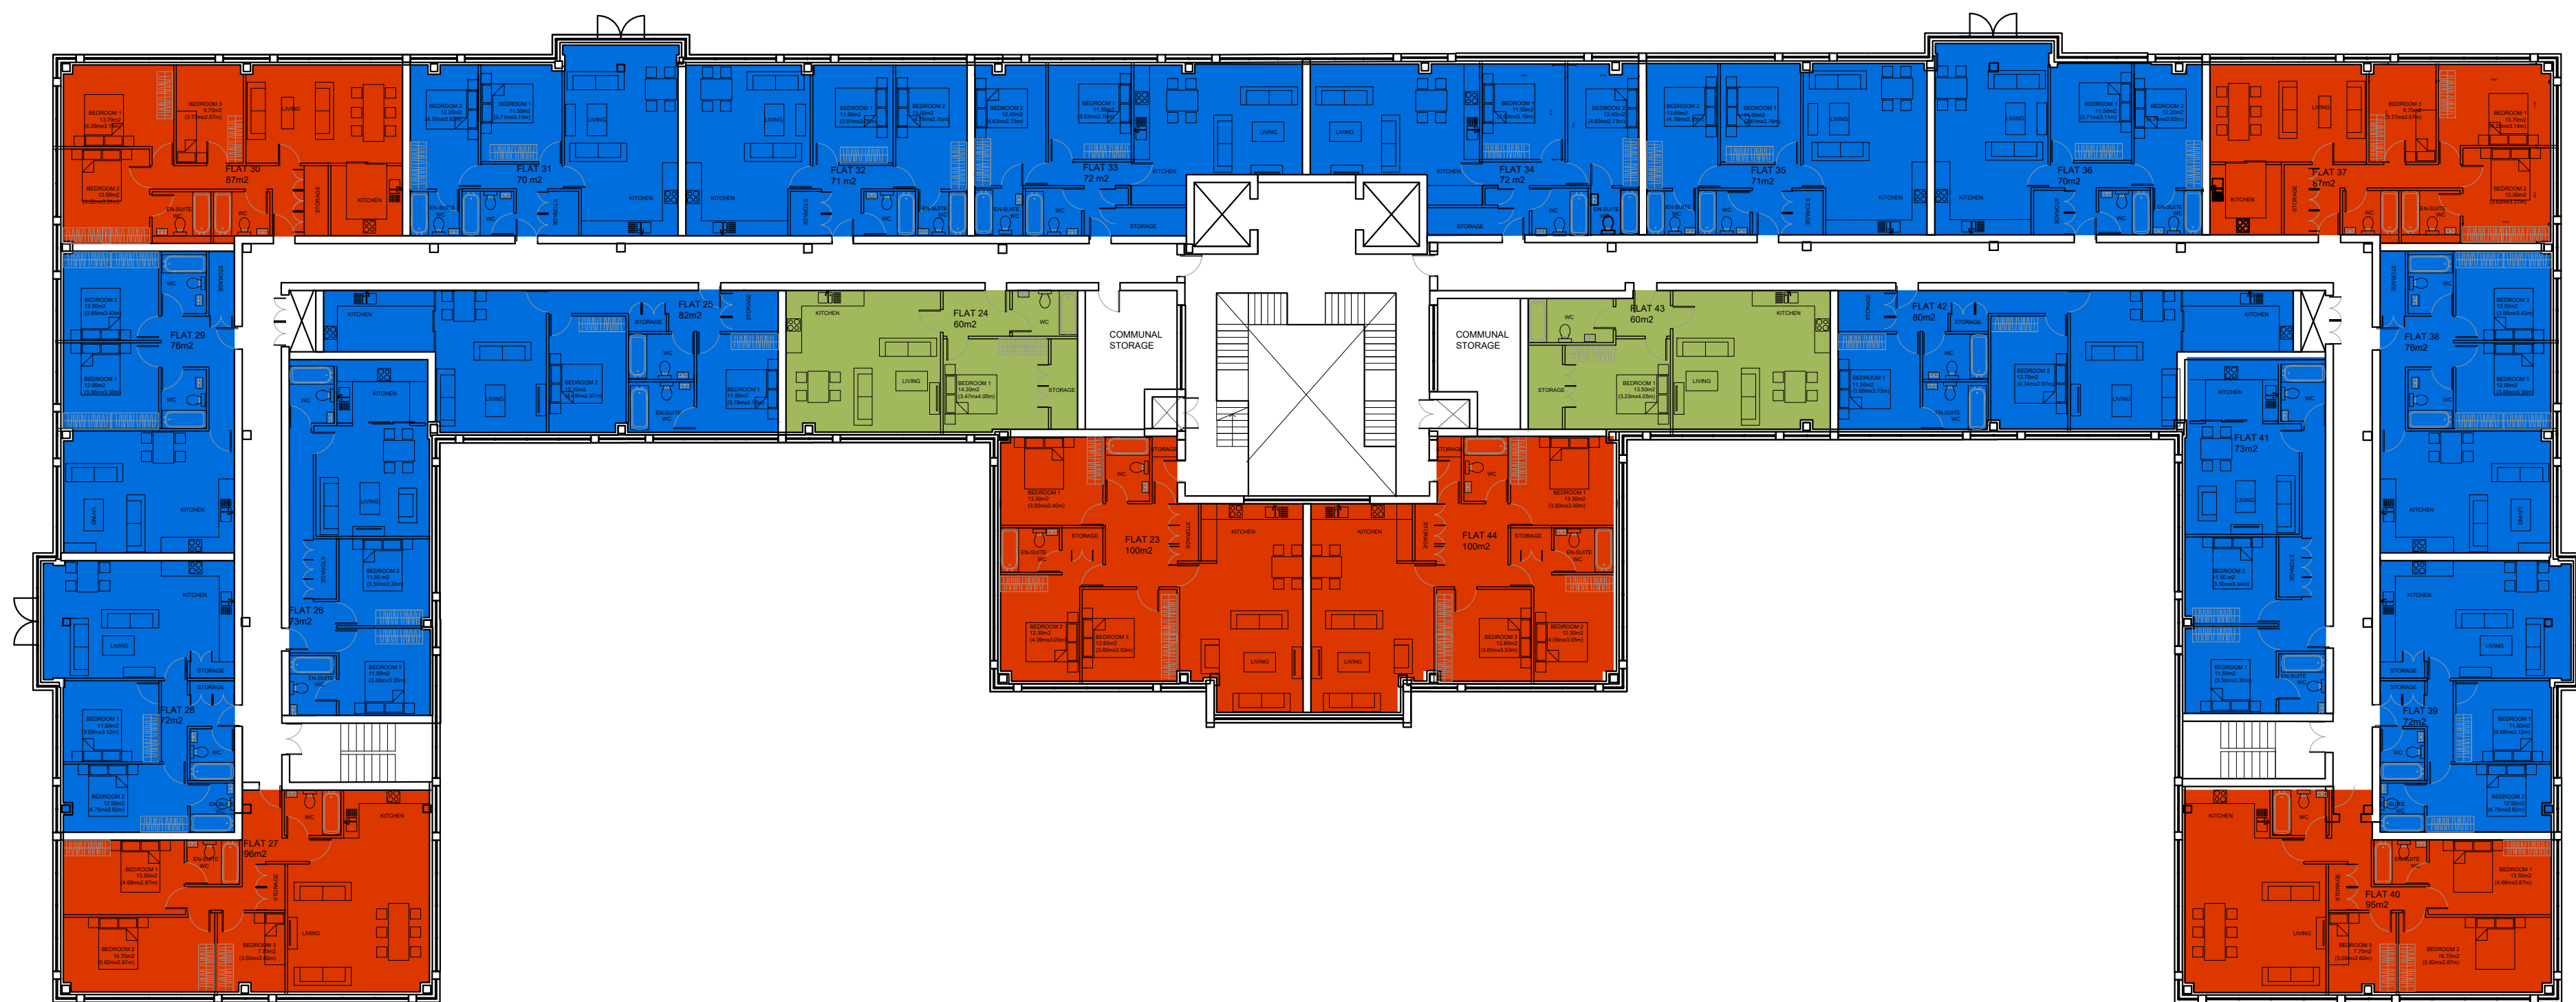

FIRST FLOOR x 22 APARTMENTS

- 14 x 2 BEDROOM APARTMENTS
- 6 x 3 BEDROOM APARTMENTS
- 2 x 1 BEDROOM APARTMENTS


GROSS INTERNAL AREA = 2240sqm

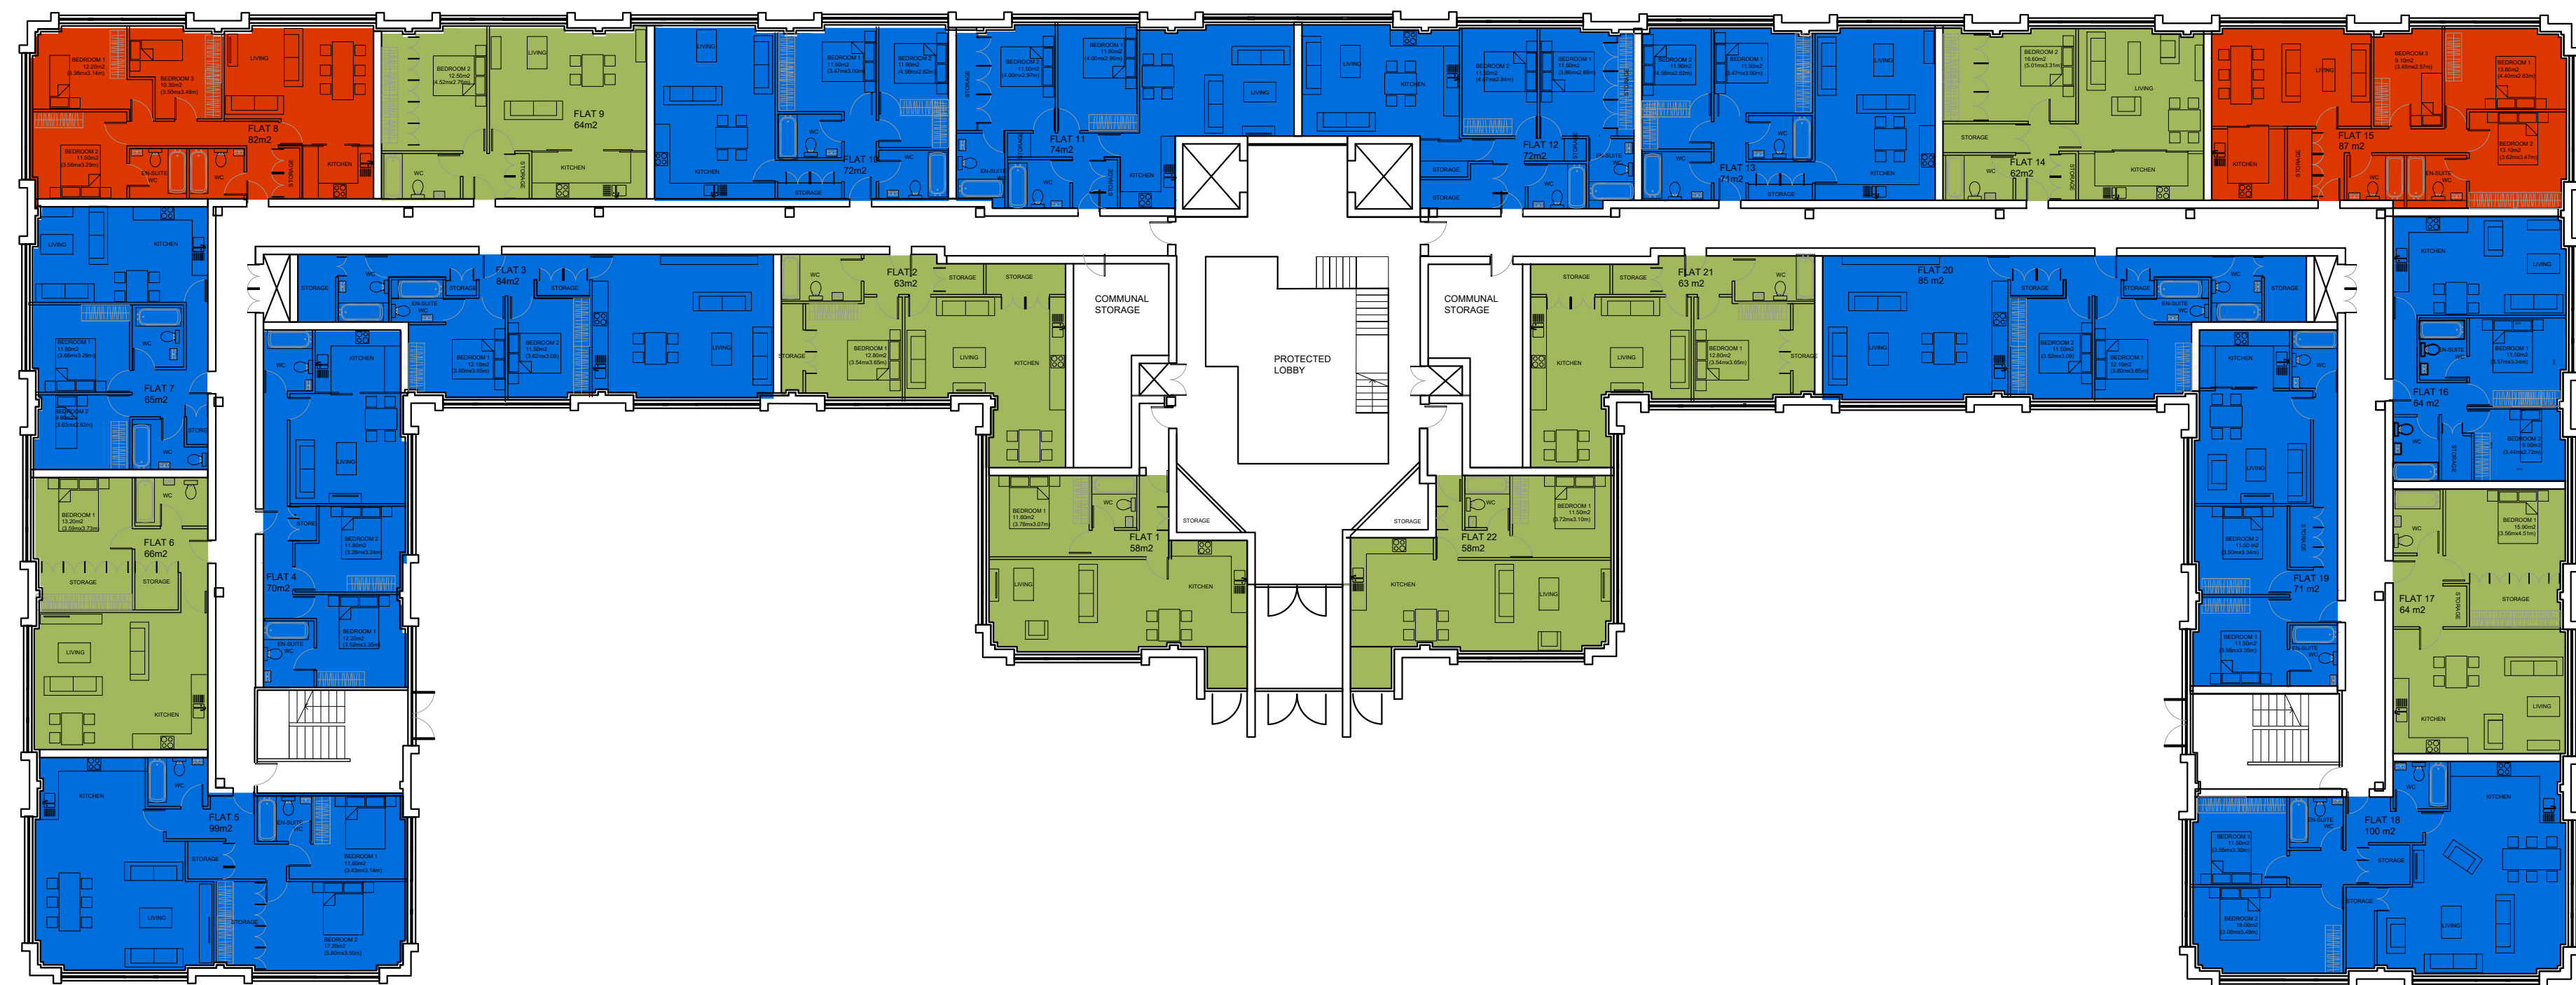

GROUND FLOOR x 22 APARTMENTS

- 12 x 2 BEDROOM APARTMENTS
- 8 x 1 BEDROOM APARTMENTS
- 2 x 3 BEDROOM APARTMENTS

GROSS INTERNAL AREA = 2200sqm

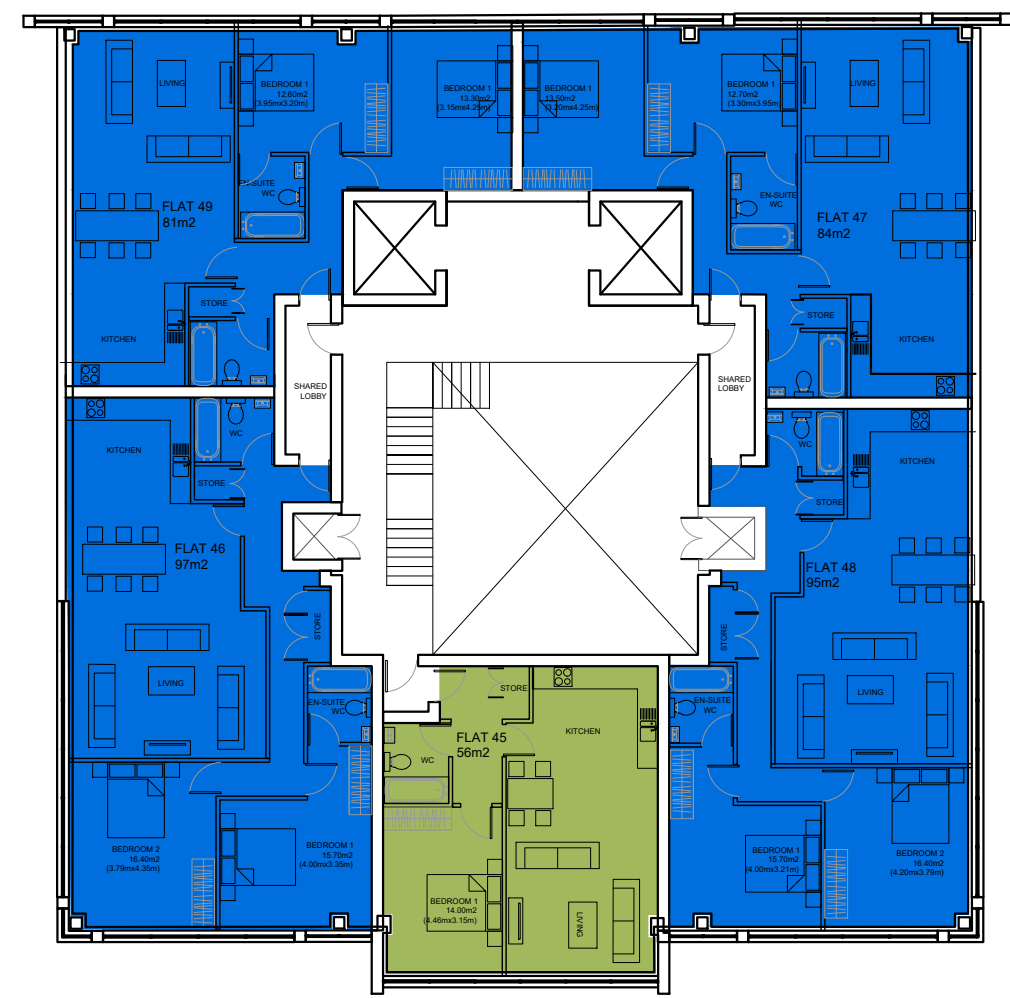

SECOND FLOOR x 5 APARTMENTS

- 4 x 2 BEDROOM APARTMENTS
- 1 x 1 BEDROOM APARTMENT

GROSS INTERNAL AREA = 580sqm

NOTE:

The flats fully comply with the Nationally Described Space Standards (NDSS)

PRELIMINARY

THIS DRAWING IS NOT TO BE SCALED. ONLY FIGURED DIMENSIONS ARE TO BE FOLLOWED (UNLESS THE DRAWING IS PART OF A PLANNING APPLICATION). CONTRACTORS ARE TO CHECK ALL DIMENSIONS BEFORE WORK COMMENCES, AND REFER ANY APPARENT DISCREPANCY TO THE ARCHITECT.

THIS DRAWING IS THE SOLE PROPERTY OF M.R PARTNERSHIP LIMITED, AND MAY NOT BE COPIED OR REPRODUCED IN ANY MANNER WHATSOEVER WITHOUT THE OWNERS WRITTEN CONSENT. (c) COPYRIGHT.

PROJECT Norgine House, Widewater Place
Moorhall road, Uxbridge
London W1

DRAWING Proposed
Ground Floor, First and Second Floor
Plan

CH+MRP
ARCHITECTS

41-42 FOLEY STREET, LONDON W1W 7TS
T: +(0) 207 253 2526 / +(0)207 631 5405
E: mail@ch-architects.com / info@mrpartnership.co.uk
www.ch-architects.com / www.mrpartnership.co.uk

DATE: 11/05/2021	SCALE: 1:200@A1 1:200@A1	DRAWN: CAD
------------------	-----------------------------	------------

DWG No: 3155_20_104	REV. No: /
---------------------	------------

FILE: 3155-PLANS-NORGINE HOUSE.dwg

