


Datum 36.000m

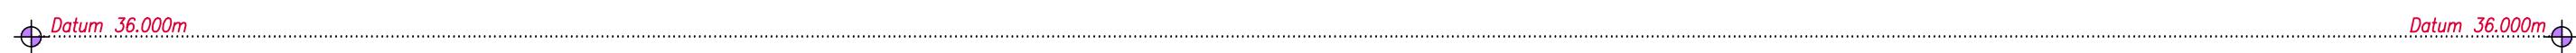

Datum 36.000m

Notes			
Ceiling Height	(3050)	Arch	
Level	+20.00	Radiator	
Floor Level	+20.00 FL	Station	
Ceiling Level	+20.00 CL	Hedge	
Soffit Level	+20.00 SL	Steep slope	
False Ceiling Level	+20.00 SC		
Floor to cill height	c-1234	Fence	
Cill to head height	h-1234	Four pipe	
Door height	DH 2000	Storm pipe	

Survey Coordinates and Grid
Please note that the grid shown on this drawing is as follows:

- ☐ Arbitrary
- ☐ Arbitrary but related to building line
- ☐ Arbitrary but approx. related to North
- ☐ Best fit to an Ordnance Survey Digital Sheet
- ☒ Related to the Ordnance Survey National Grid

Levels

Please note that the levels shown on this drawing are as follows;

- ☐ Arbitrary and related to a temporary bench mark
- ☐ Related to an Ordnance Survey Bench Mark
- ☒ Related to the Ordnance Survey National GPS Network


Level positions are indicated by a cross or the decimal point

Bench Mark

Type	Ordnance Survey
Position	G.P.S
Value	

Trees	All trees sizes are approximate and should be checked on site before using information. Where guaranteed tree species become important the services of a tree expert should be employed Notation : diameter of trunk / Height / Spread
Drainage	Where drainage covers have been lifted data has been recorded for each individual manhole from the surface and connections to other manholes, pipes or gullies are assumed. Where information is required by accessing the manhole or tracing to other manholes then a services trace will be needed.

Notes

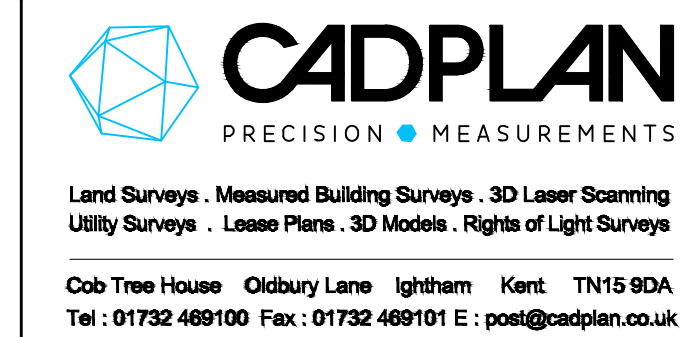[illegible]

Client
M R Partnership Architects

Project
Widewater Place
Moorhall Road
Harefield

Drawing Title

Musgrave House Elevations

Sheet/Scale	Date	Drawn	Checked
A0@1:100	29/09/17	K.P.J.G.	C.S.D
Project No.	Drawing No.	Preliminary	Revision
9716	03		

