


Block Plan
Scale 1:200

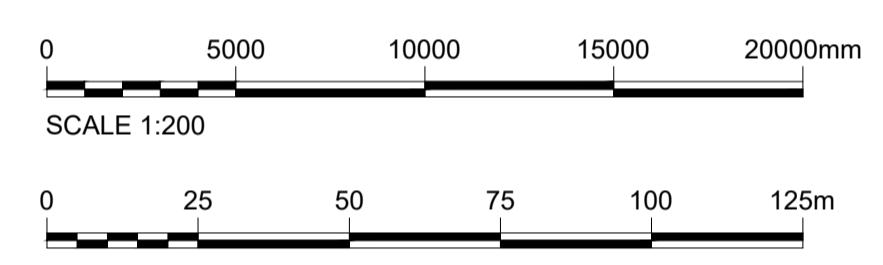

Site Location Plan
Scale 1:1250

PLEASE NOTE THAT THE CURRENT OS-MAP AVAILABLE FOR THE LOCATION PLAN MAY NOT BE COMPLETELY ACCURATE OR UP TO DATE. PLEASE CONSULT THE PLANNING HISTORY FOR THE AREA FOR MORE UP TO DATE DEVELOPMENT.



A 18.06.25 JA DA JA ISSUED FOR PLANNING APPROVAL
REV DATE DRN CHKD APPD DESCRIPTION
DRAWING STATUS

For Approval



E: info@bluebirdengineering.co.uk
T: 0118 9583 551
A: 46 London Street, Reading, RG1 4SQ

CLIENT	Mr Khalid Mohamad		
PROJECT	Widewater Place, Moorhall Road Uxbridge, London		
TITLE	Site Location Plan & Block Plan		
DRAWN	JA	DATE	June 25
DRG NO	A-1000	SCALE	As shown @ A1
		REV	A