
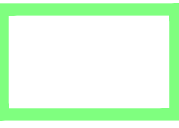

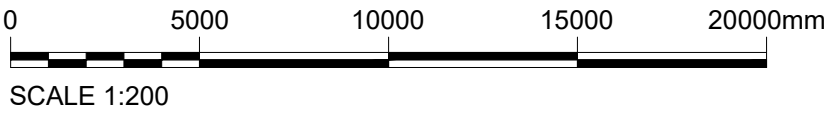


PLEASE NOTE THAT THE CURRENT OS-MAP AVAILABLE FOR THE LOCATION PLAN MAY NOT BE COMPLETELY ACCURATE OR UP TO DATE. PLEASE CONSULT THE PLANNING HISTORY FOR THE AREA FOR MORE UP TO DATE DEVELOPMENT.

Key

-  Musgrave House allocated Parking
-  Reserve Car Parking
-  Carwash Car Parking



Hatched area indicating the location of the proposed works

A	18.06.25	JA	DA	JA	ISSUED FOR PLANNING APPROVAL	
REV	DATE	DRN	CHKD	APPD	DESCRIPTION	
DRAWING STATUS						

For Approval



E: [info@bluebirdengineering.co.uk](mailto:info@bluebirdengineering.co.uk)  
T: 0118 9583 551  
A: 46 London Street, Reading, RG1 4SQ

CLIENT Mr Khalid Mohamad

PROJECT Widewater Place, Moorhall Road  
Uxbridge, London

TITLE Car Parking  
Allocation Plan

DRAWN JA	DATE June 25	SCALE As shown @ A1
-------------	-----------------	------------------------

DRG NO A-1275	REV A
------------------	----------

© BLUEBIRD ENGINEERING LTD 2022

Block Plan  
Scale 1:200