


SITE NOTE:

- 1-Full clear sign Entrance and Exit and opening time
- 2- Use your own Bin
- 3- First Aid all the time - present
- 4- Safety Fire all the time present
- 5- CCTV camera
- 6- No cooker in office room just for light electric machine to make tea
- 7- Engine off to reduce noise level

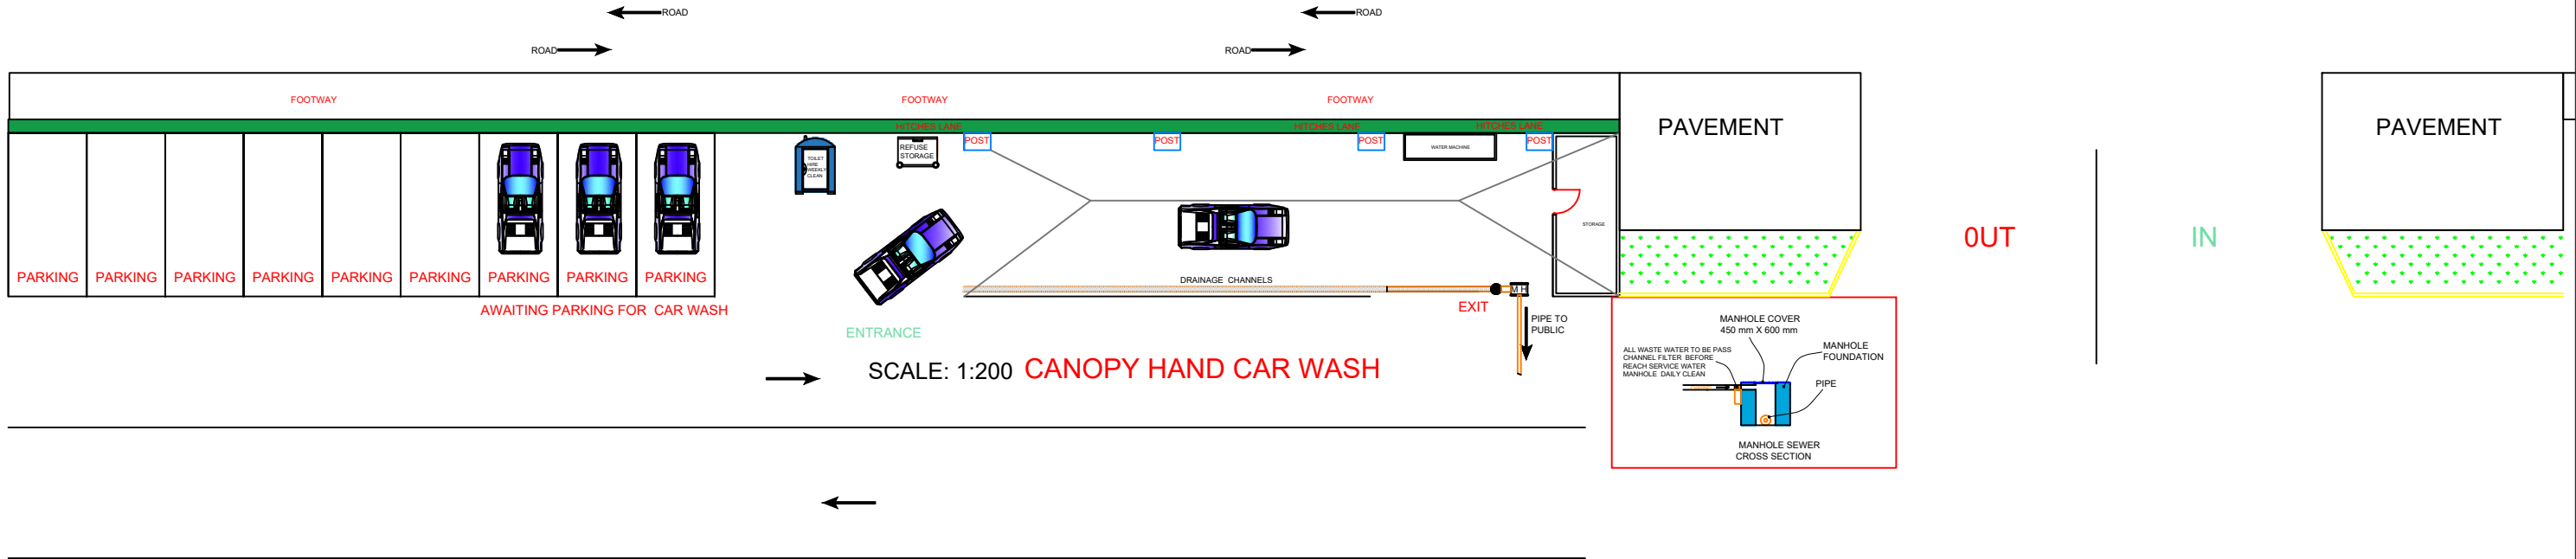

PROJECT	DRAWING TITLE	SITE ADDRESS	DRAWINGS RECORD			REVISION REC				GEN DETAILS	SHEET NO
HAND CAR WASH	CANOPY HAND CAR WASH	MOORHALL ROAD UB9 6NS	ISSUE TO	NO	DATE OF ISSUE	NO	DATE	NO	DATE	SCALE: 1:200 & A 3	1 & A3
			CLIENT	1	10-02-2025					DRAWING NO: ECDL/H/ 0141	
			PL OFFICE	1	10-02-2025					DATE: 15-02-2025	
			B R OFFICE	1	15-02-2025						