


EXISTING GROUND FLOOR LAYOUT

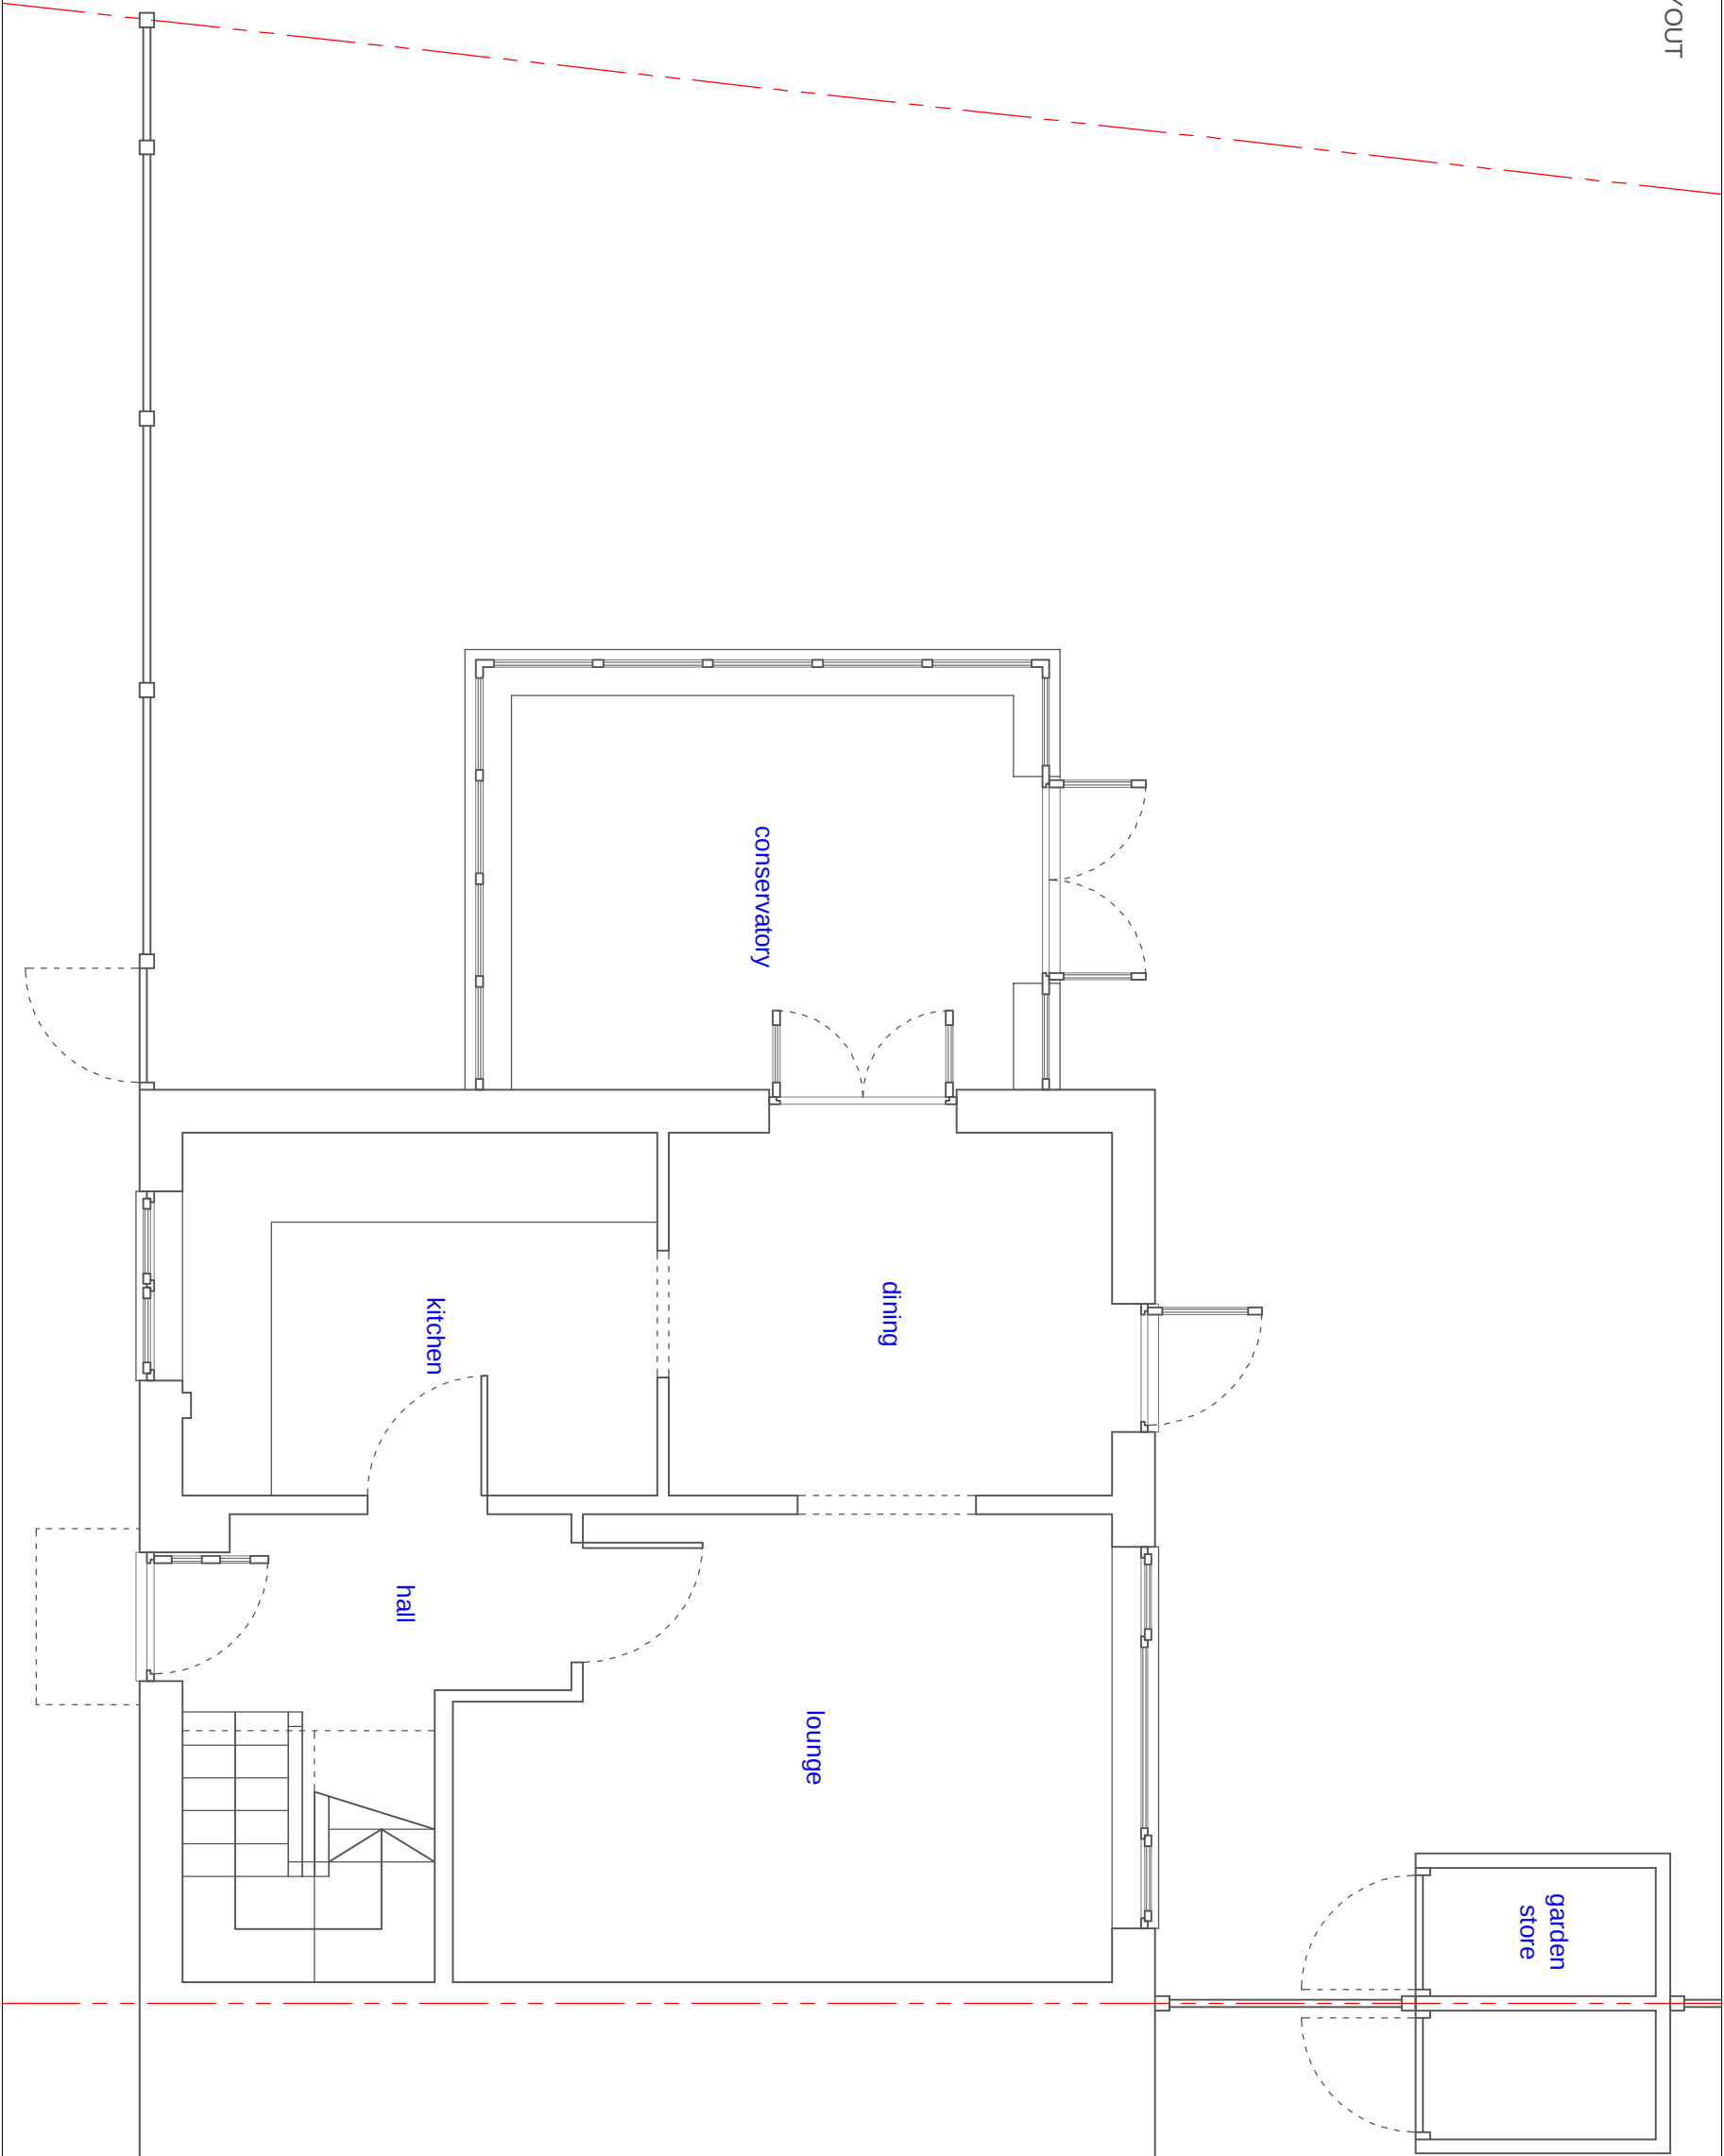

The Junction
Station Road, Watford, WD17 1ET
+44 (0)1923 371381
info@studiocbd.co.uk
www.studiocbd.co.uk

TITLE:
EXTENSION & ALTERATIONS

PROJECT ADDRESS:
15 LANGTON GROVE, NORTHWOOD

CLIENT:
MR & MRS RANA

DATE:
JULY 2021

SCALE:
1:50 @ A3

DRAWN:
JC

DRAWING NUMBER:
306-002

REVISION:
-

REV:

DATE:

NOTE:

-
-
-
-
-
-
-
-