


PROPOSED GROUND FLOOR LAYOUT

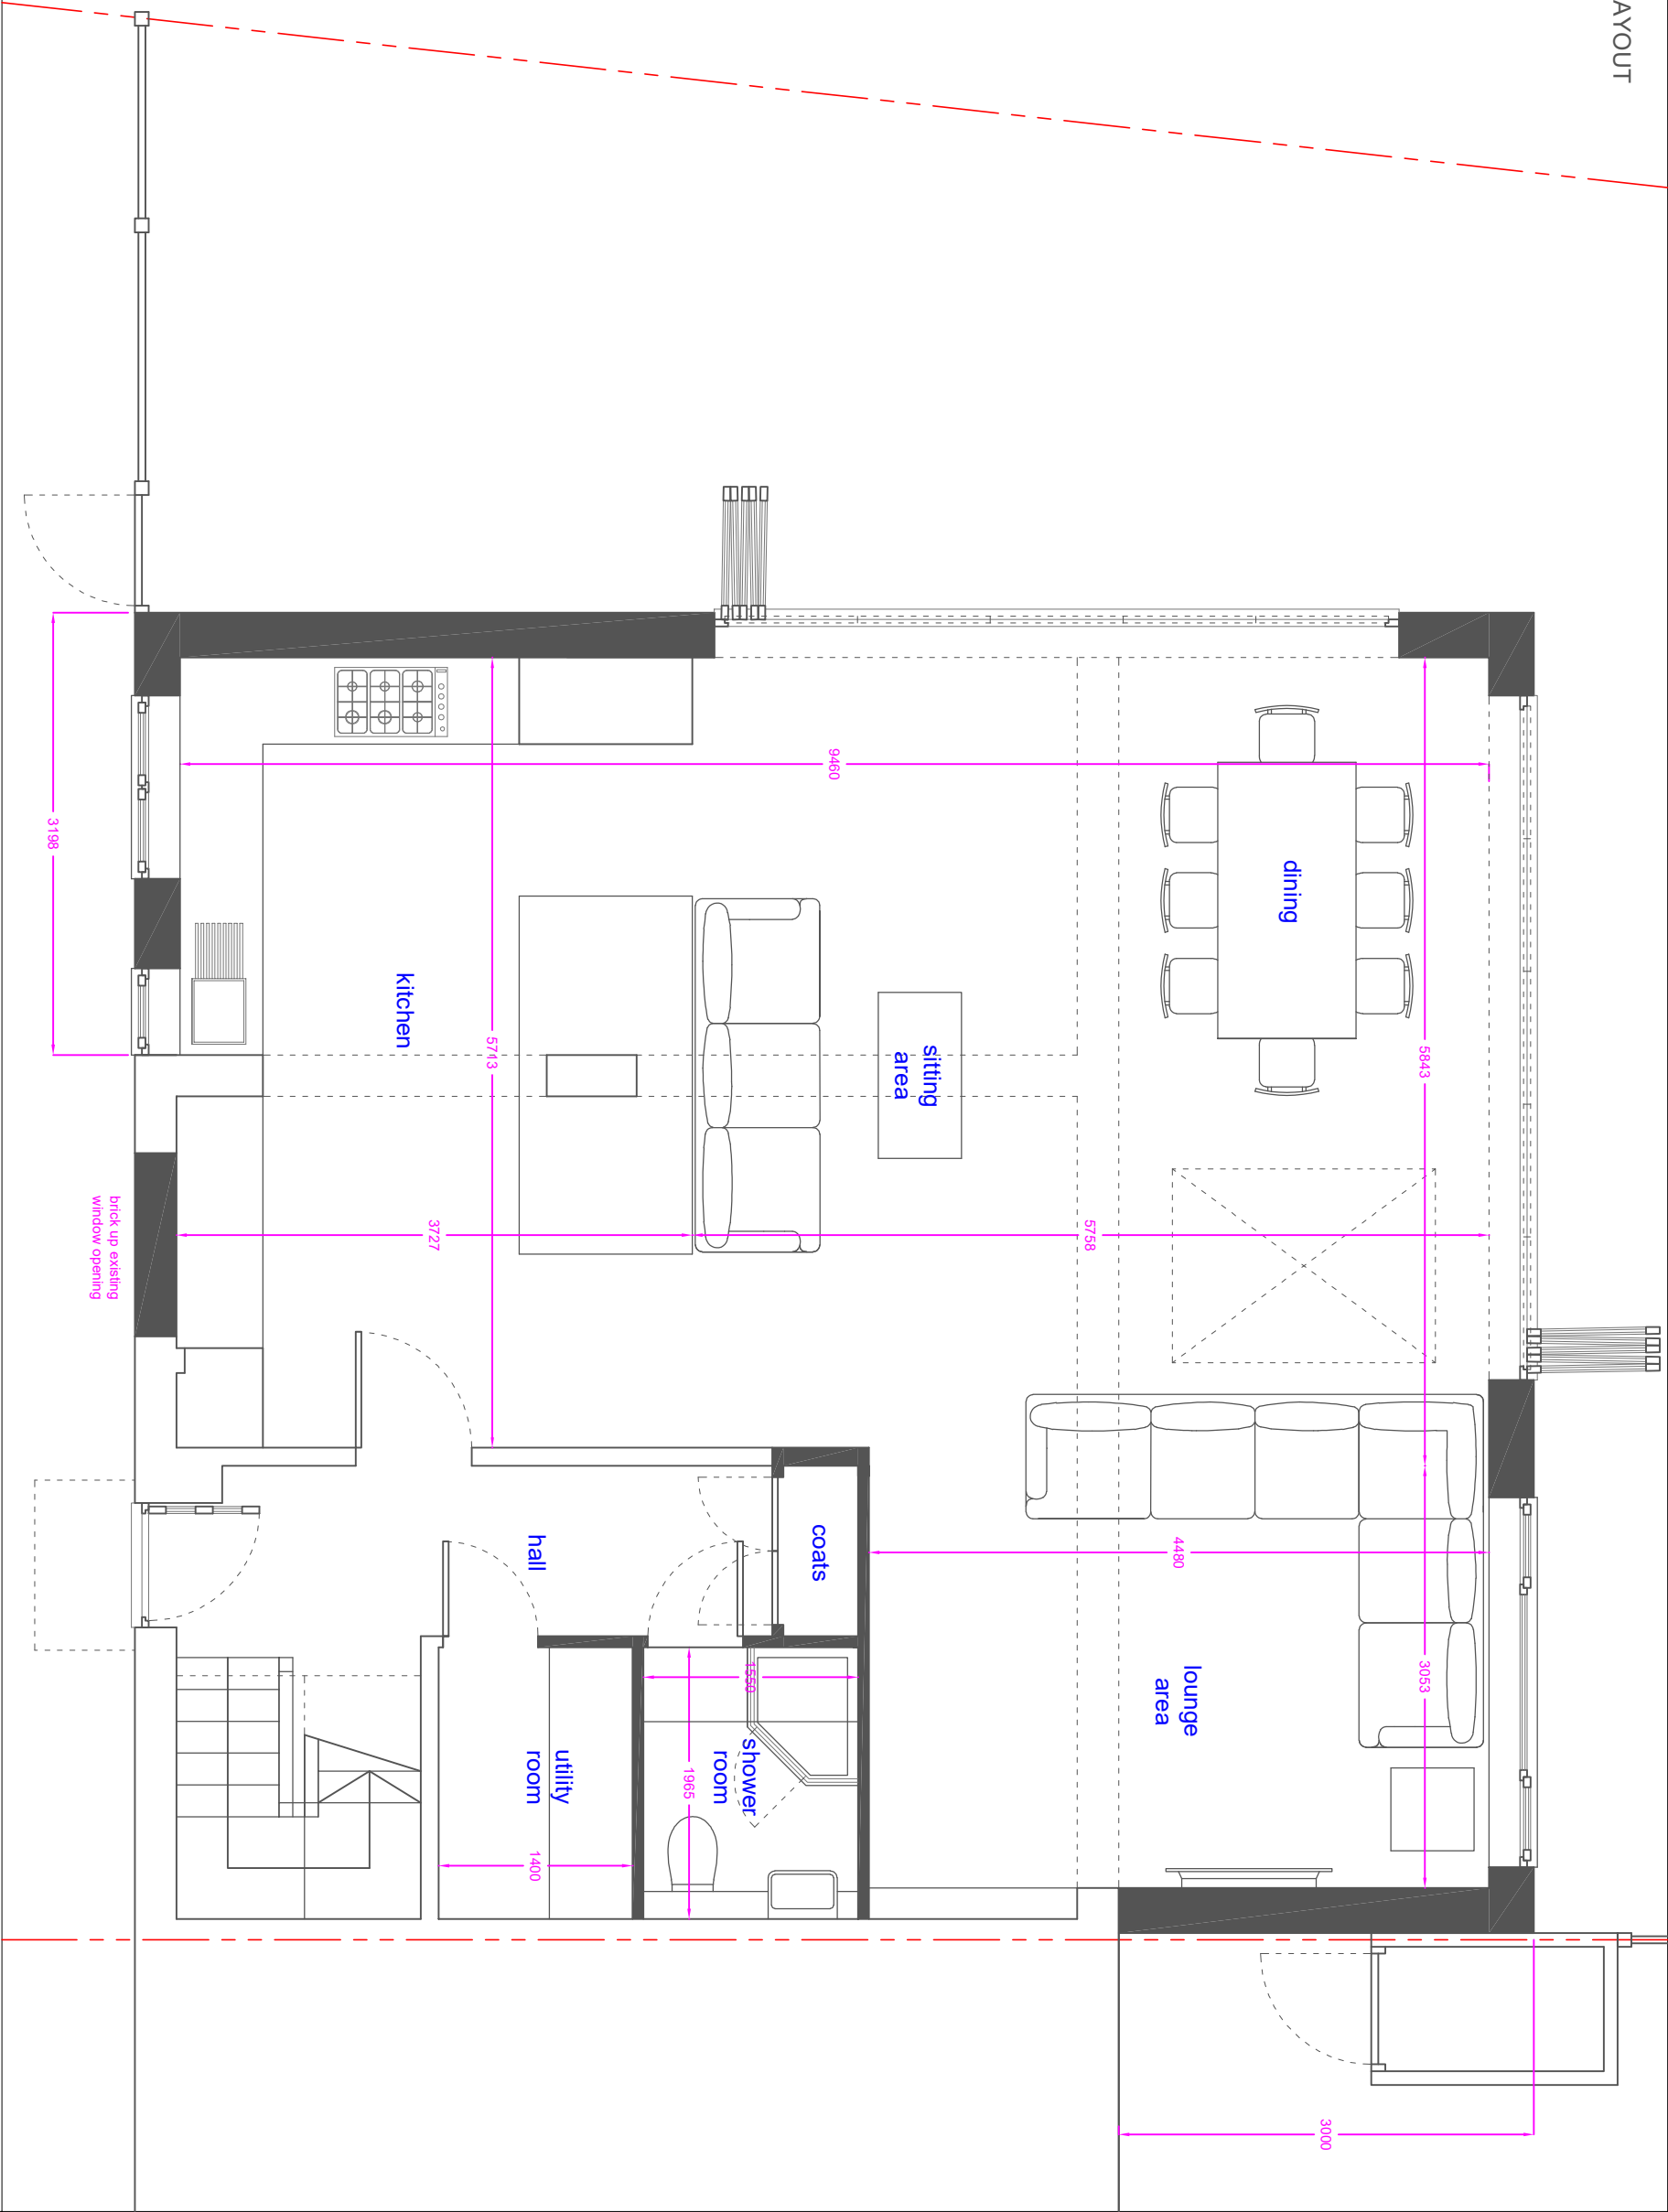

The Junction
Station Road, Watford, WD17 1ET
+44 (0)1923 371381
info@studiodbd.co.uk
www.studiodbd.co.uk

TITLE:
EXTENSION & ALTERATIONS

PROJECT ADDRESS:
15 LANGTON GROVE, NORTHWOOD

CLIENT:
MR & MRS RANA

DATE:
NOV 23

SCALE:
1:50 @ A3

DRAWN:
JC

DRAWING NUMBER:
306-204

REVISION:
-

REV:
-

DATE:
-

NOTE:
-