


PLANNING APPROVED APPLICATION REF. 76665/APP/2021/3083
Part single storey side and part two storey rear extension.

LD APPROVED APPLICATION REF. 4516/APP/2021/3093
Conversion of roof space to habitable use to include a rear dormer and conversion of roof from hip to gable end at both 104 and 106 Windsor Avenue (Application for a Certificate of Lawful Development for a Proposed Development)

LD APPROVED APPLICATION REF. 4516/APP/2021/3093
Conversion of roof space to habitable use at both 104 and 106 Windsor Avenue

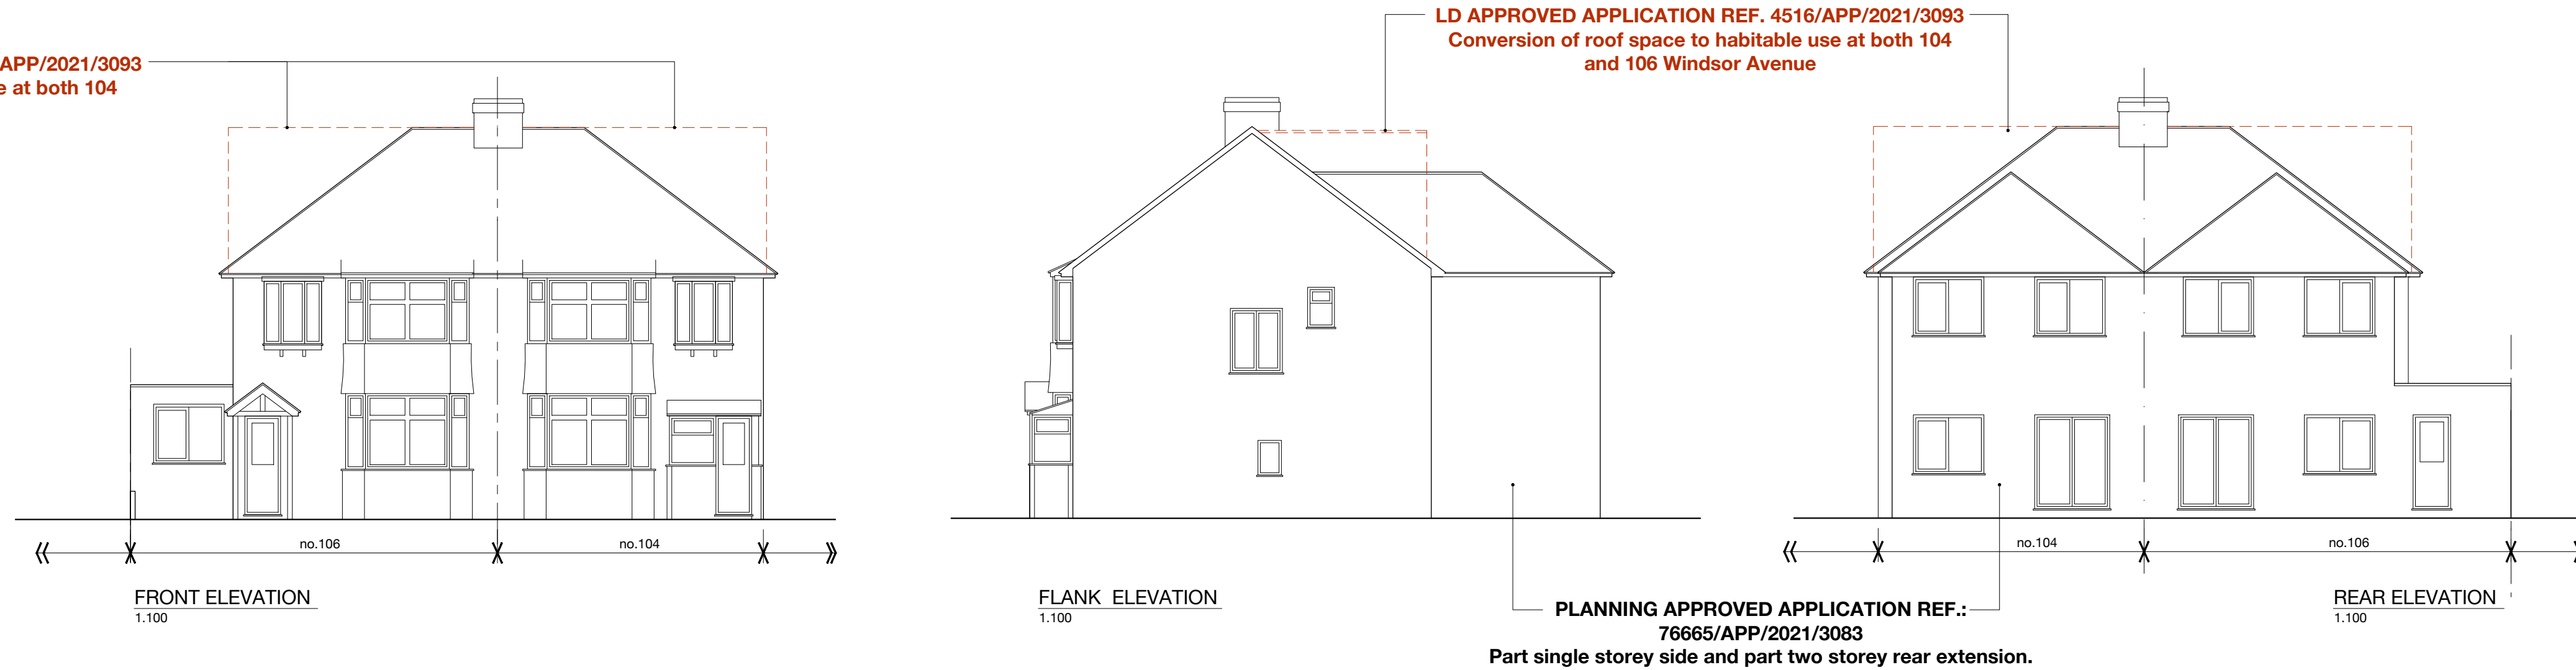

LD APPROVED APPLICATION REF. 4516/APP/2021/3093
Conversion of roof space to habitable use at both 104 and 106 Windsor Avenue

PLANNING APPROVED APPLICATION REF.: 76665/APP/2021/3083
Part single storey side and part two storey rear extension.

PLANNING & LD APPROVED SCHEME:
PLANNING APPROVED APPLICATION REF. 76665/APP/2021/3083
LD APPROVED APPLICATION REF. 4516/APP/2021/3093

Revision			

