



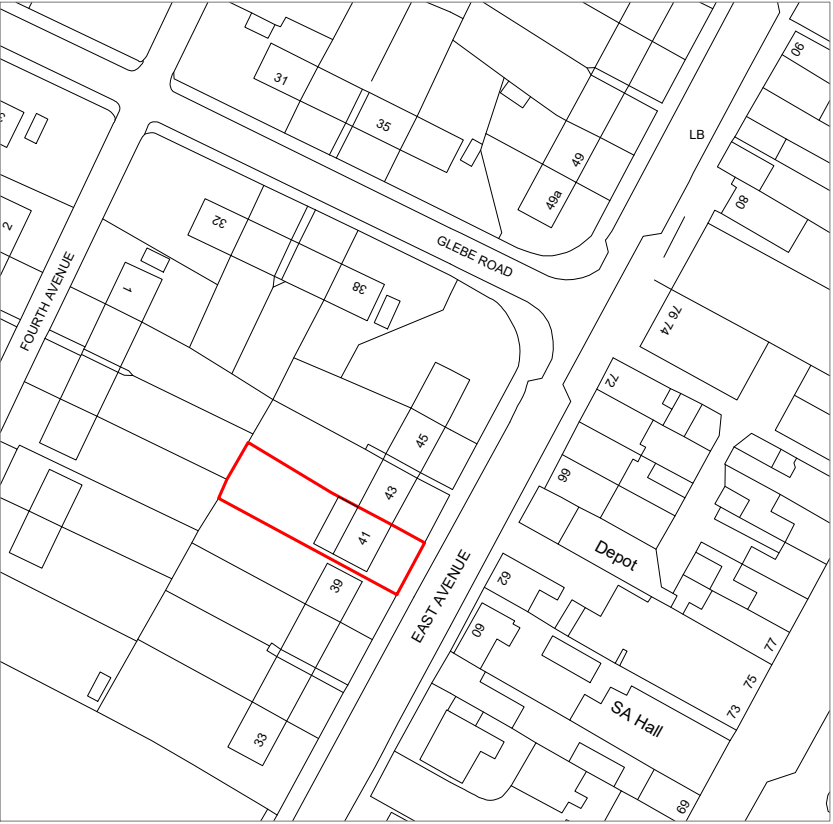

Block Plan
Scale 1:500

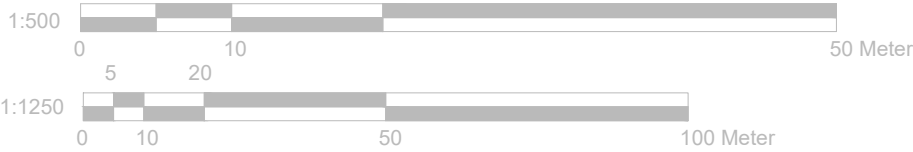



Location Plan
Scale 1:1250

All work to comply with
current building regulations
and codes of practice

Do not scale from drawings
all dimensions to be checked
on site before the start of
any work

Proposed External Finish
Materials to Match Existing
External Finish Materials

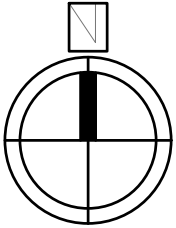

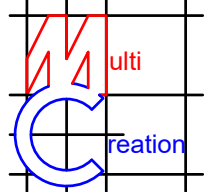	Project:	Title:	Scale: 1:500/1250 @ A3
	41 East Avenue, Hayes, UB3 2HP	Block plan Location plan	Date: 05 2025
			Drawing No.: 3467/05/JG
			Revision
239 Western Road, Southall, Middx, UB2 5HS Tel: 020 8571 1369 info@multicreation.co.uk			